












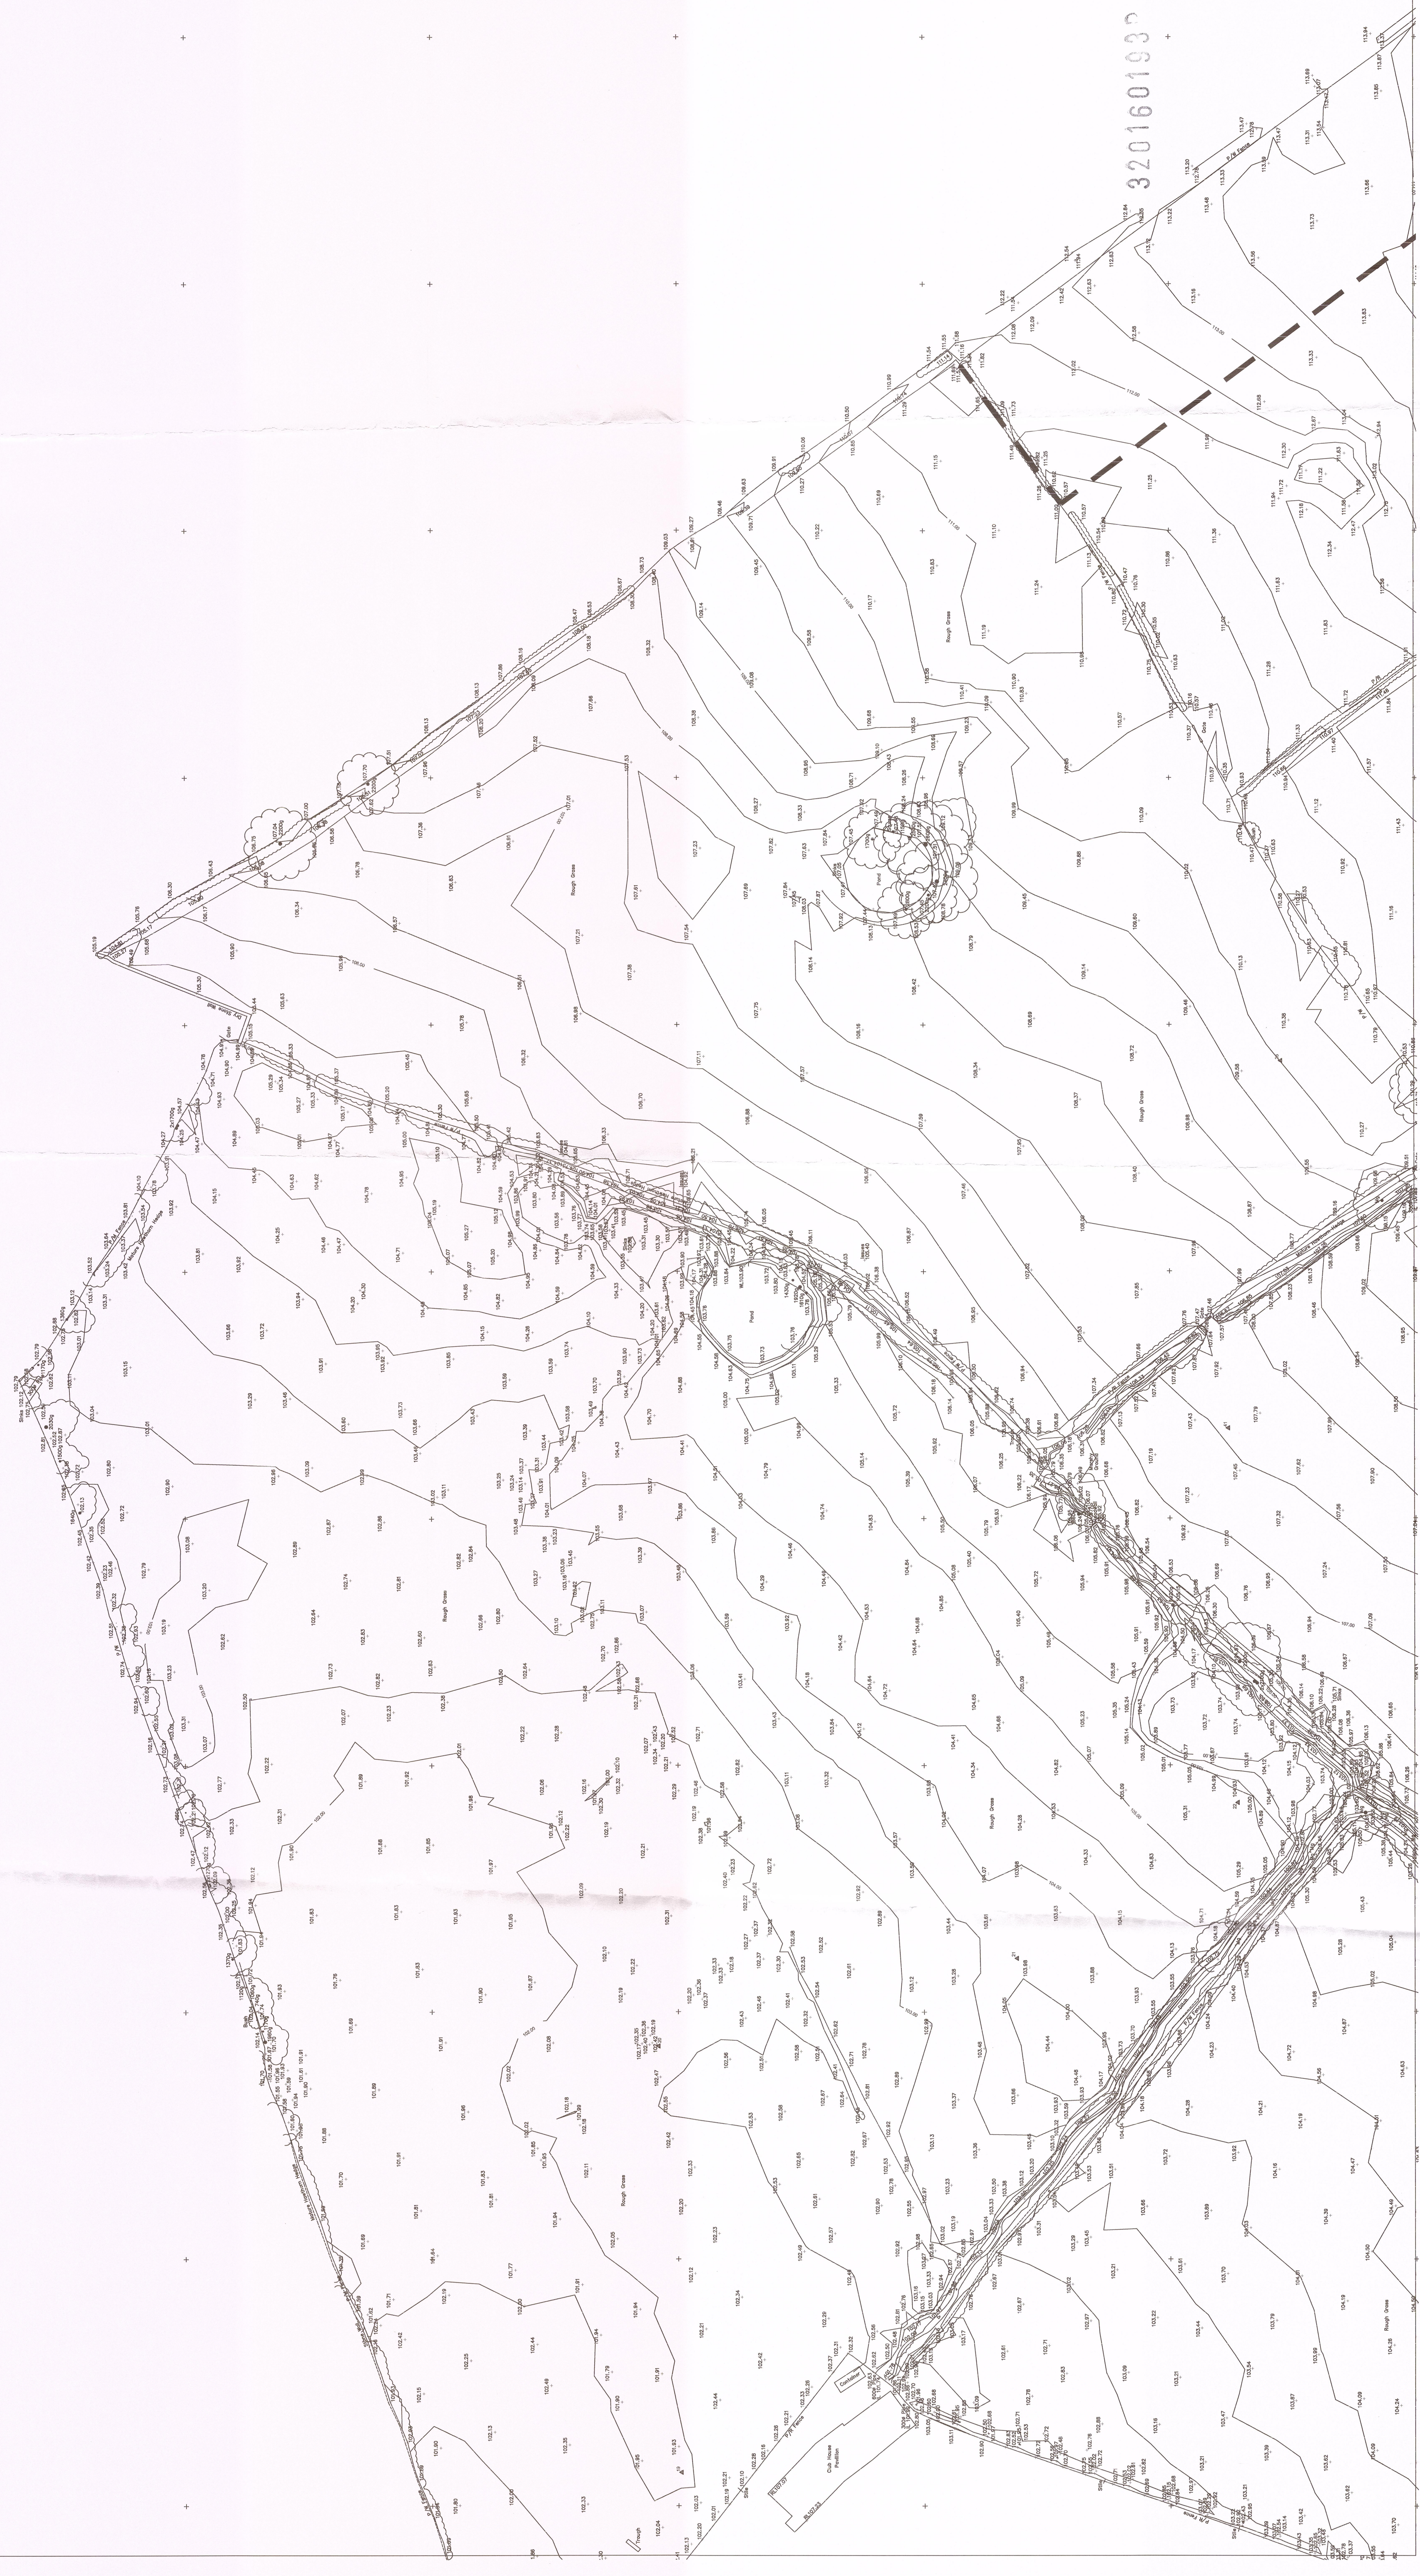

320160193

INGLEWHITE ROAD,
LONGROD,
PRESTON,

SITE SURVEY.

Scale: 1:500 Date: 31.01.2013
Drawing number: SLD 2002/31 -
Sheet: BU

CLIENT: BARRATT HOMES MANCHESTER,
CITY PARK, ROAD,
MANCHESTER, M16 9HQ,
TEL: 0161 872 0161.

Sumey & Design Limited
28 RAILWAY ROAD, LEDA, WY 4U
TEL: 0142 871316 FAX: 0142 807054
LAND SURVEYING & DESIGN CONSULTANTS
CIVIL & ARCHITECTURAL PLANNING

SURVEY GRID AND LEVELS ARE DEFINED
UTILISING THE LEICA SMARTNET GASS
ONLY MANHOLES FOUND DURING THE SITE
SURVEY ARE INDICATED ON THIS PLAN
TO DETERMINE THE FULL EXTENT OF THE
SITE DRAINAGE.