

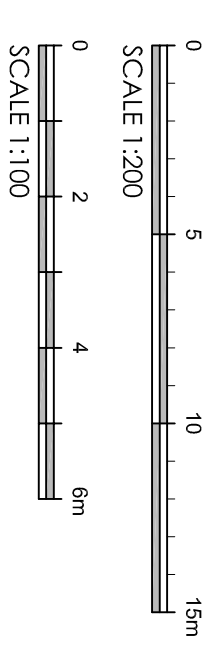


This drawing is to be read in conjunction with all relevant Architect, consultants' and specialists' drawings and specifications. The Architect is to be notified of any discrepancies before proceeding. Do not scale from this drawing. All dimensions and levels are to be checked on site. This drawing is subject to copyright. All work carried out before Planning and Building Permission has been granted is at the contractor/clients risk.

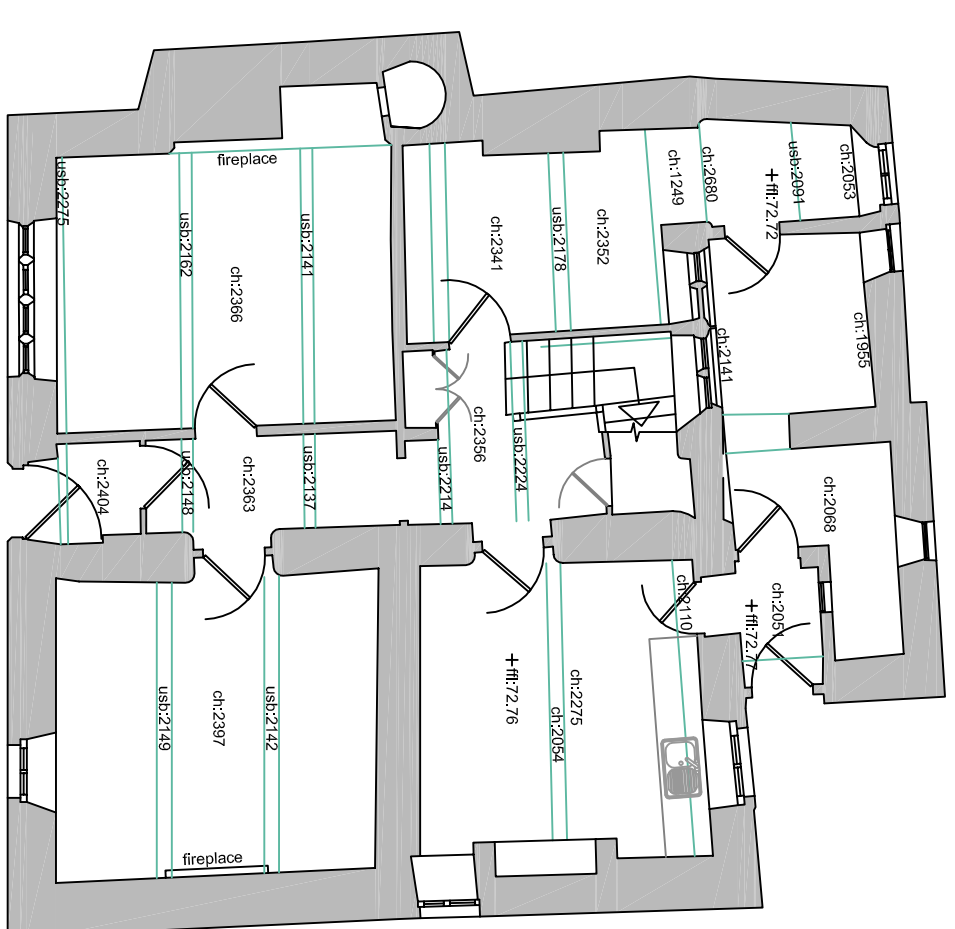


| <u>ABBREVIATIONS</u> |                    |
|----------------------|--------------------|
| CH                   | Cable Height       |
| ch                   | Calling Height     |
| CL                   | Cover Level        |
| DK                   | Drip Kerd          |
| EH                   | Eaves Height       |
| ff                   | Free Hydrant       |
| ff                   | Fire Hydrant       |
| GU                   | Gas meter          |
| GU                   | Gas meter          |
| Gully                | Gully              |
| IC                   | Inspection Cover   |
| LC                   | Lower Level        |
| LM                   | Lower Level        |
| MM                   | Manhole            |
| RWP                  | Rail Water Pipe    |
| SVP                  | Soil Vent Pipe     |
| TF                   | Top of Fence       |
| TL                   | Threshold level    |
| TL                   | Top of Level       |
| TP                   | Top of Pipe        |
| TW                   | Top of Wall        |
| U/S                  | Under Site         |
| usb                  | Under Side of Beam |
| WL                   | Water Level        |

**NOTE**  
All levels and coordinates relative to OSGC83 using GNSS data.  
Levels defining edge of carriageway are observed at channel bottom of kerb.

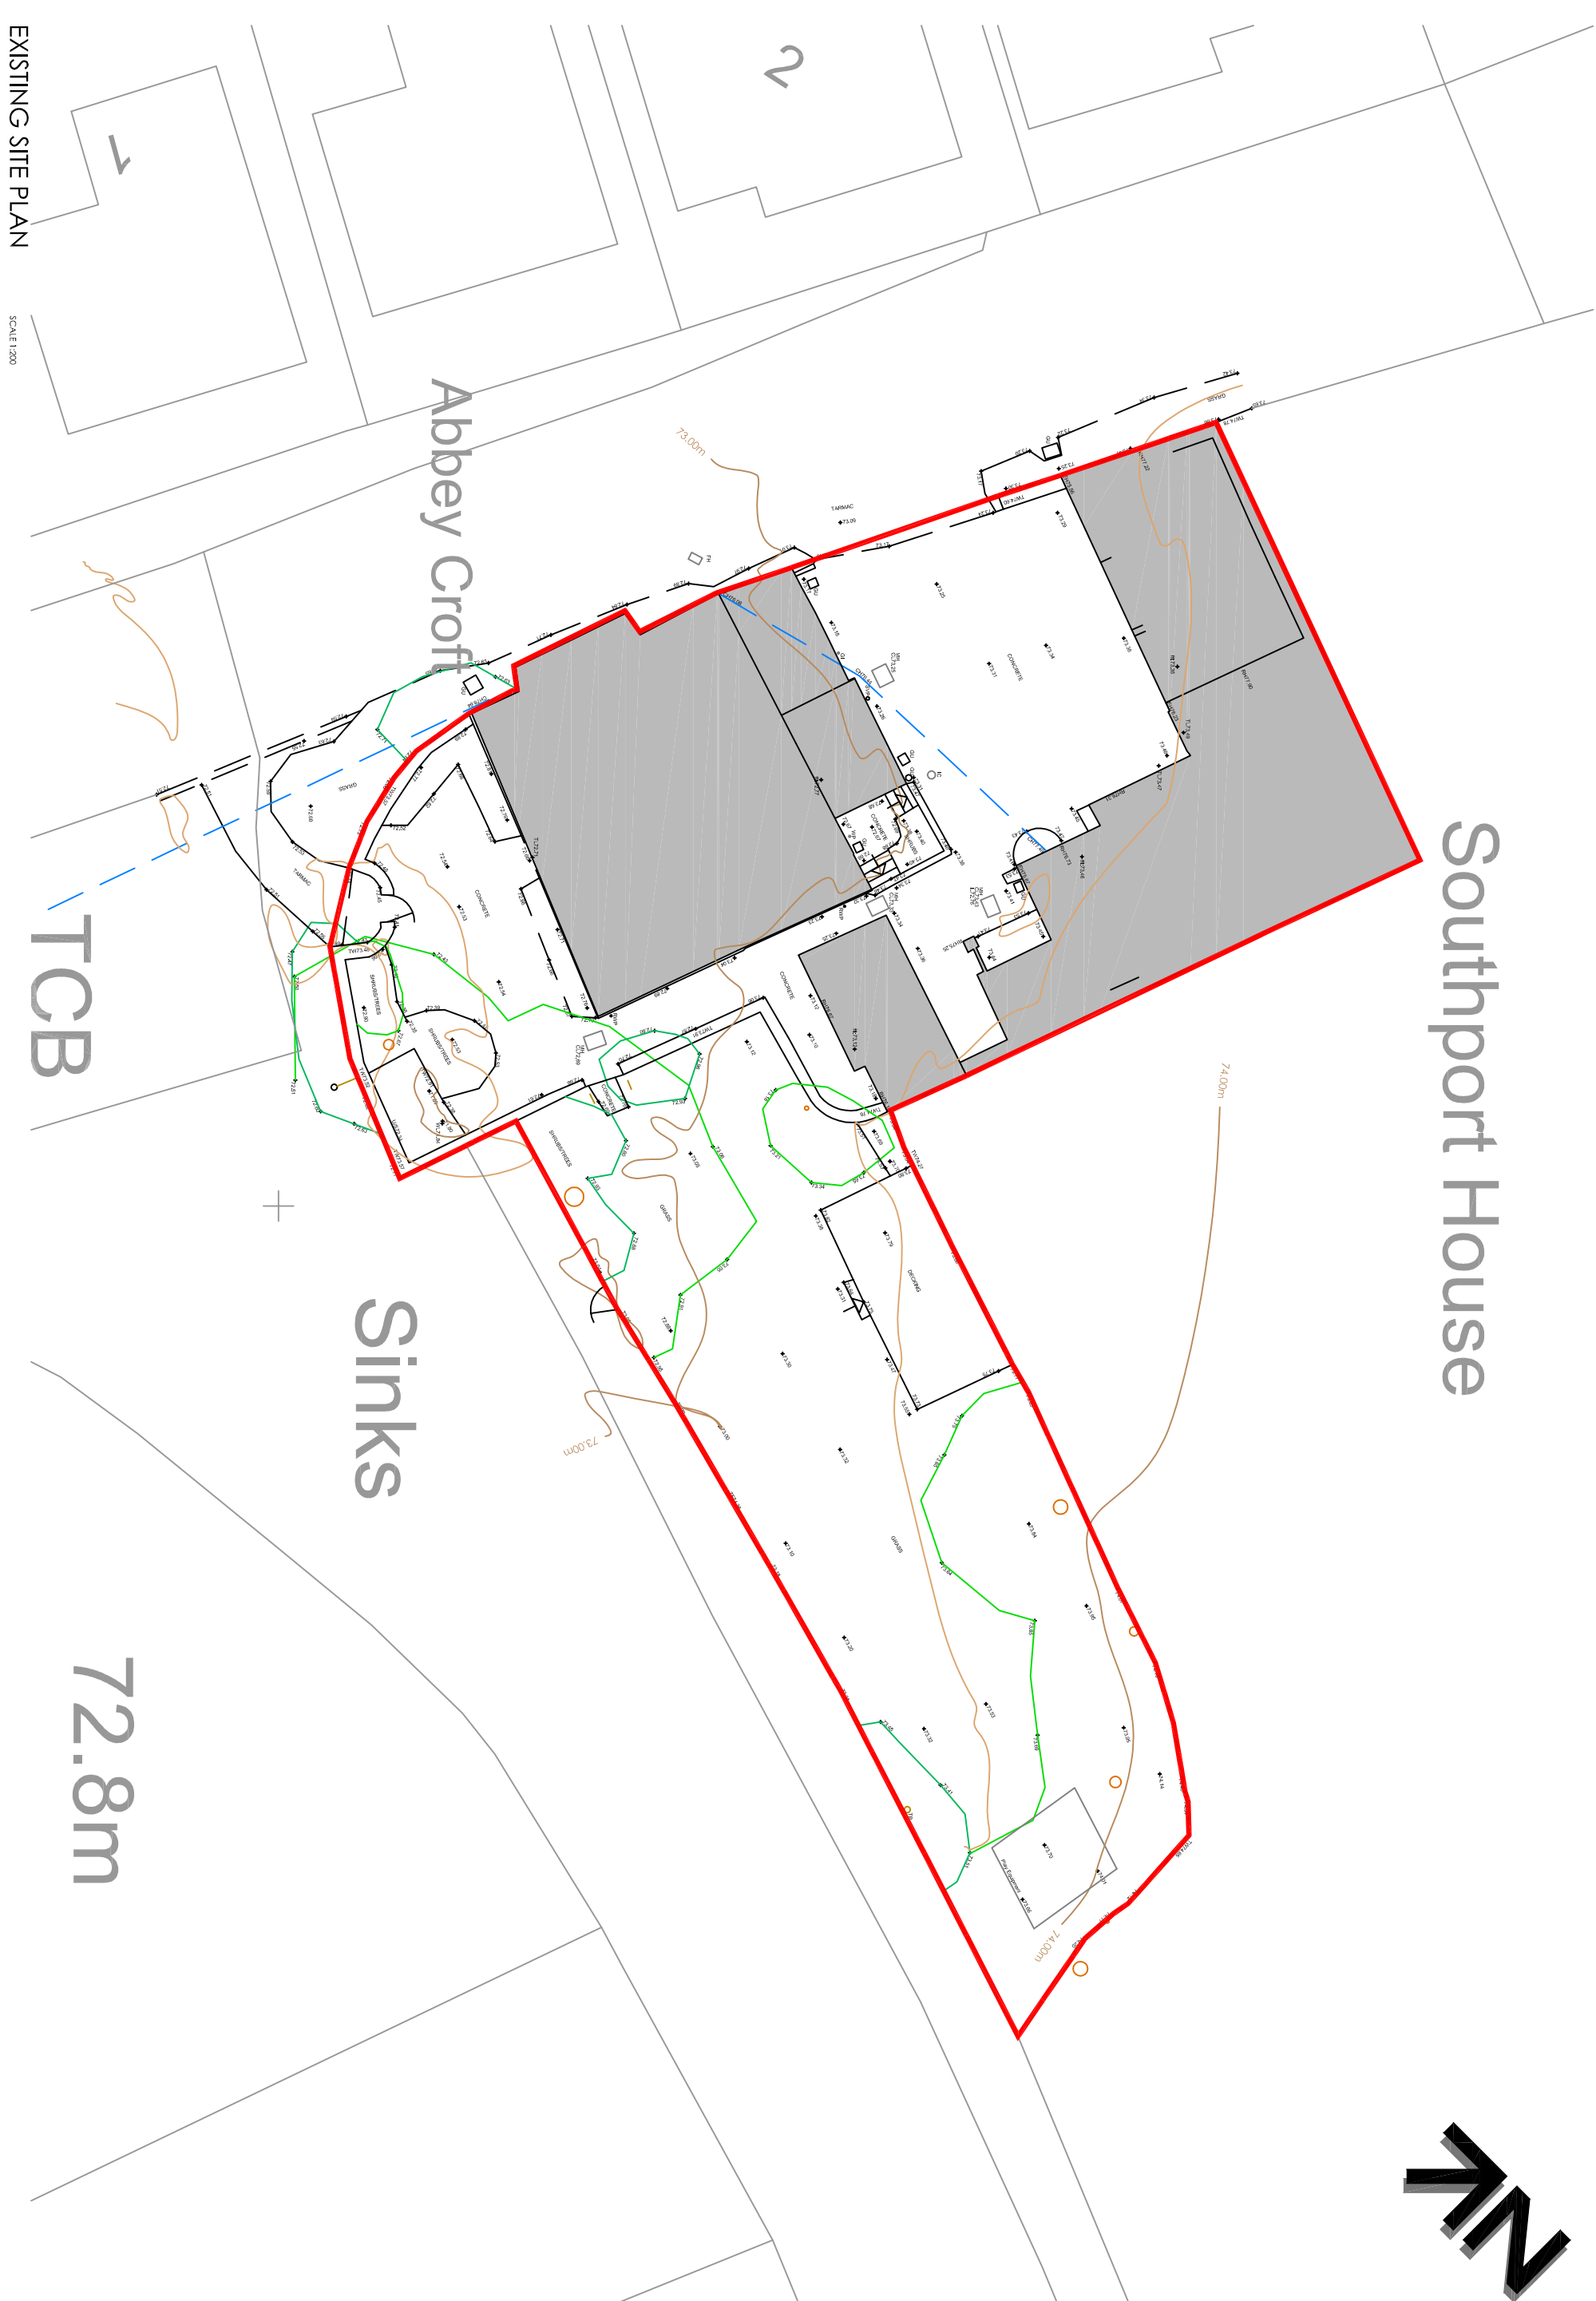


## EXISTING GROUND FLOOR PLAN

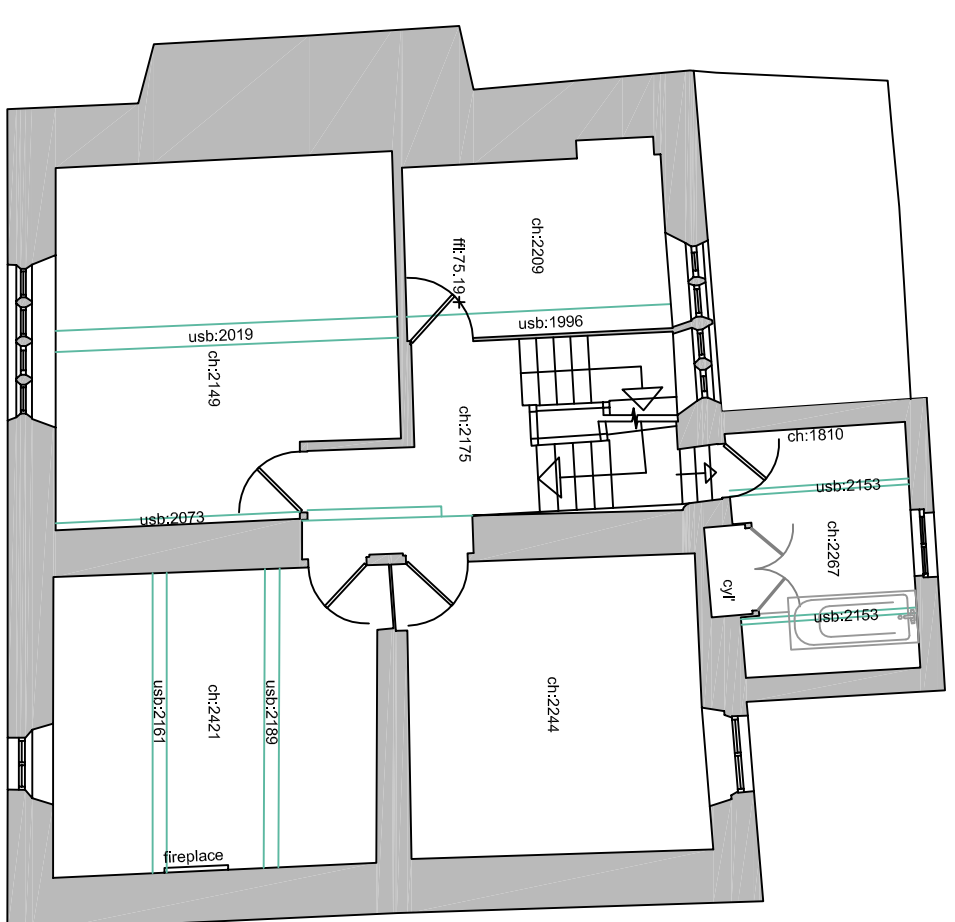


EXISTING FIRST FLOOR PLAN




EXISTING SECOND FLOOR PLAN

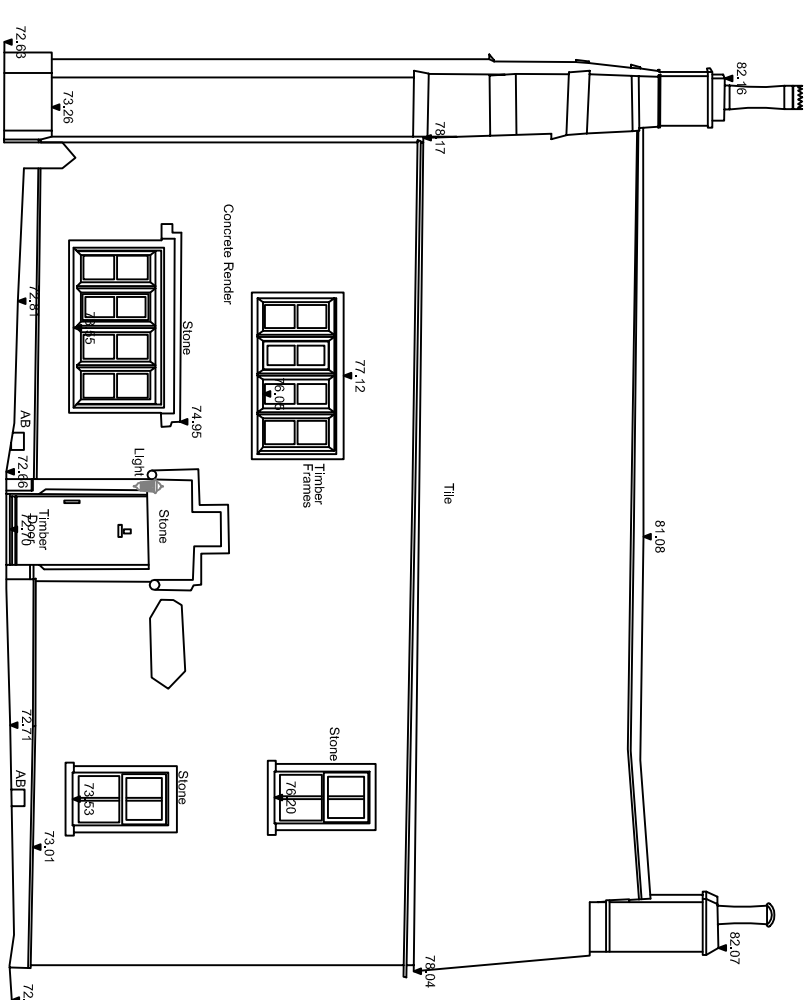


EXISTING SOUTH EAST (FRONT) ELEVATION

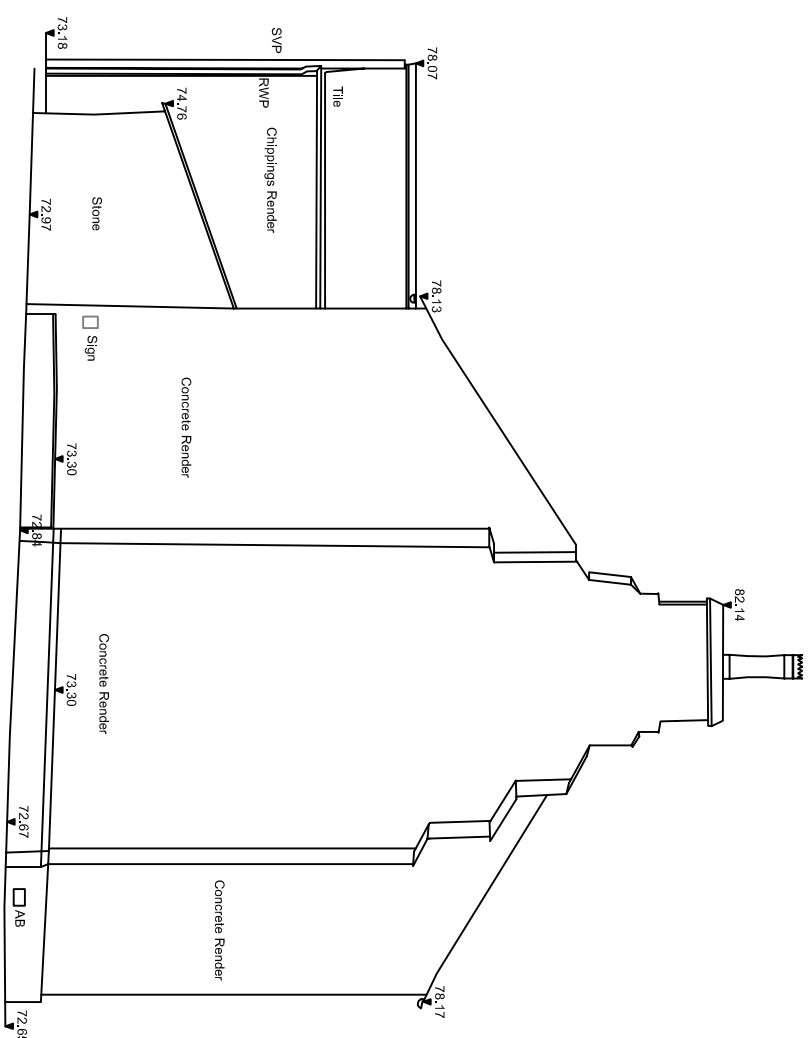

EXISTING SOUTH WEST (SIDE FACING ROAD) ELEVATION

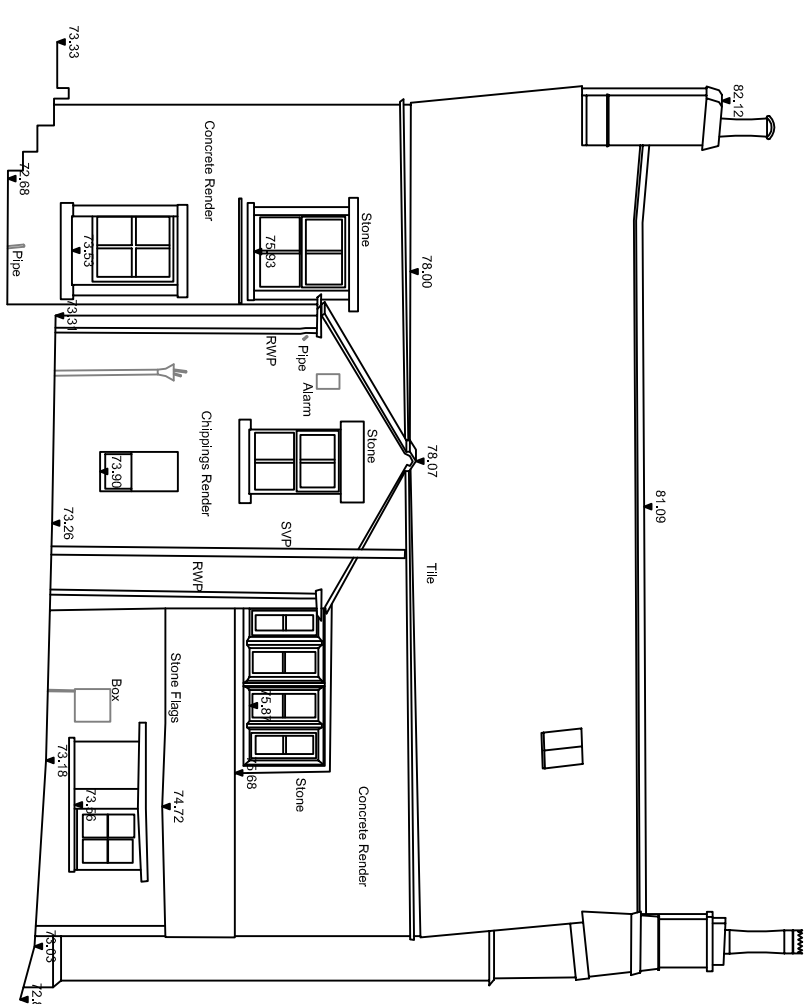

EXISTING NORTH WEST (REAR) ELEVATION

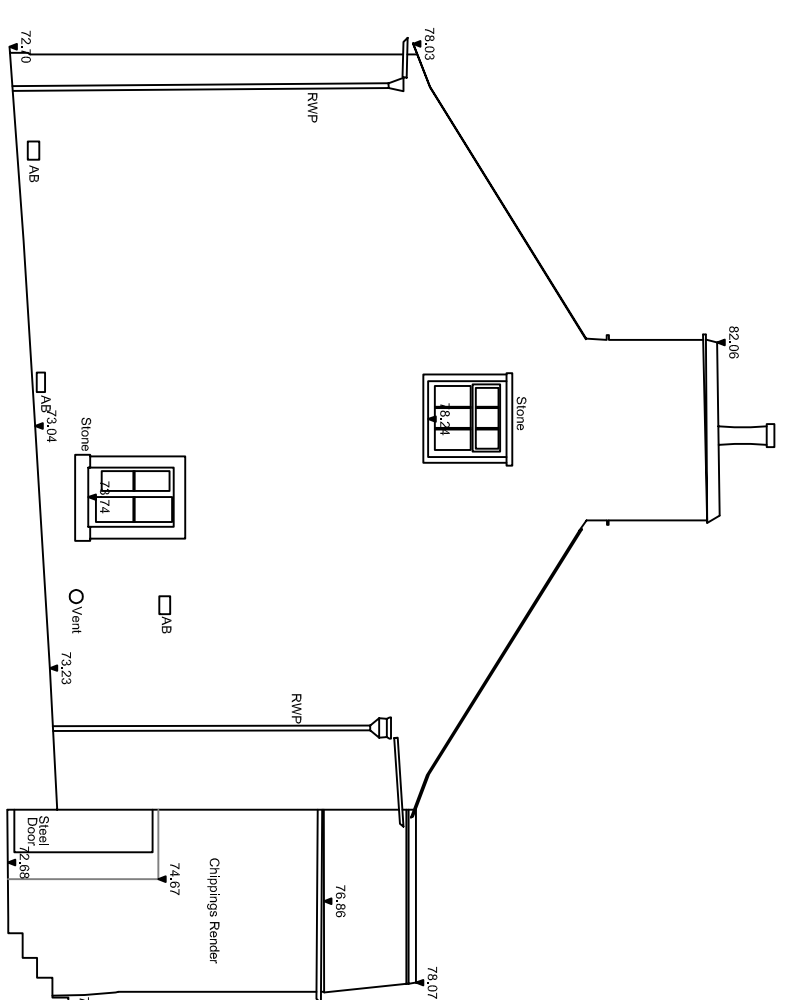

EXISTING NORTH EAST (SIDE FACING GARDEN) ELEVATION

|            |                                                                              |
|------------|------------------------------------------------------------------------------|
| Client:    | Mr and Mrs I Maudsley                                                        |
| Job title: | Proposed Alterations to<br>Southport House<br>Sawley<br>Clitheroe<br>BB7 4LE |

| Topic                  | Date | Room  |
|------------------------|------|-------|
| As Noted @A11 Dec 2015 |      | THCAD |