


All Dimensions to be checked on site. Walls shown on plans are not to be assumed to be solid & should be checked for thickness, construction, load bearing capacity & stability.



CH	Cable Height
CL	Cover Level
GU	Gully
MH	Man Hole
TL	Threshold Level
TP	Telegraph Pole

All levels and coordinates relate to CG836 using GNSS data

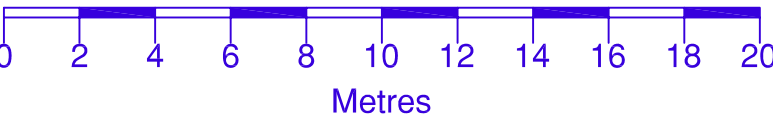

Site Address
Robin Hill
Talbot Bridge
Bashall Eaves. BB7 3NA
Project Description
Site Survey

Scale	Date	Drawn By
1:200@A1	19/02/2015	MW/TS

TRI-1387-01