



Section 1

▼ 130.00m above OS Datum

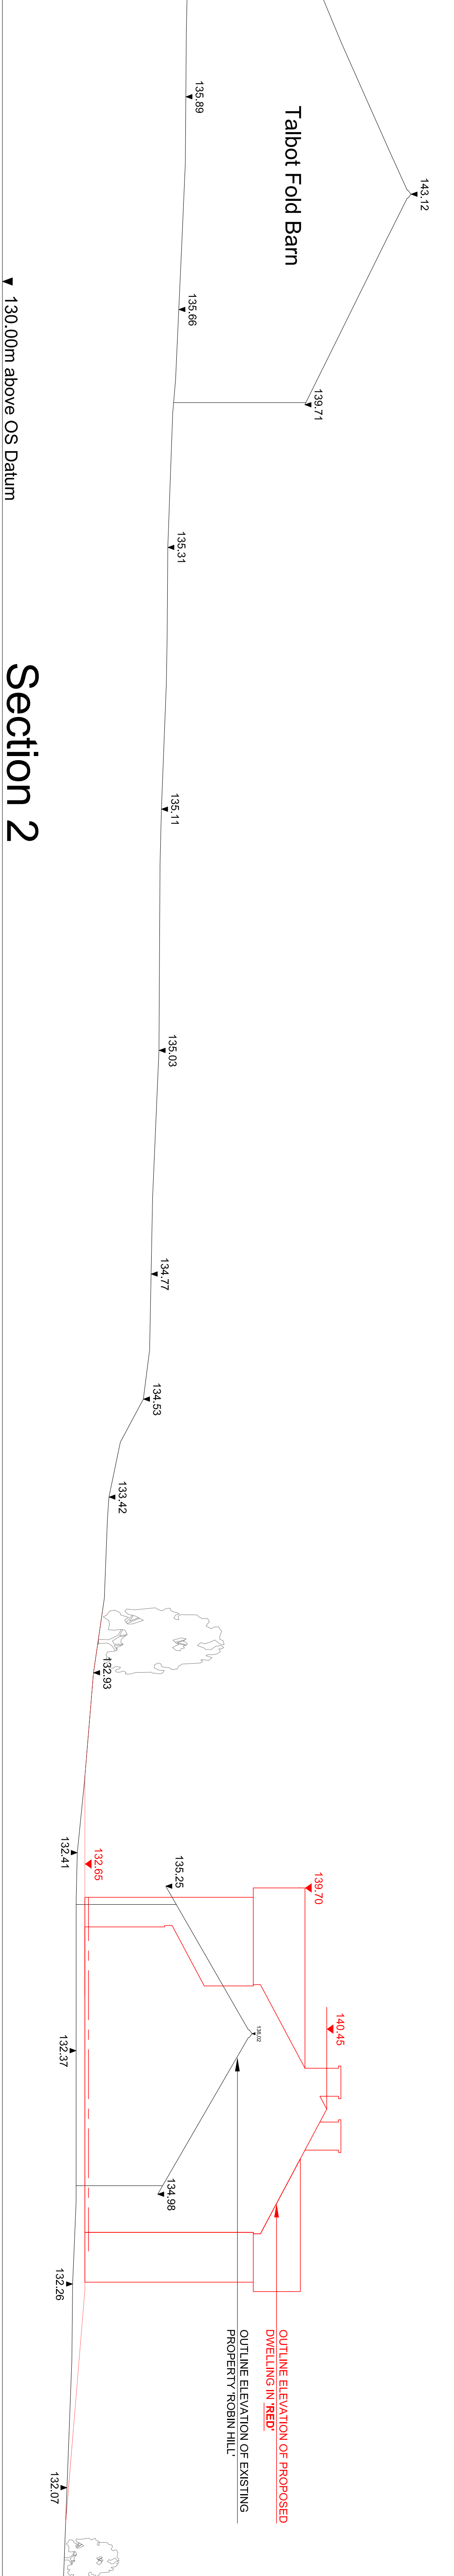

Section 2

▼ 130.00m above OS Datum

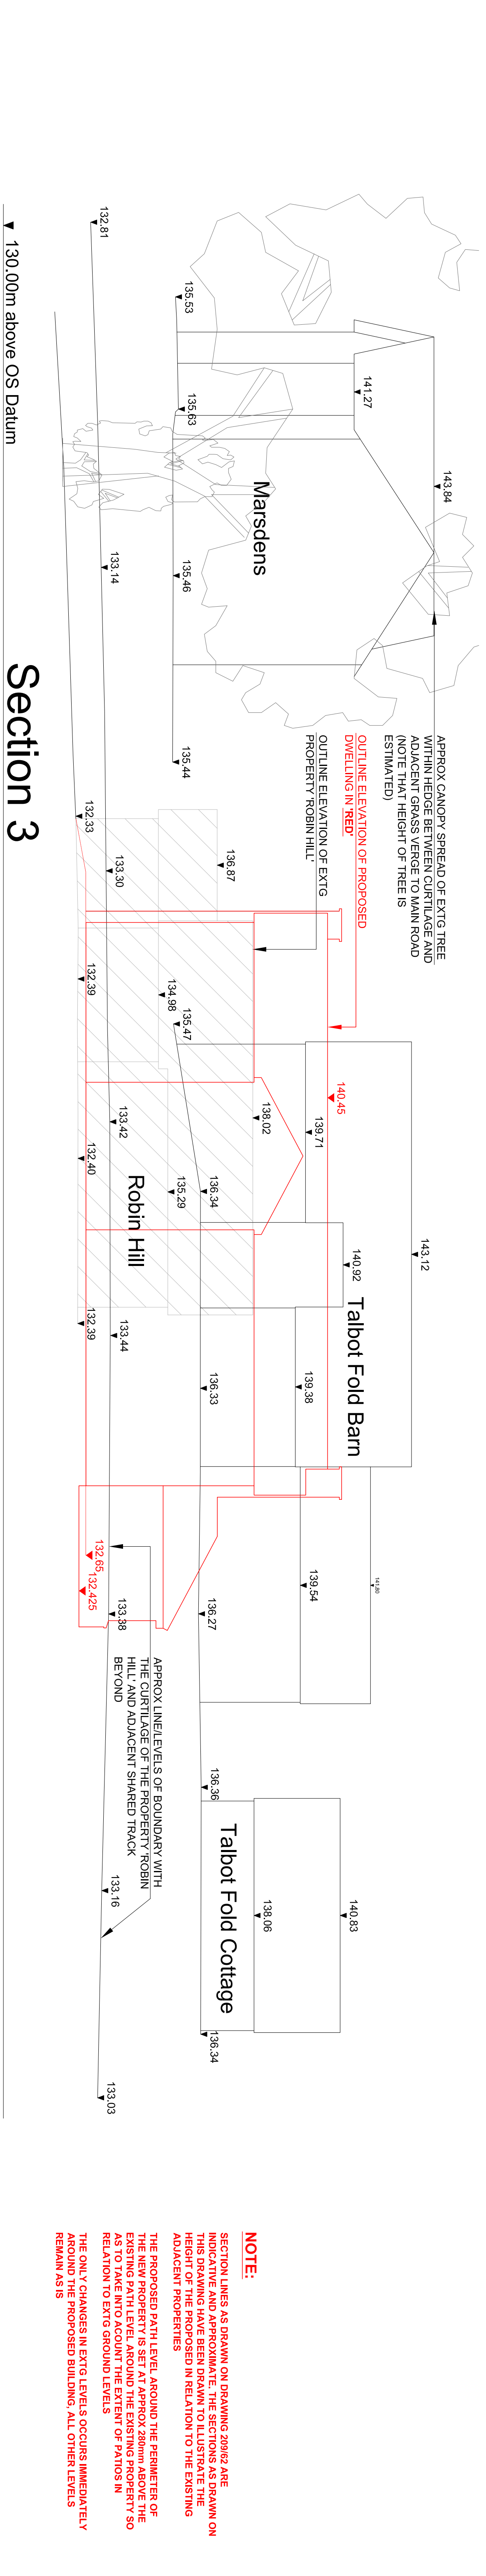

Section 3

▼ 130.00m above OS Datum

PROJECT	TITLE
Robin Hill Talbot Bridge Bashall Eaves BB7 3NA	Site Sections Showing Relative Heights To Adjacent Properties

NOTE:

SECTION LINES AS DRAWN ON DRAWING 200342 ARE INDICATIVE AND APPROXIMATE. THE SECTIONS AS DRAWN ON THIS DRAWING HAVE BEEN DRAWN TO ILLUSTRATE THE ADVANTAGE IN RELATION TO THE EXISTING ADJACENT PROPERTIES.

THE PROPOSED PLANT LEVEL, AROUND THE PERIMETER OF THE NEW PROPOSED IS SET AT APPROX 22mm ABOVE THE EXISTING GRADE. THE PROPOSED PLANT LEVEL IS SET 90 AS TO TAKE INTO ACCOUNT THE EXISTING OF PATIOS IN RELATION TO EXISTING GROUND LEVELS.

THE ONLY CHANGES IN EXISTING LEVELS OCCURS IMMEDIATELY AROUND THE PROPOSED BUILDING. ALL OTHER LEVELS REMAIN AS IS.