


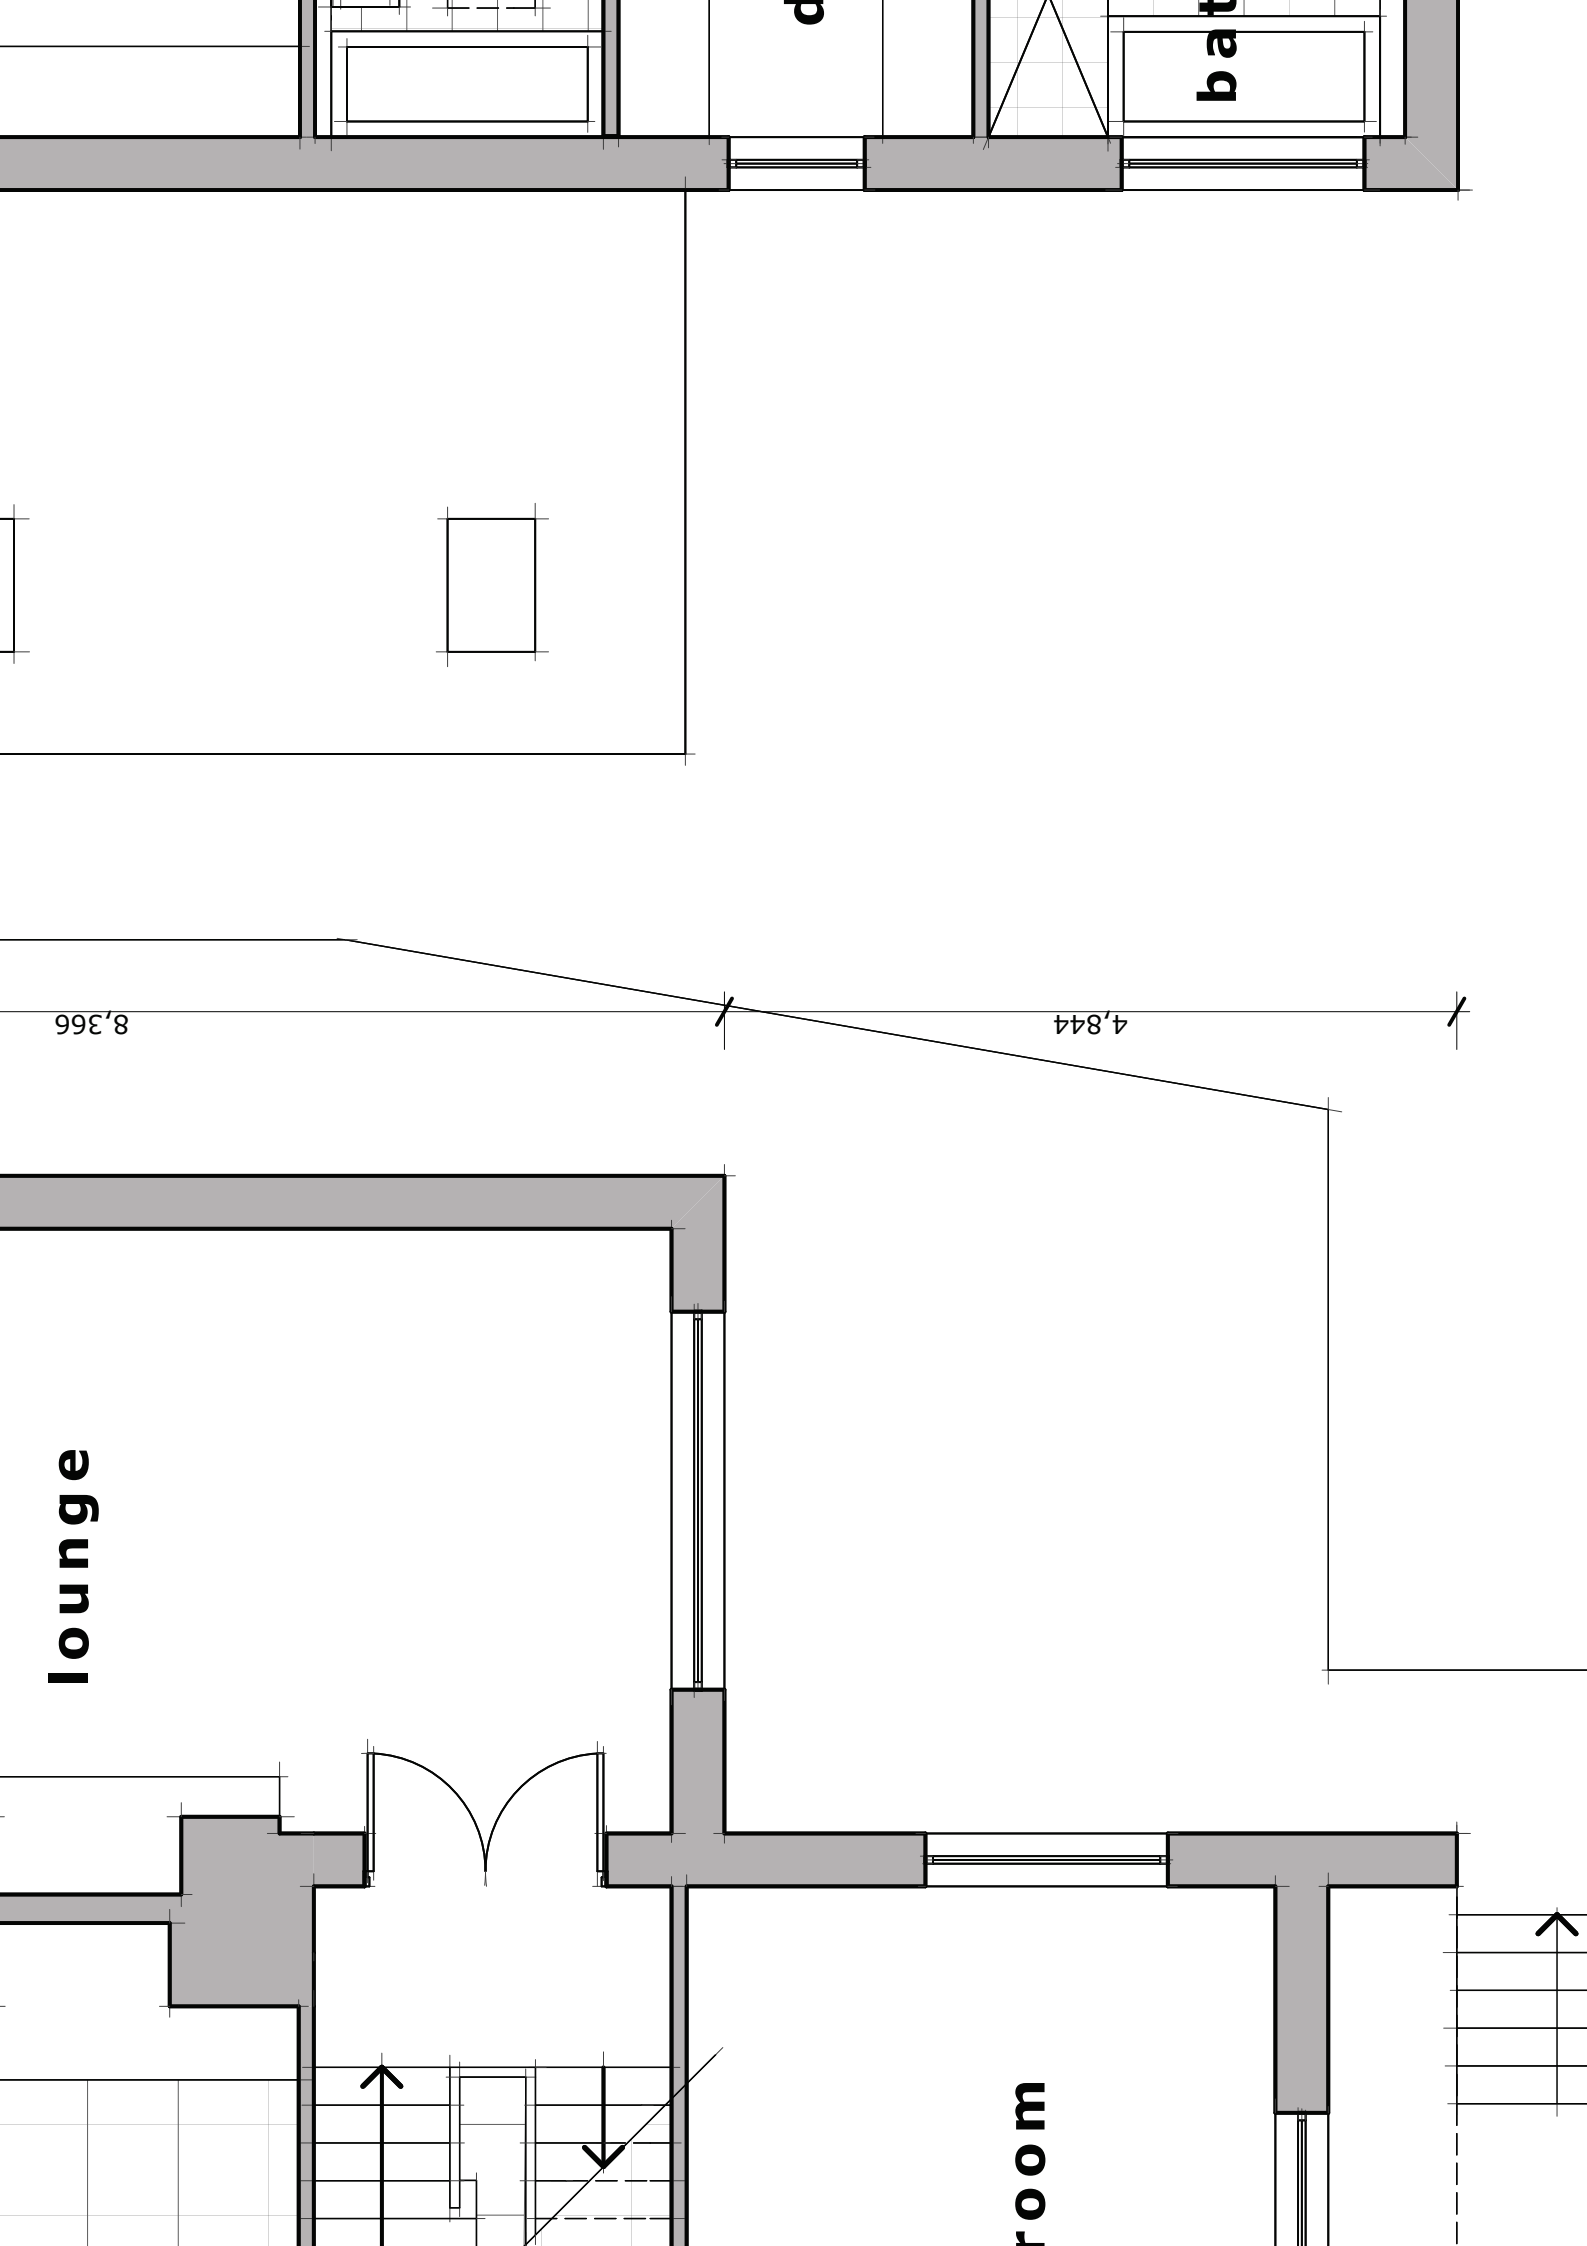

lounge

room

d

bath

8,366

4,844

