



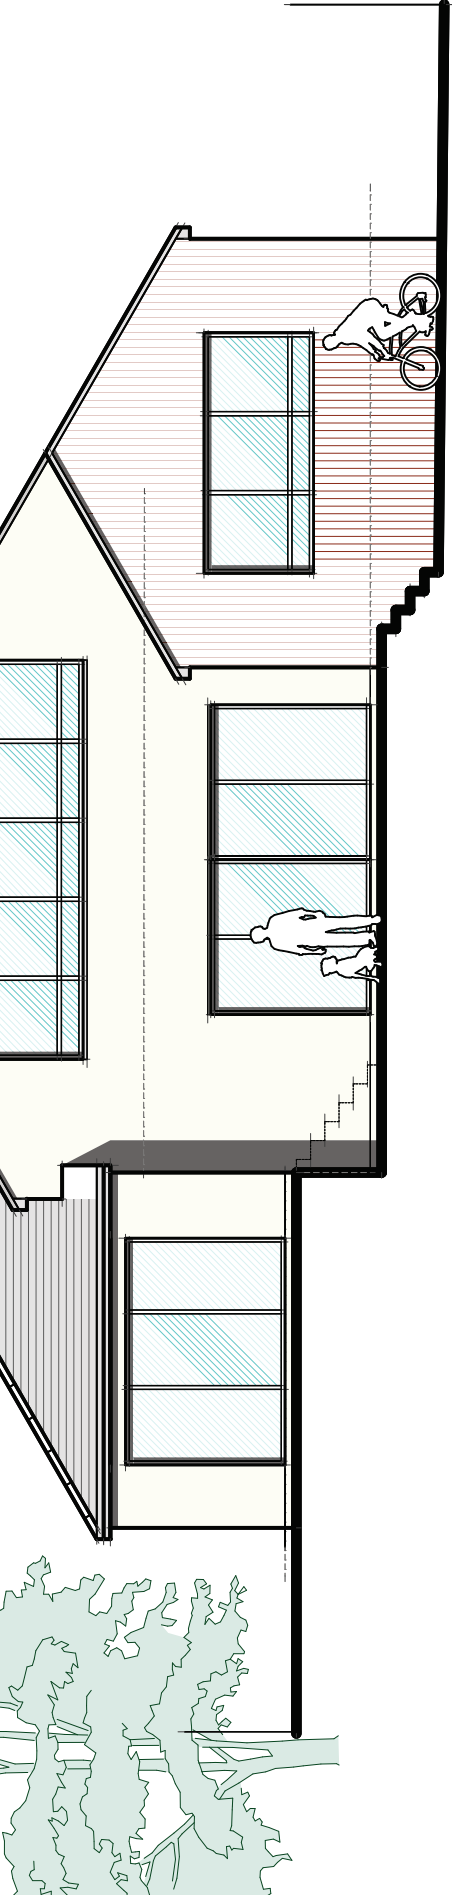

north elevation

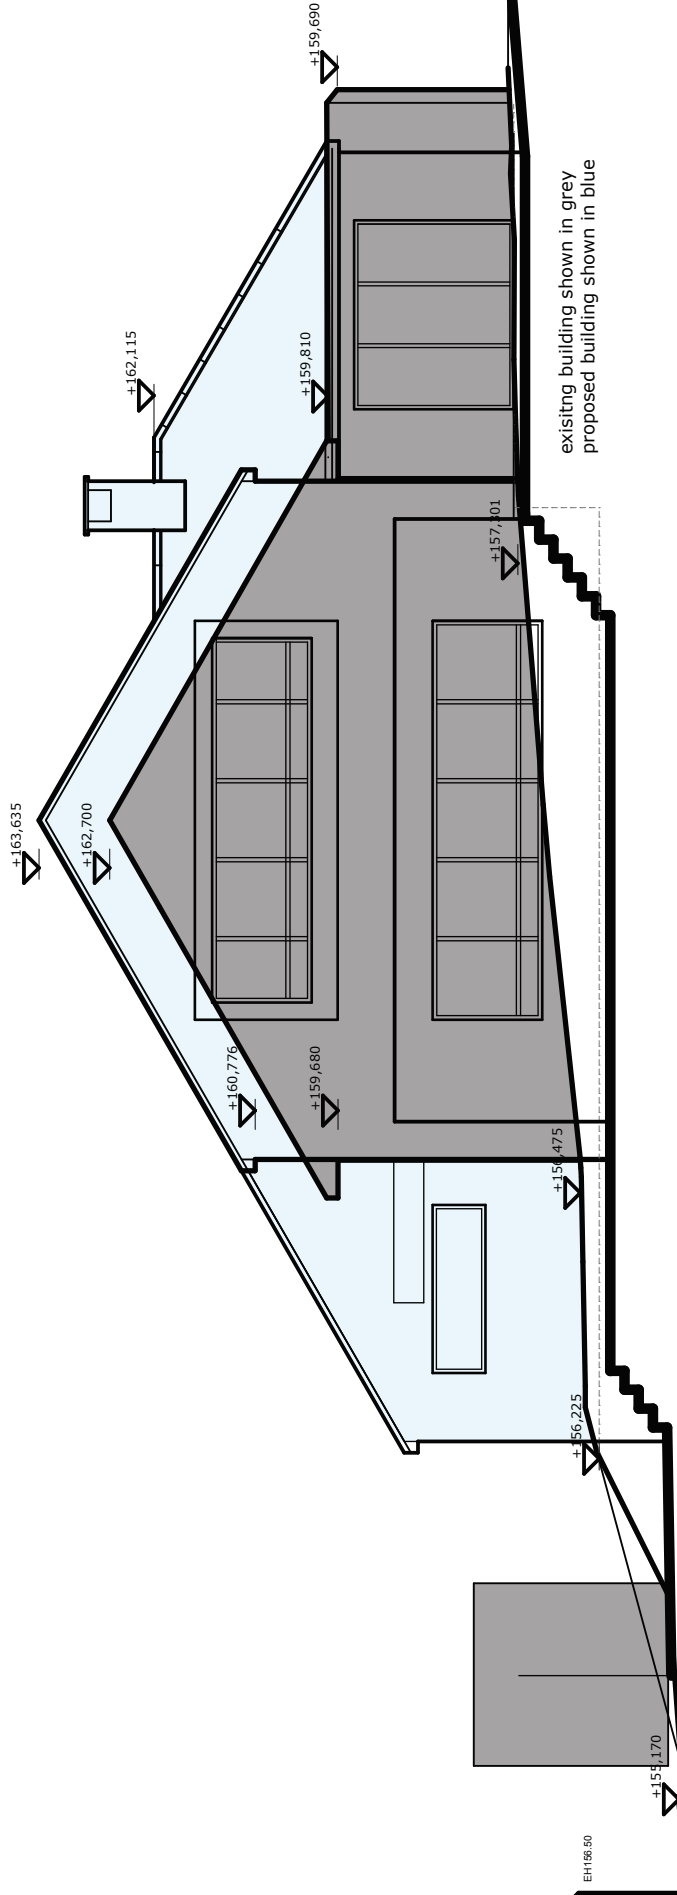

site section