



▼ 127.00m above OS Datum

North Elevation

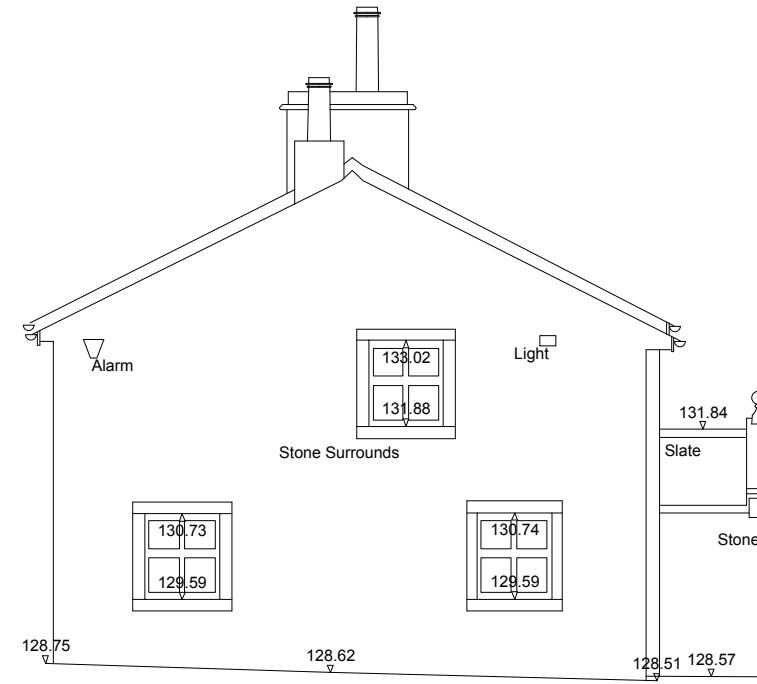


▼ 127.00m above OS Datum

West Elevation

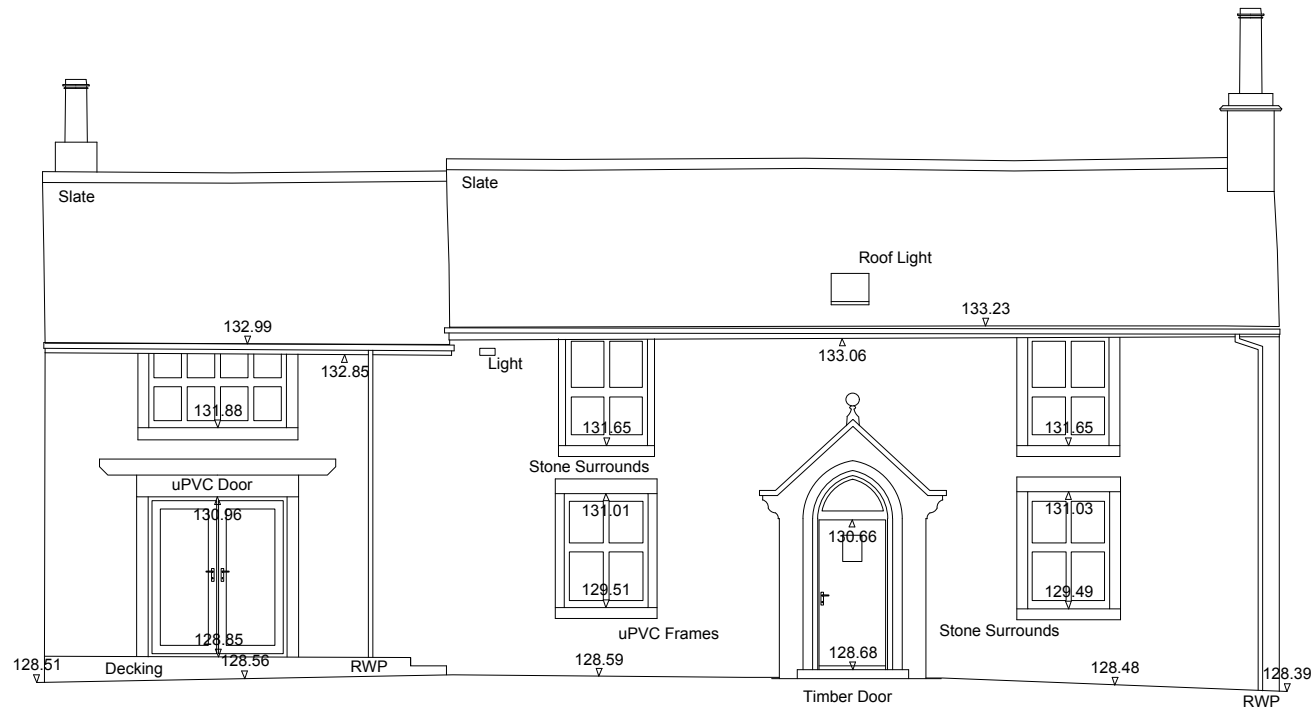

▼ 127.00m above OS Datum

South Elevation

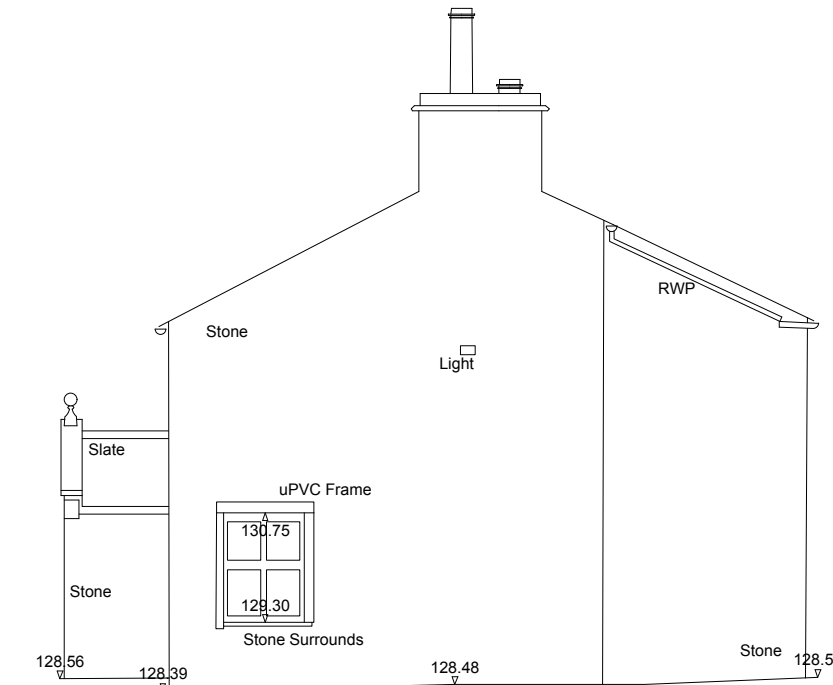

▼ 127.00m above OS Datum

East Elevation

A issued for Planning Mar 2016  
 - issued for Information Feb 2016

**stanton andrews**  
 architects

44 york street  
 clitheroe  
 BB7 2DL

t 01200 444490  
 e mail@stantonandrews.co.uk  
 w stantonandrews.co.uk

**Moor Nook Farm**  
**Dutton**

Existing Elevations



drg.no. 1538 / Ex03 rev. A  
 drawn. jb date. nov 2015 scale. 1 to 100 @ A3