

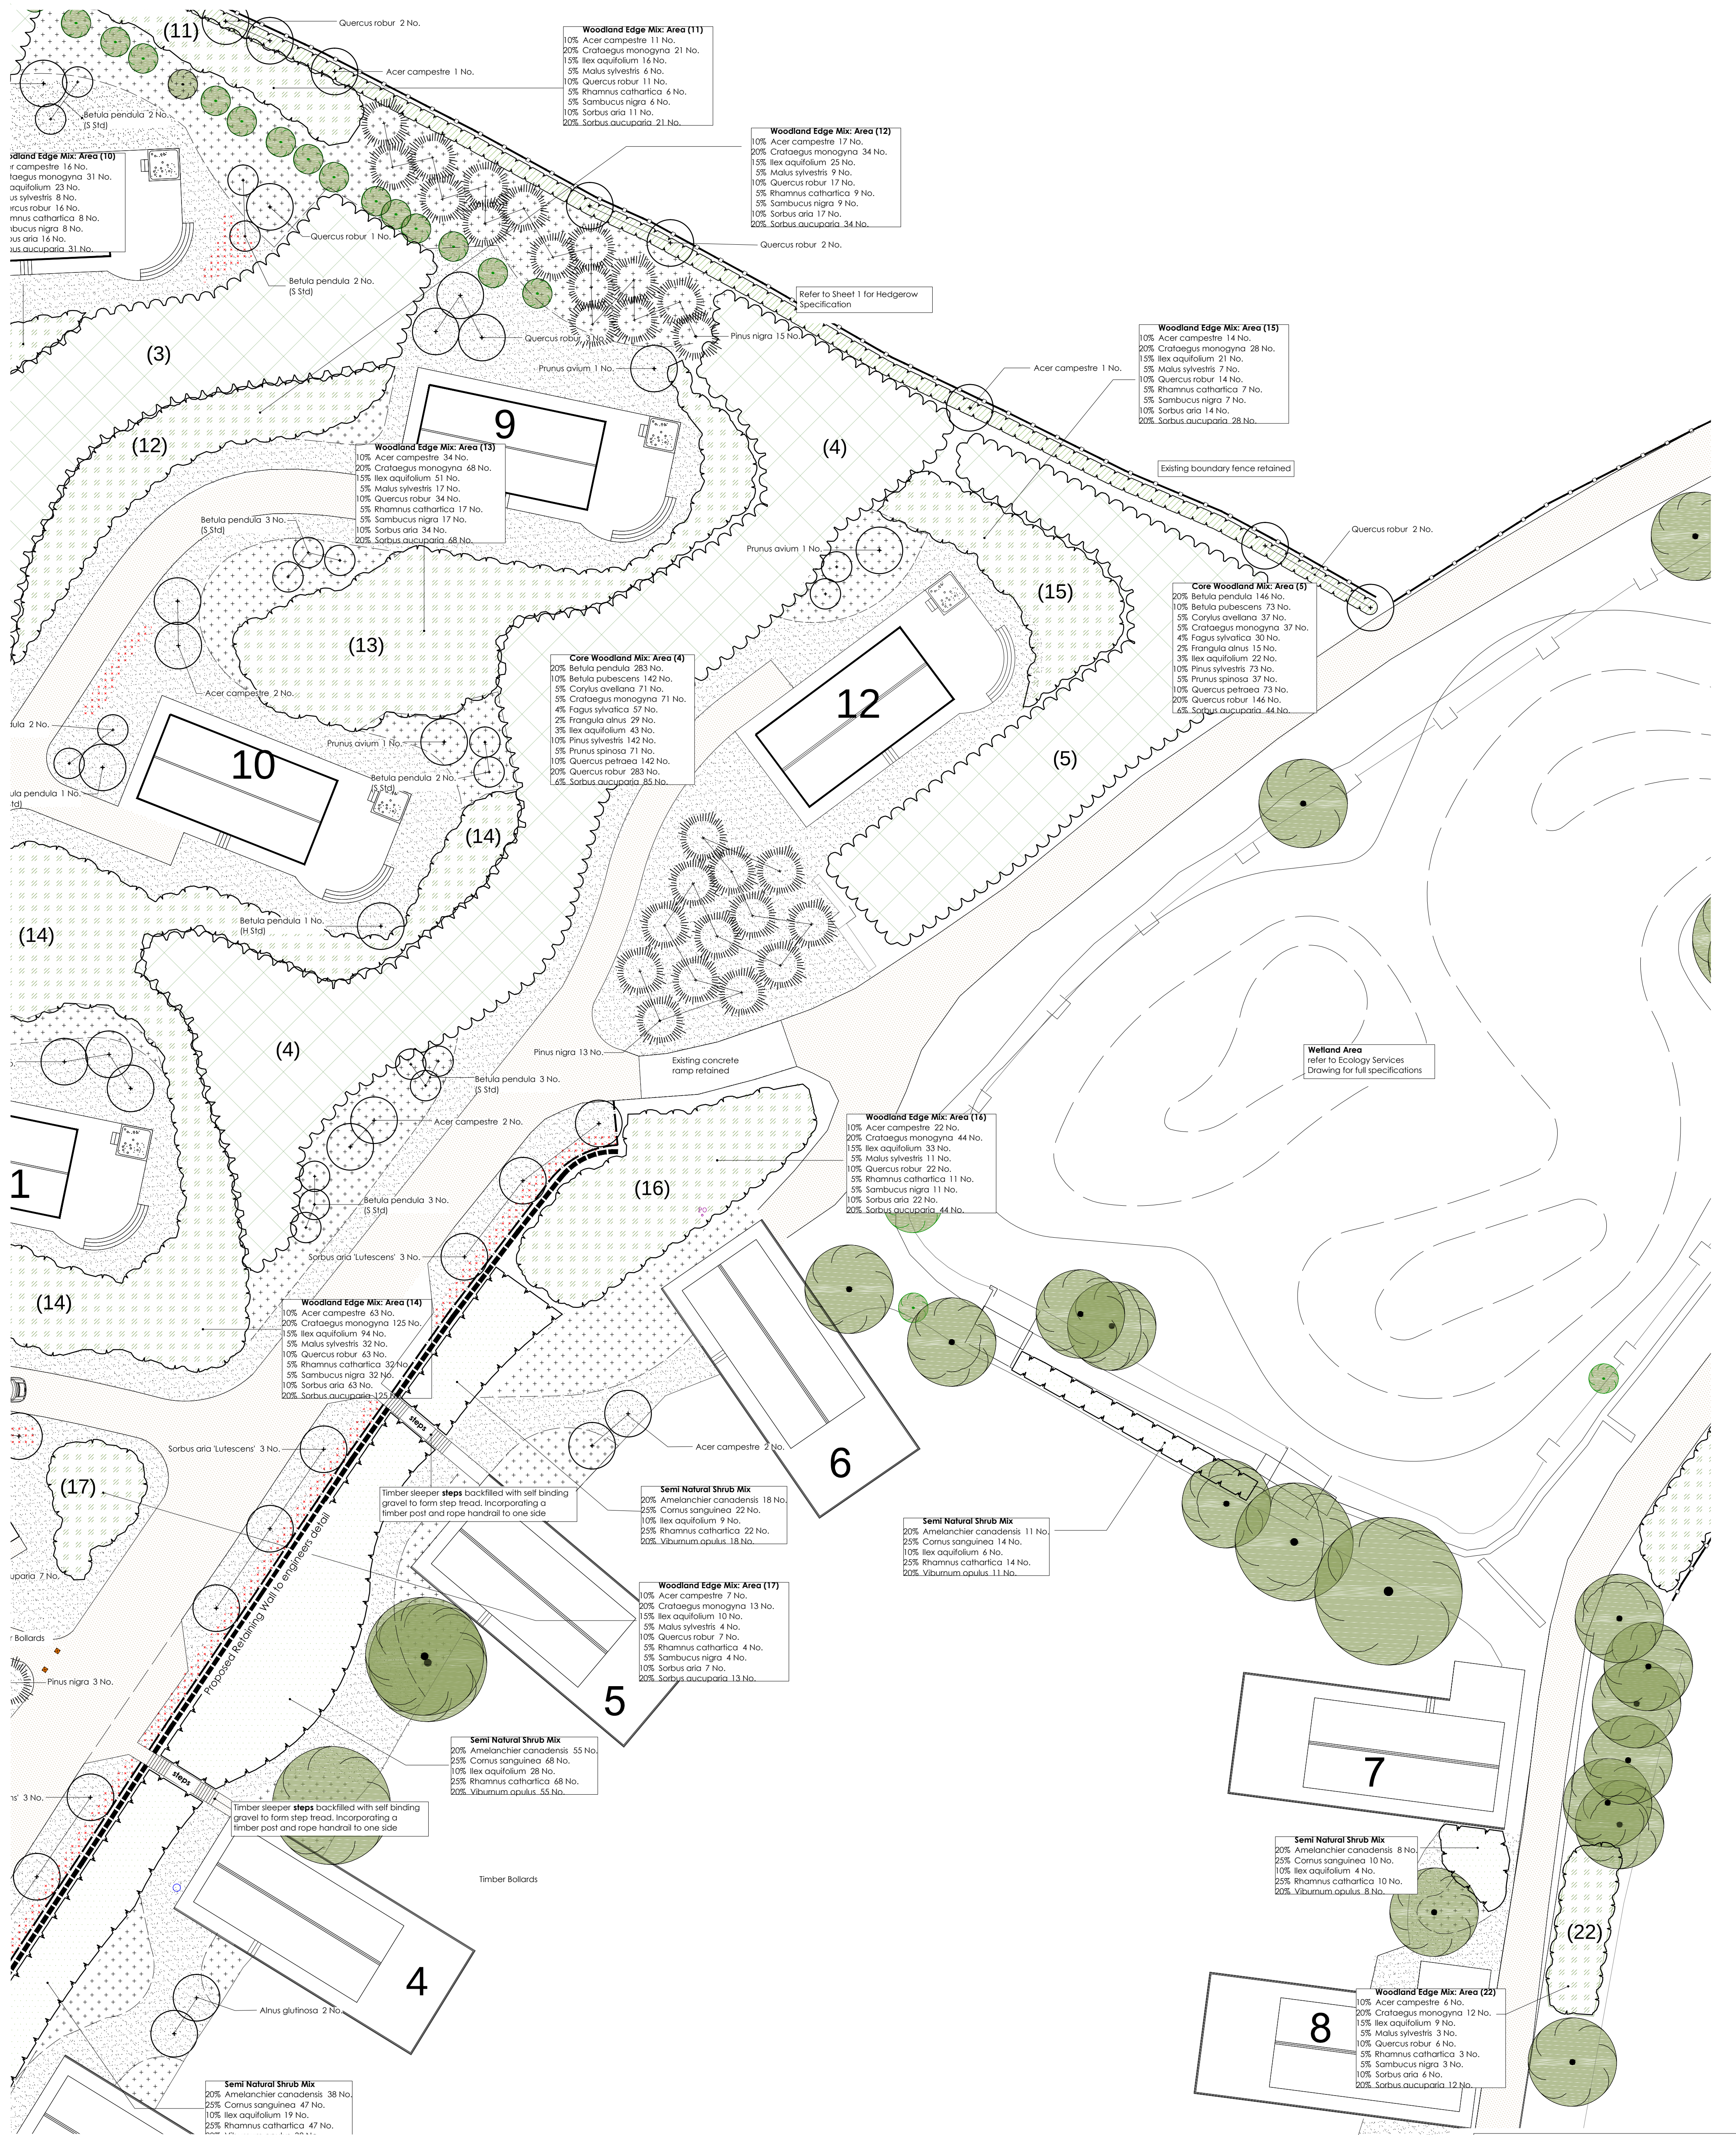


Sheet 2: Woodland Lodges 9 - 12+ Lake Lodges 4 -8




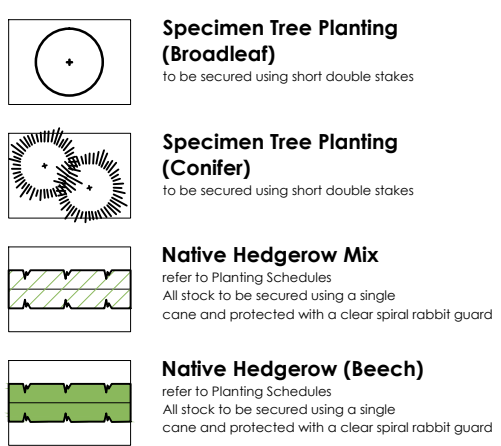


Key (Soft Details)

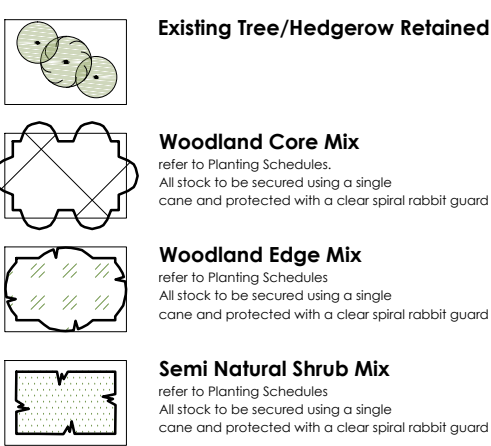

N.B. Reference should be made to sheet no. 3 for all planting schedules (RALA drawing no. 143.203)
For all level and surface water drainage information reference should be made to engineers drawings

Key (Hard Details)

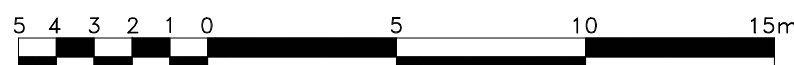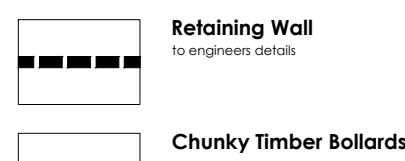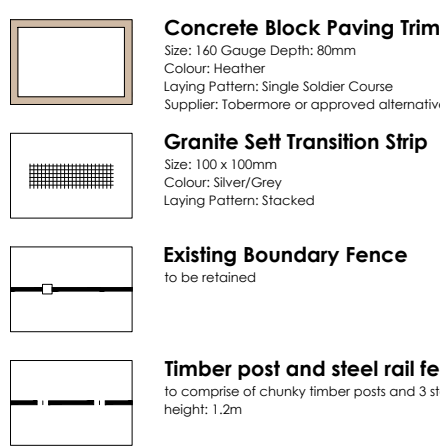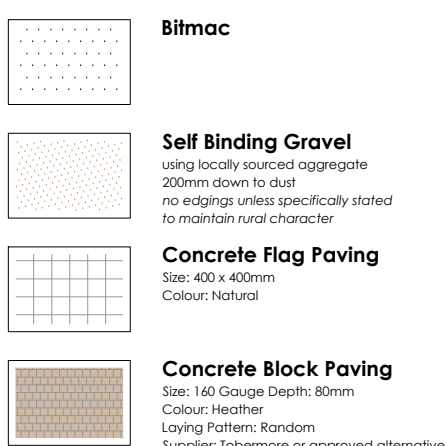

Rachel Atkinson LANDSCAPE ARCHITECT

Project:
PROPOSED LEISURE SCHEME AT PENDLE VIEW FISHERIES
for Lodge Inns Ltd

Hard + Soft Landscape Proposals
Sheet 2 of 6: Woodland Lodges 9 - 12 + Lake Lodges 4 - 8

Drawing No. 143.202 Date: 30/11/15 Scale: 1:200 @ A1

Rachel Atkinson LANDSCAPE ARCHITECT
8 Friar Gate, Redditch, Warwickshire, CV23 3AG
01527 811410 - 01527 811411 - 01527 811412 - 01527 811413
www.rachelatkinson-landscapearchitect.co.uk