


Sheet 5: Lake Lodges

insert a: Lodges 9 - 12

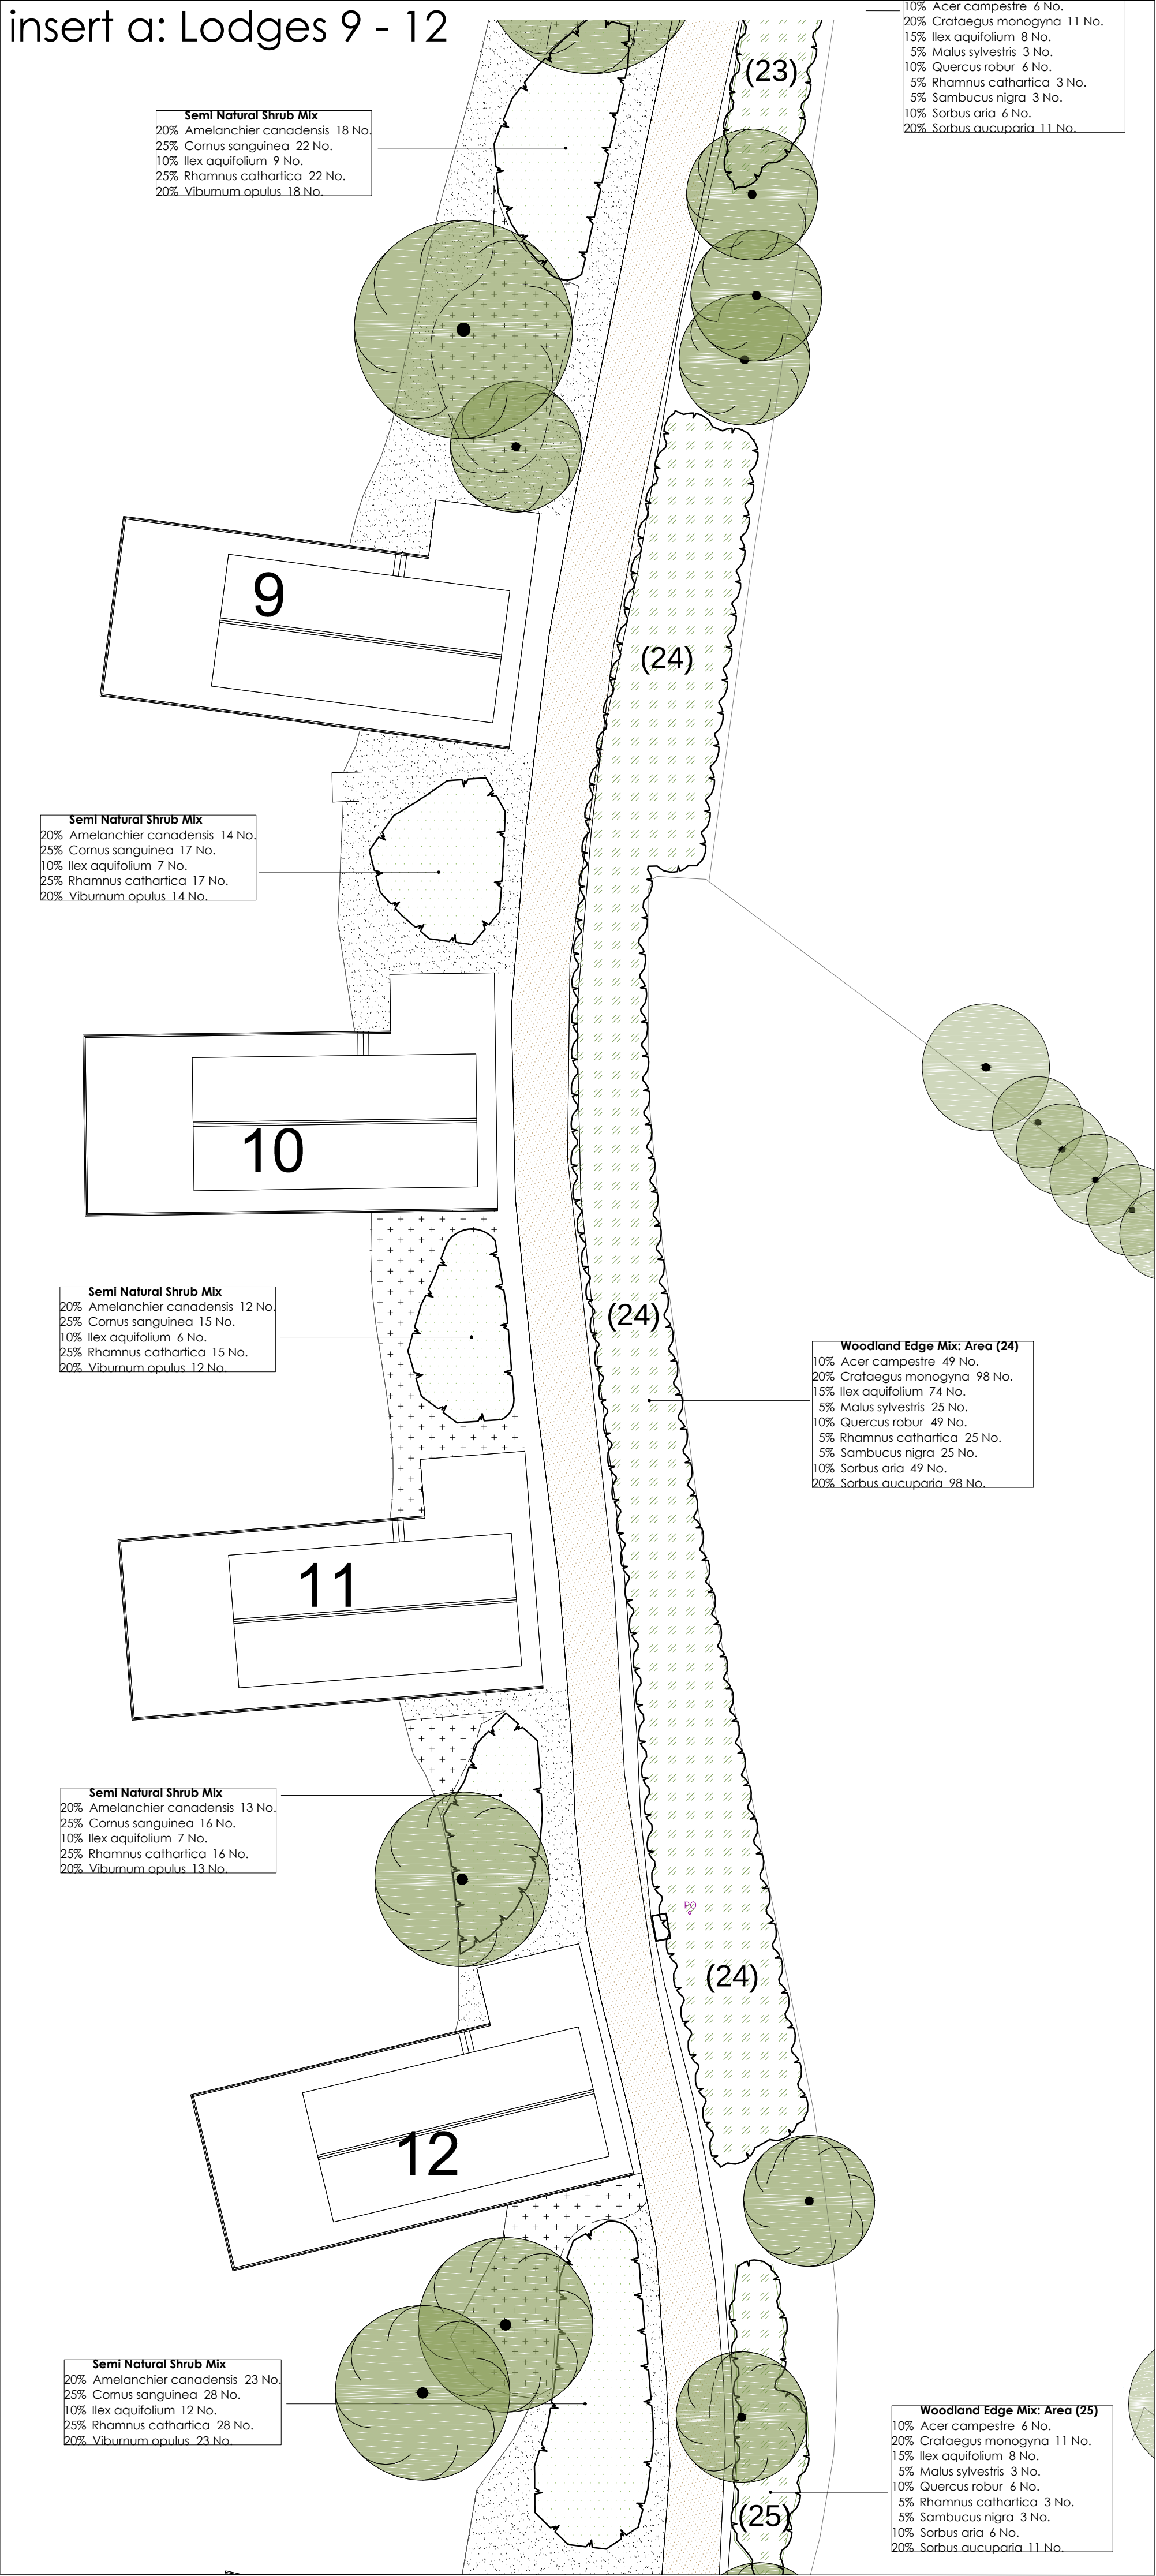

insert b: Lodges 13 - 17



Key (Soft Details)

- Existing Tree/Hedgerow Retained
- Woodland Core Mix
refer to Planting Schedules
All stock to be secured using a single cone and protected with a clear spiral rabbit guard
- Woodland Edge Mix
refer to Planting Schedules
All stock to be secured using a single cone and protected with a clear spiral rabbit guard
- Semi Natural Shrub Mix
refer to Planting Schedules
All stock to be secured using a single cone and protected with a clear spiral rabbit guard
- Specimen Tree Planting (Broadleaf)
to be secured using short double stakes
- Specimen Tree Planting (Conifer)
to be secured using short double stakes
- Native Hedgerow Mix
refer to Planting Schedules
All stock to be secured using a single cone and protected with a clear spiral rabbit guard
- Native Hedgerow (Beech)
refer to Planting Schedules
All stock to be secured using a single cone and protected with a clear spiral rabbit guard


N.B. Reference should be made to sheet no. 3 for all planting schedules (RALA drawing no. 143.203)
For all level and surface water drainage information reference should be made to engineers drawings

Key (Hard Details)

- Ornamental Shrub Planting
species to include Lonicera nitida, Eucynimus fortunei Emerald Gold, Lonicera, Sarcocolla Sunstar, Prunus candelabra
- Long Grass
using Germinid Seeds Mixture
WGC11 - Bulbgrass and Heavy Seed Mix
Sowing Rate: 35g/m²
(or approved alternative)
- Spring Bulbs
using Narcissus 'Trotter'
Size: 40x40mm
Density: 30/m²
- Mown Grass
using Germinid Seeds Mixture
AA - Low Maintenance Areas
Sowing Rate: 35g/m²
(or approved alternative)
- Bilmac
using locally sourced aggregate
200mm down to dust
no edgings unless specifically stated
to maintain rural character
- Concrete Flag Paving
Size: 40x40mm
Colour: Natural
- Concrete Block Paving
Size: 160 Gauge Depth: 80mm
Colour: Heather
Laying Pattern: Random
Supplier: Tolamex or approved alternative

- Concrete Block Paving Trim
Size: 160 Gauge Depth: 80mm
Colour: Heather
Laying Pattern: Single Soldier Course
Supplier: Tolamex or approved alternative
- Granite Self Transition Strip
Size: 100 x 100mm
Colour: Silver/Grey
Laying Pattern: Bricked
- Existing Boundary Fence
to be retained
- Timber post and steel rail fencing system
to comprise of chunky timber posts and 3 steel tube rails
height: 1.2m

- Retaining Wall
to engineers details
- Chunky Timber Bollards

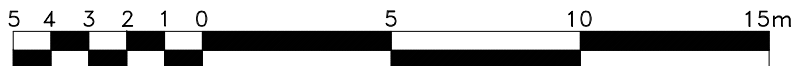

Rachel Atkinson
LANDSCAPE ARCHITECT

Project:
PROPOSED LEISURE SCHEME AT PENDLE VIEW FISHERIES
for Lodge Inns Ltd

Hard + Soft Landscape Proposals
Sheet 5 of 6: Lake Lodges

Drawing No. 143.205 Date: 30/11/15 Scale: 1:200 @ A1

Rachel Atkinson **LANDSCAPE ARCHITECT**
8 Farnham Drive, Hobson-Lane, Lancashire, Lancs. LA2 4BB
01524 811497 m@rachelatkinson.co.uk rachelatkinsonlandscapearchitect.co.uk