



Sheet 6: Entrance

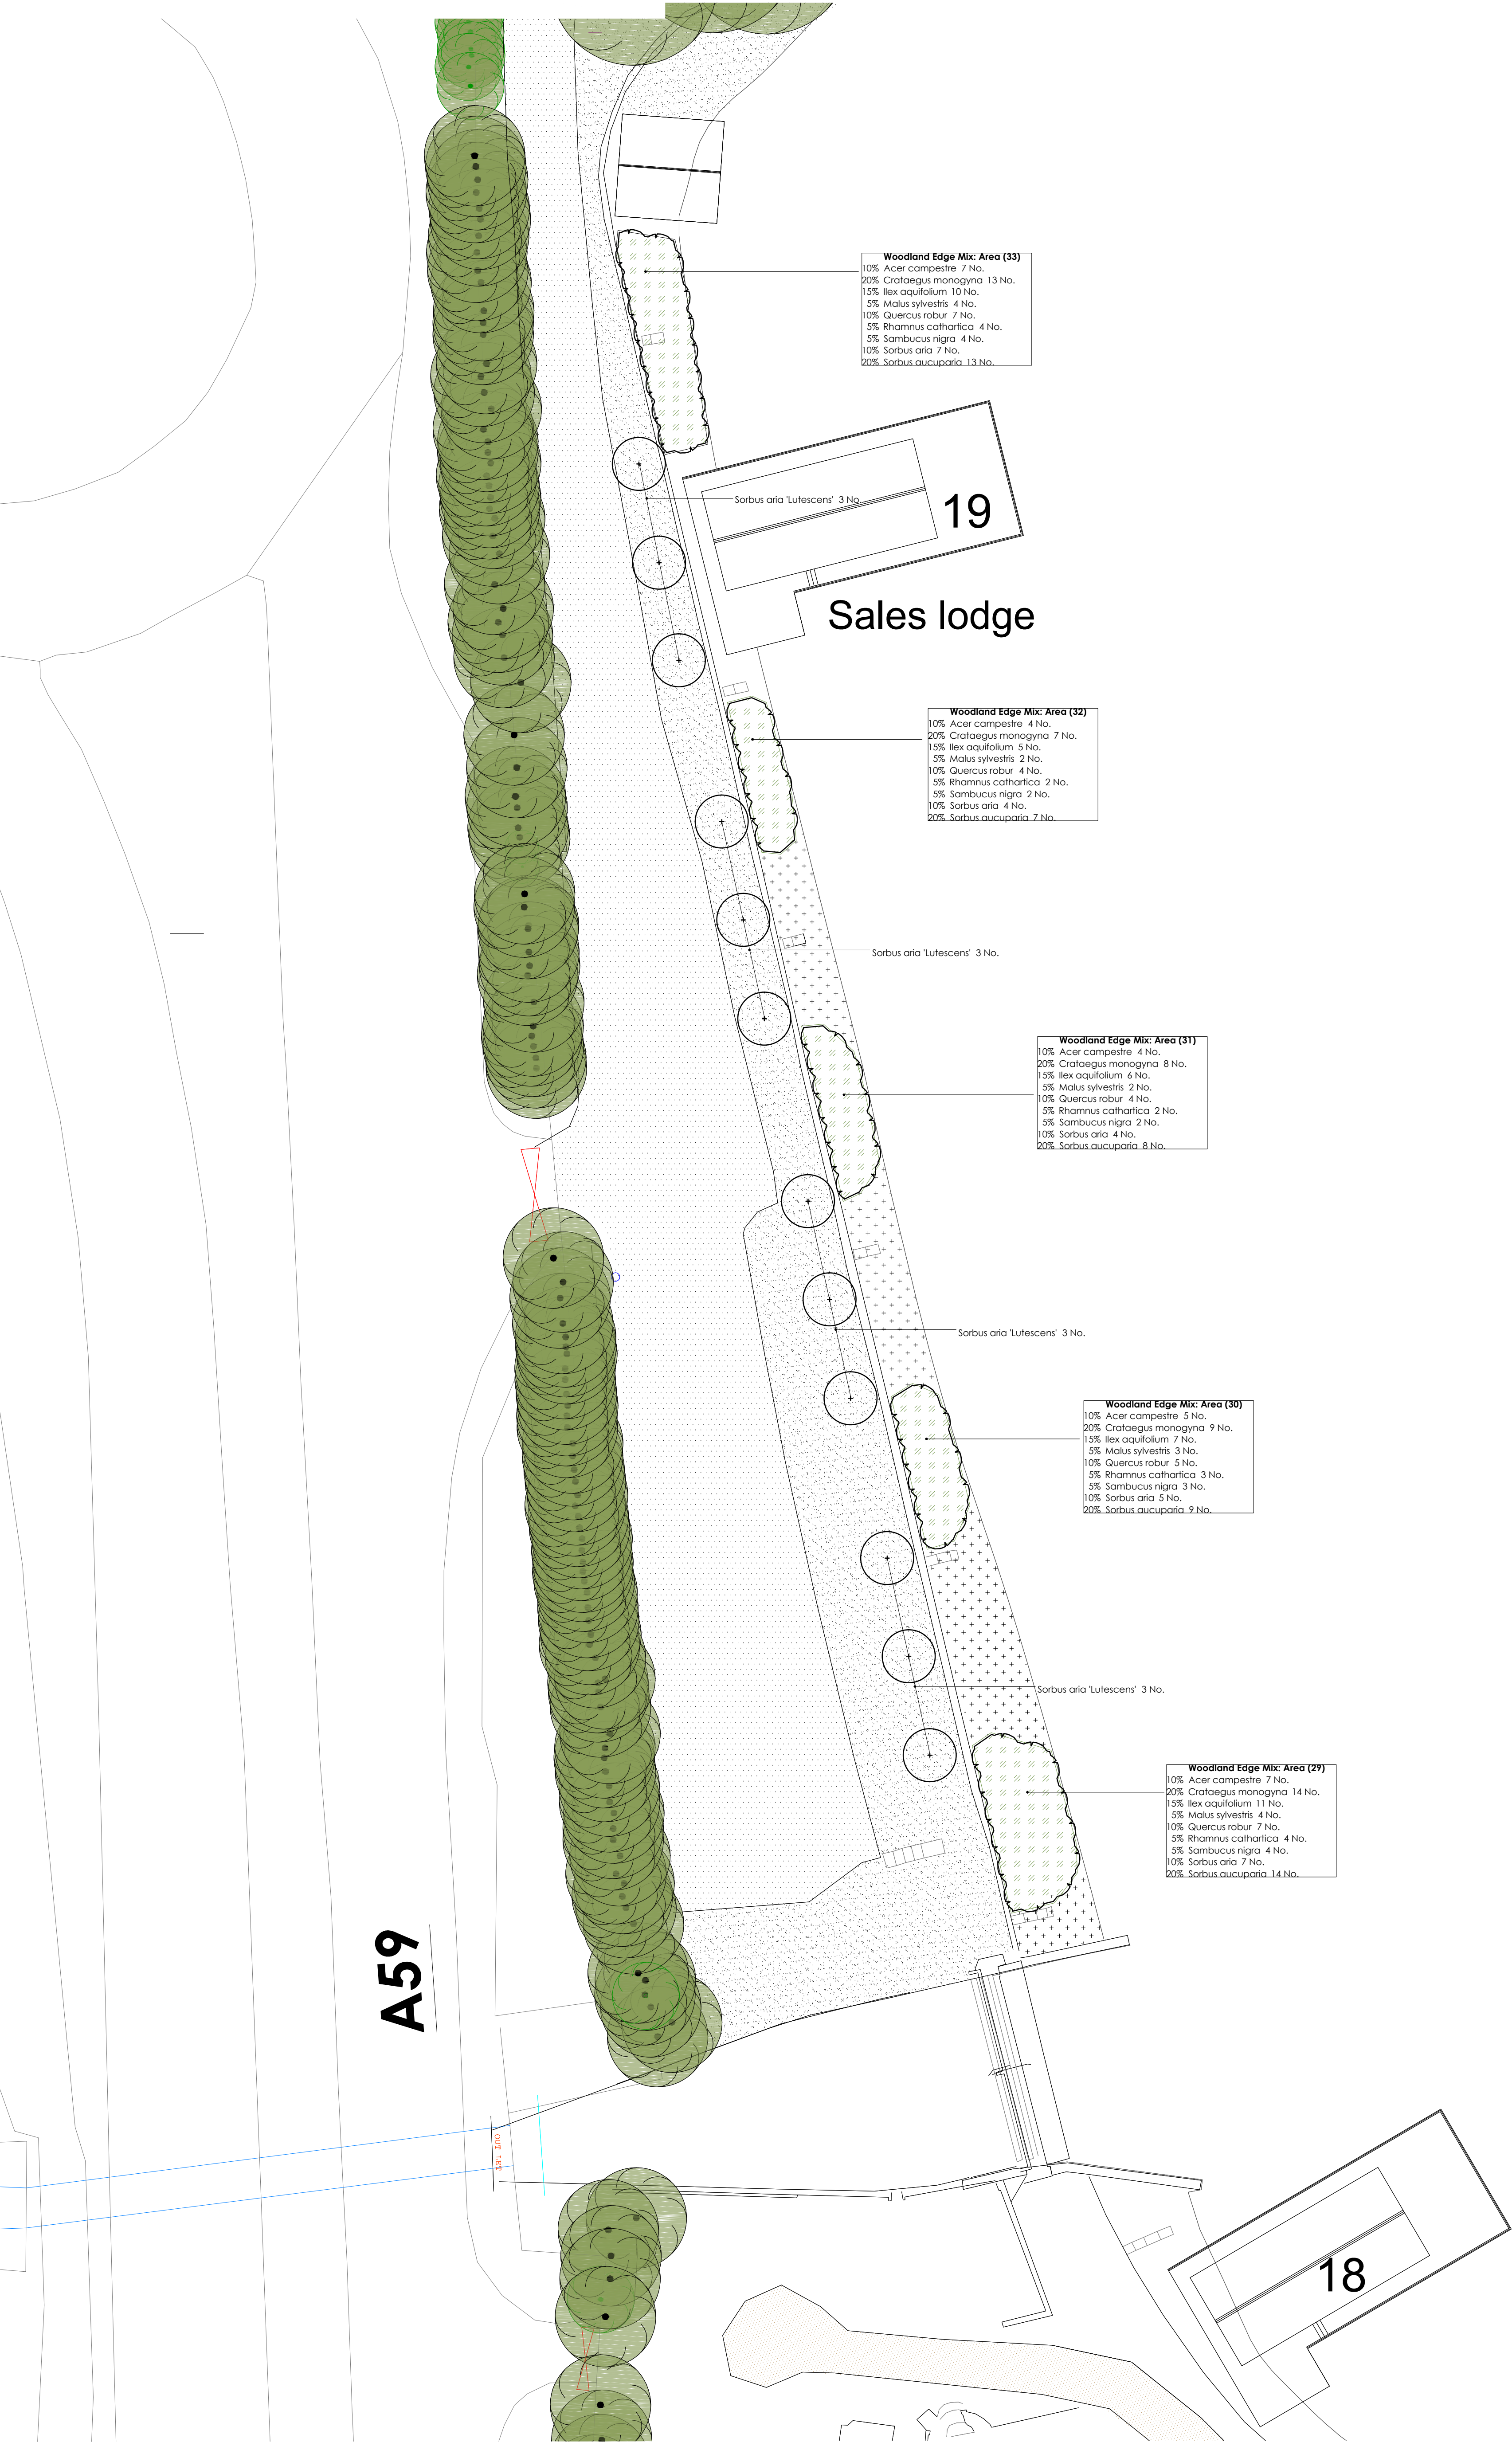

N.B. Reference should be made to sheet no. 3 for all planting schedules (RALA drawing no. 143_203)
For all level and surface water drainage information reference should be made to engineers drawings

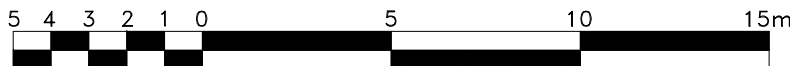

Rachel Atkinson
LANDSCAPE ARCHITECT

Project:
PROPOSED LEISURE SCHEME AT PENDLE VIEW FISHERIES
for Lodge Inns Ltd

Hard + Soft Landscape Proposals
Sheet 6 of 6: Entrance

Drawing No. 143.206 Date: 30/11/15 Scale: 1:200 @ A1

Rachel Atkinson **LANDSCAPE ARCHITECT**
8 Farnham Drive, Huddersfield, Lancs. LA2 4BB
01484 811400, 01484 811401, 01484 811402, 01484 811403
www.rachelatkinson-landscapearchitect.co.uk