

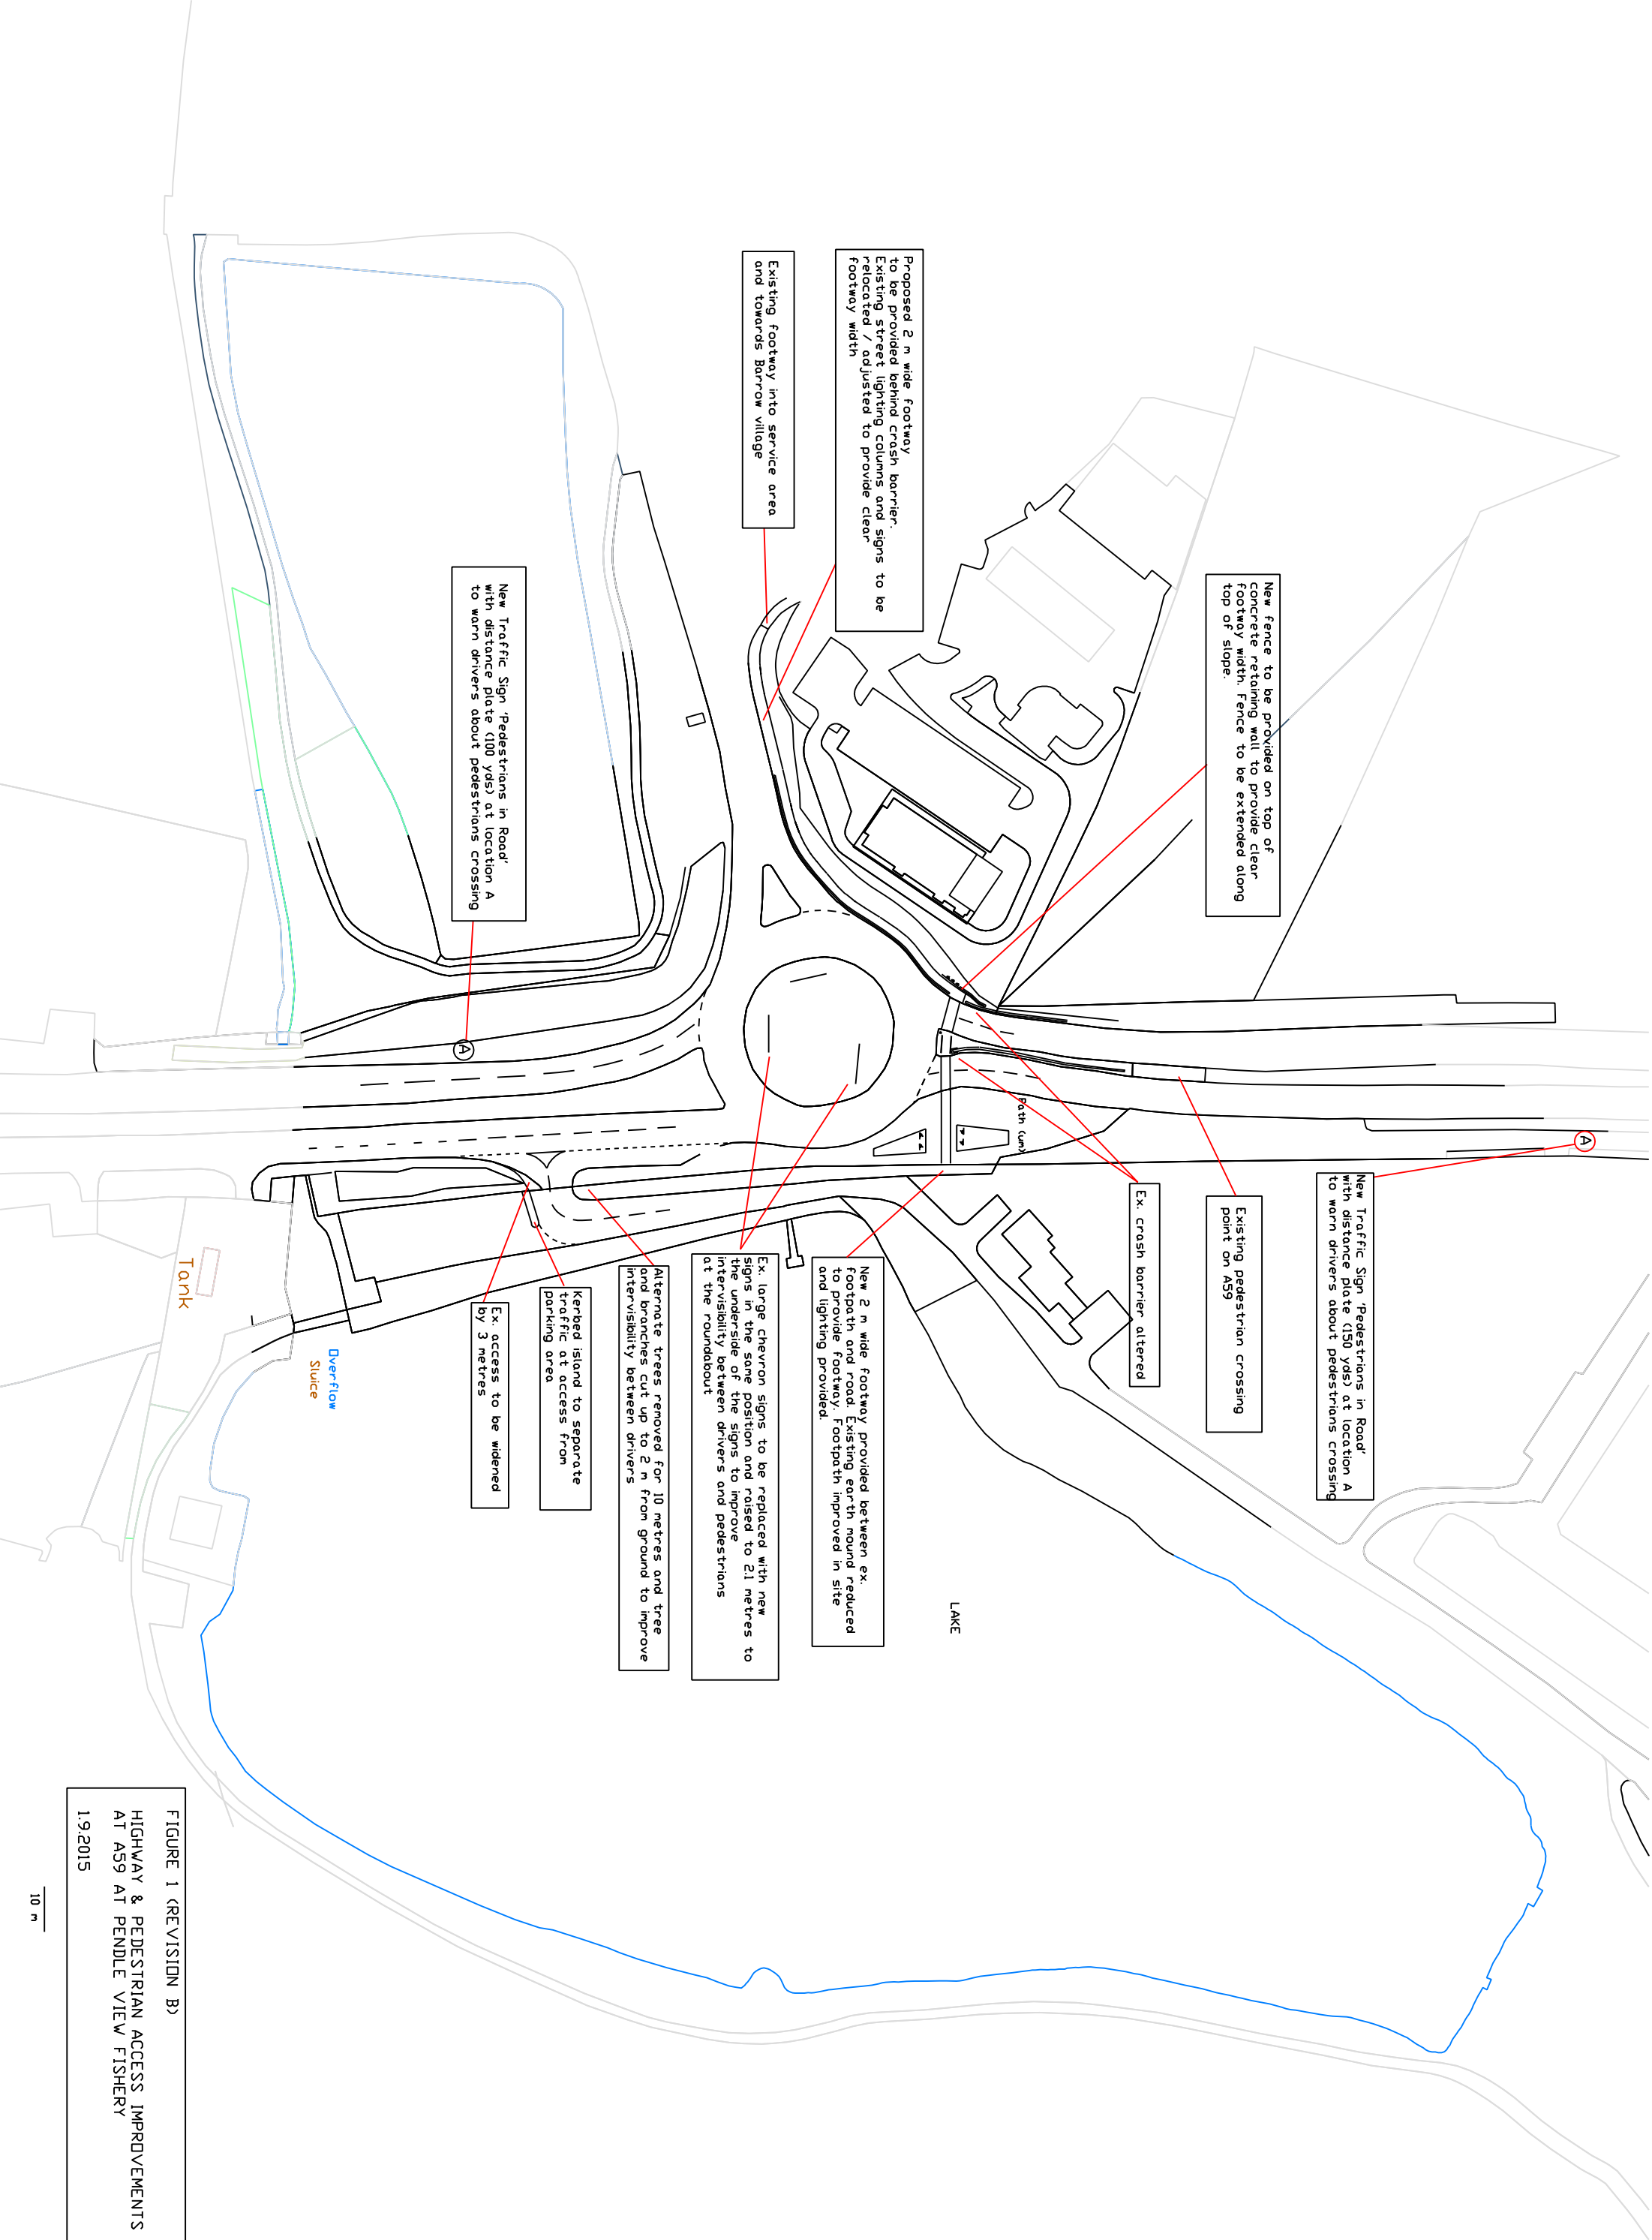


FIGURE 1 (REVISION B)
HIGHWAY & PEDESTRIAN ACCESS IMPROVEMENTS
AT AS9 AT PENDLE VIEW FISHERY
1.9.2015