


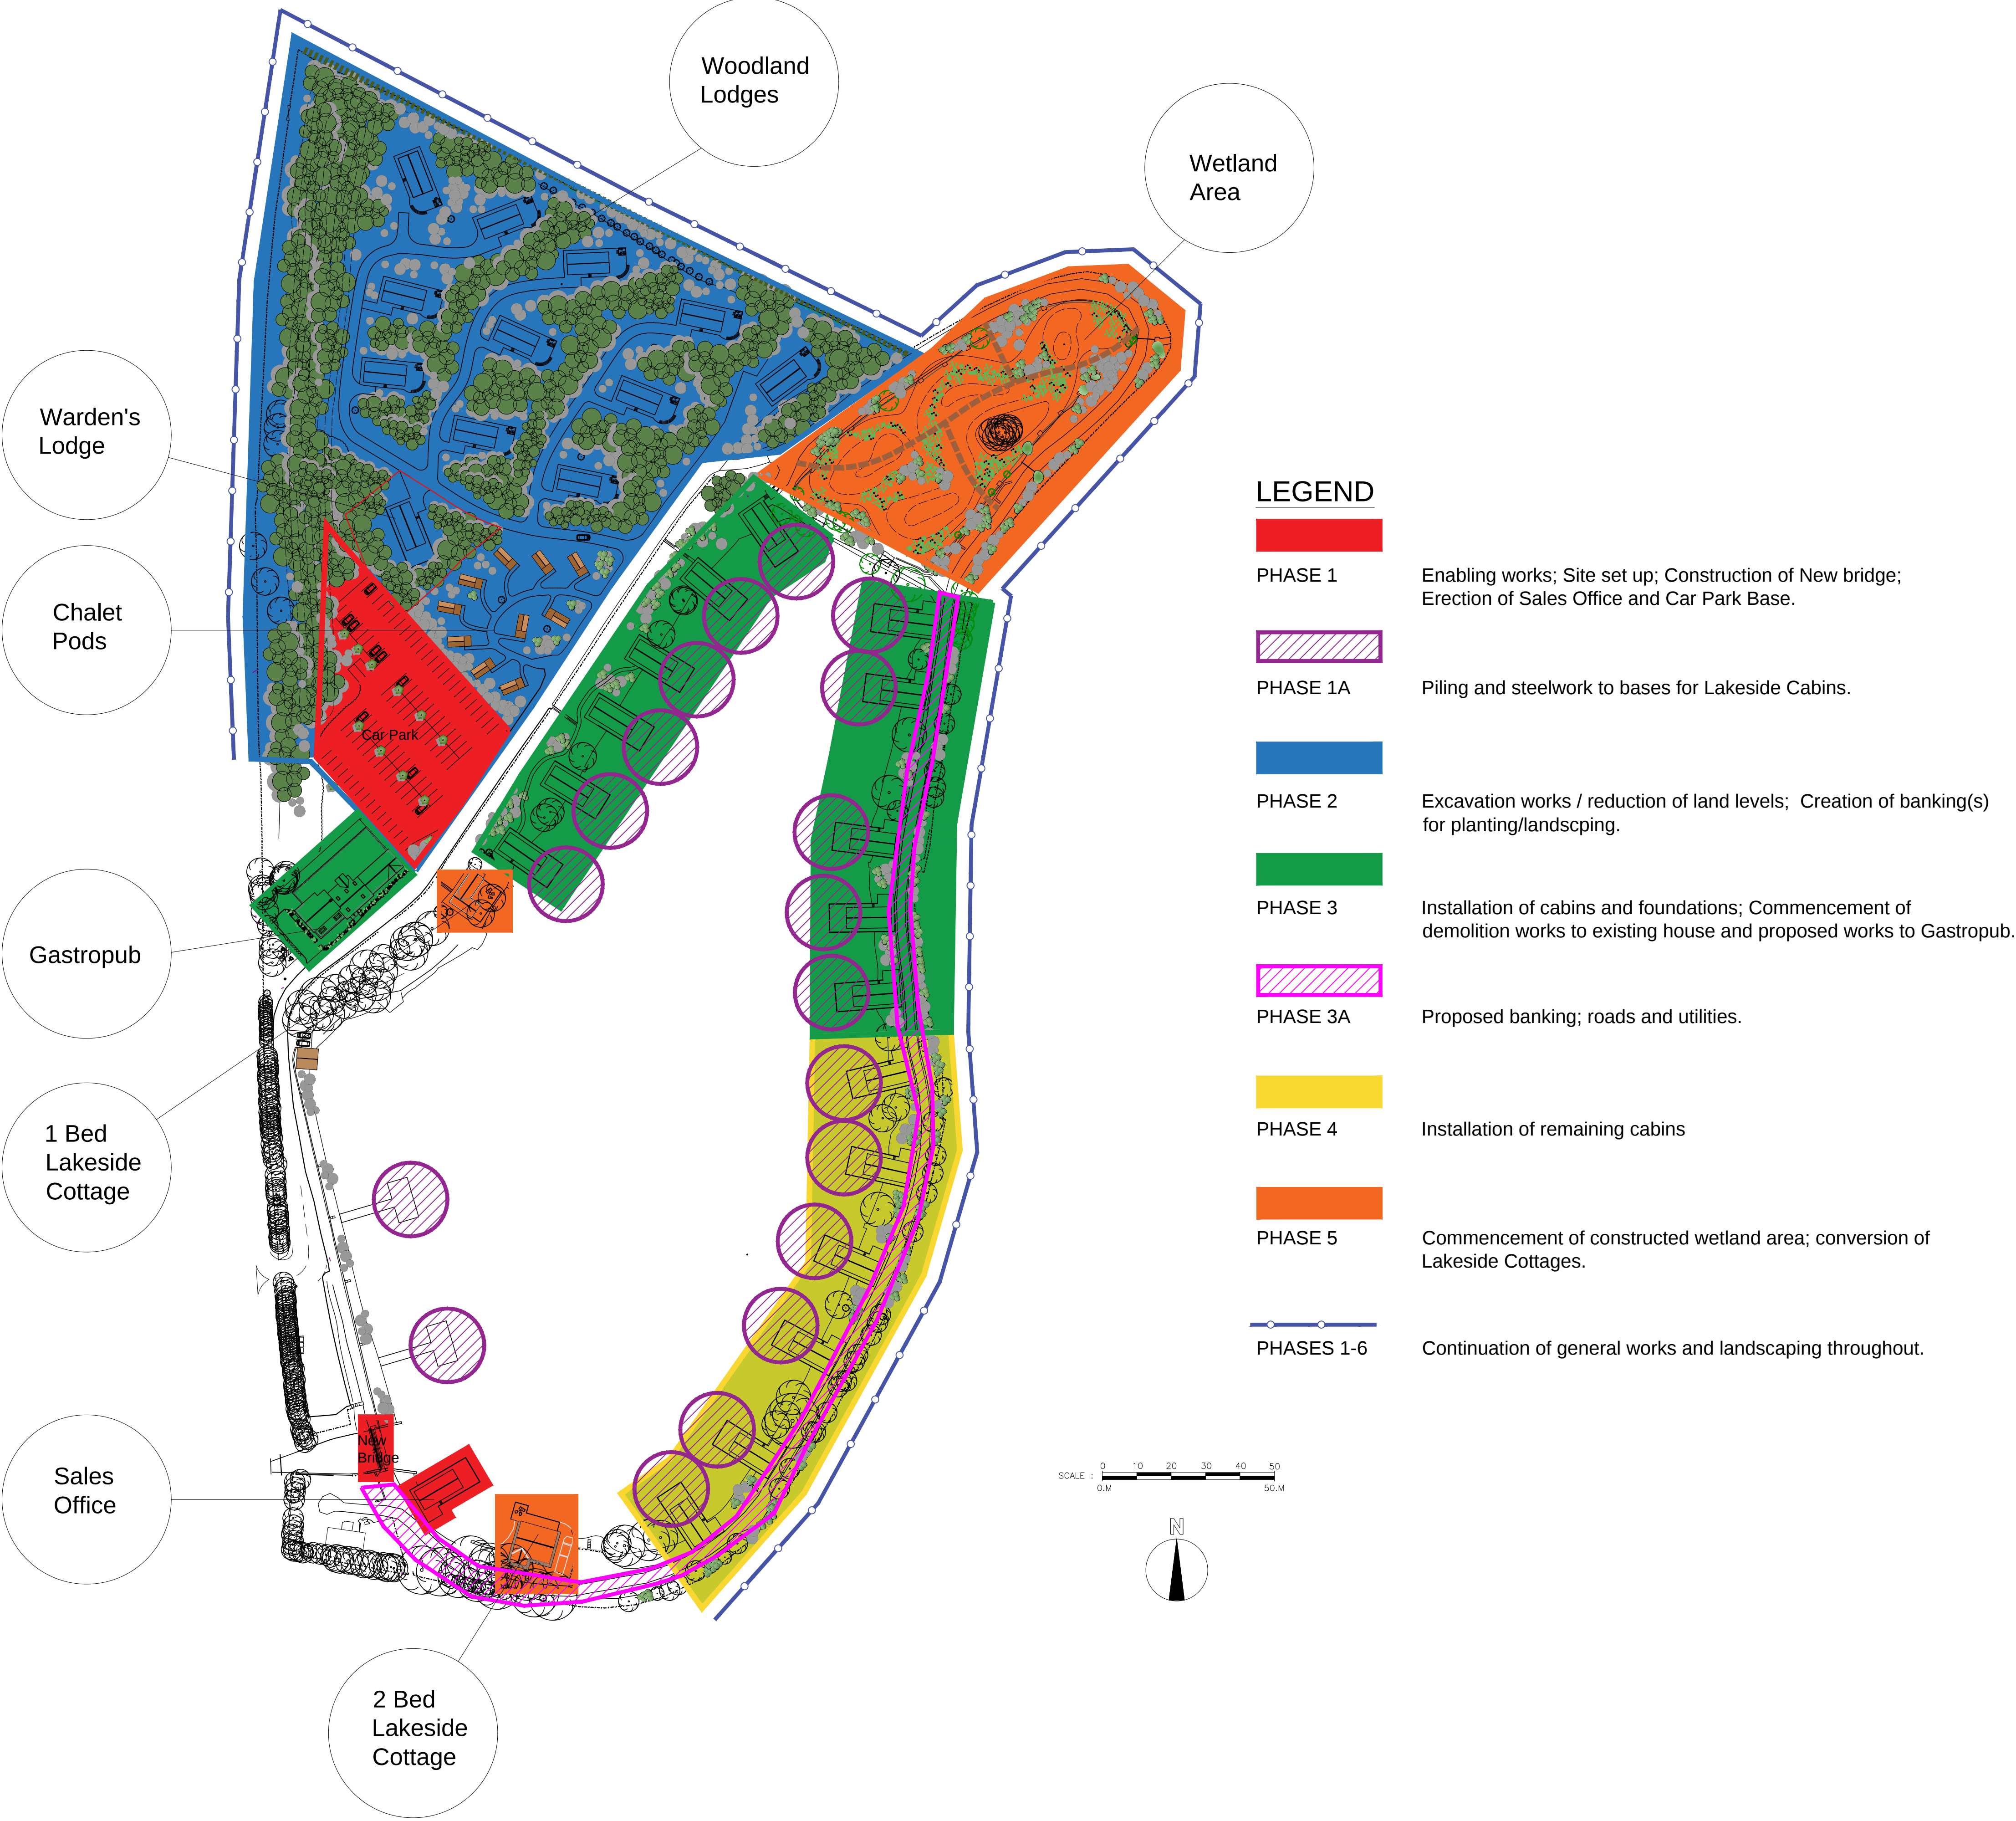

Rev	Date	Revision	By	Appr	

Client
Lodge Inns Ltd

Job Title
Proposed Leisure Development at
Pendle View Fisheries
Clitheroe
Lancashire

Drawing Title
Phasing Plan

Status

Date
23.11.15

Scale
1:1000 @ A1

Drawn
NMR

Checked
NMR

Approved
NMR

Drawing No.
1013_200

Rev.