




REAR ELEVATION AS EXISTING
SCALE 1:100

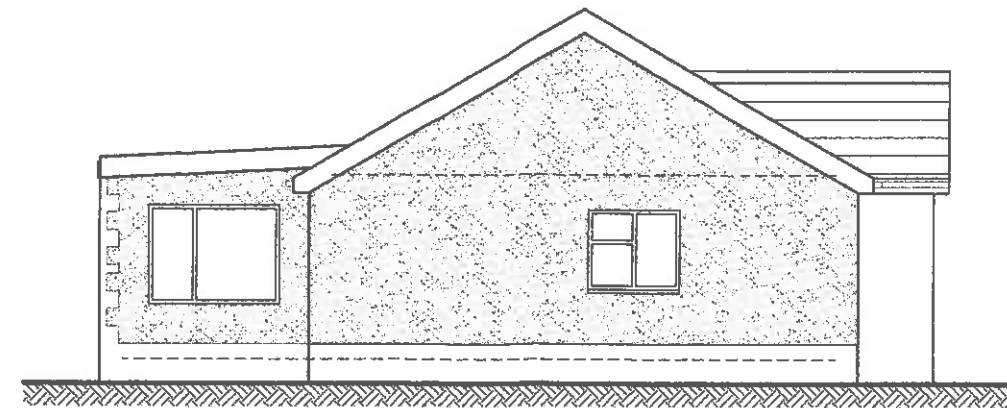


SIDE ELEVATION AS EXISTING
SCALE 1:100

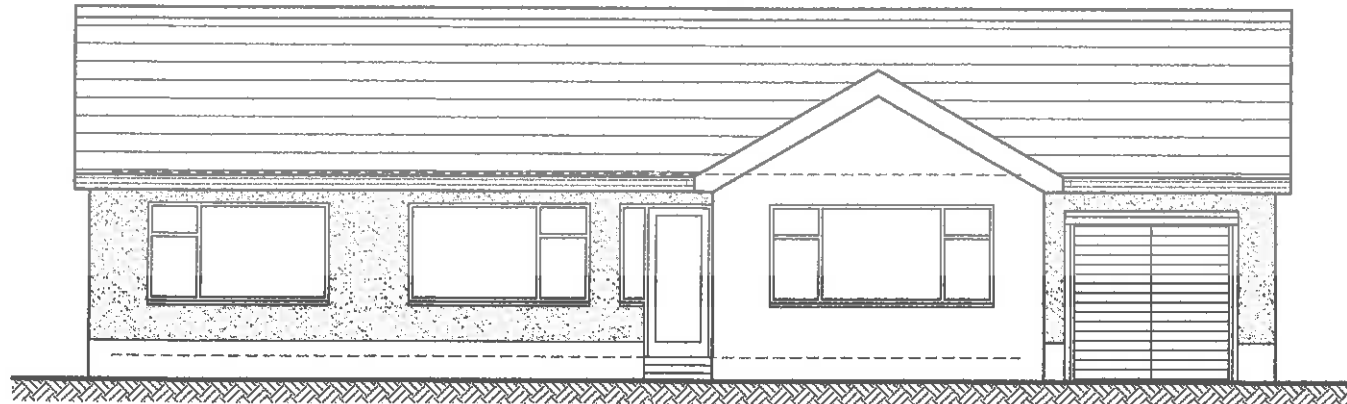

FRONT ELEVATION AS EXISTING
SCALE 1:100

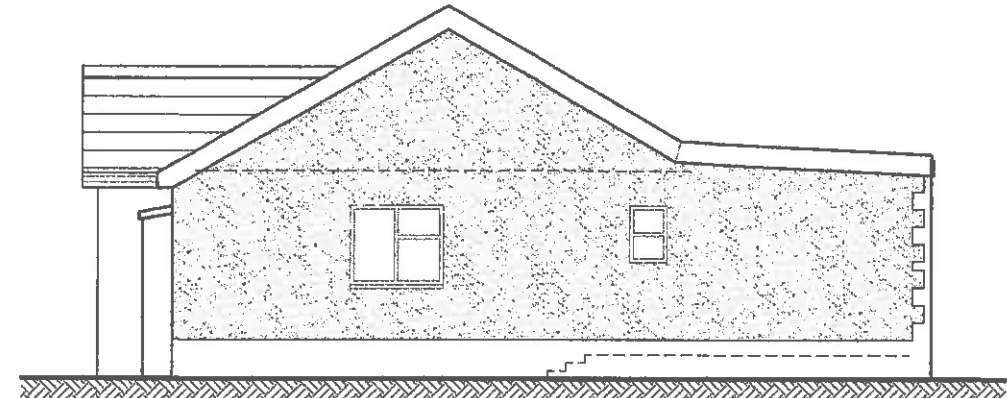

SIDE ELEVATION AS EXISTING
SCALE 1:100

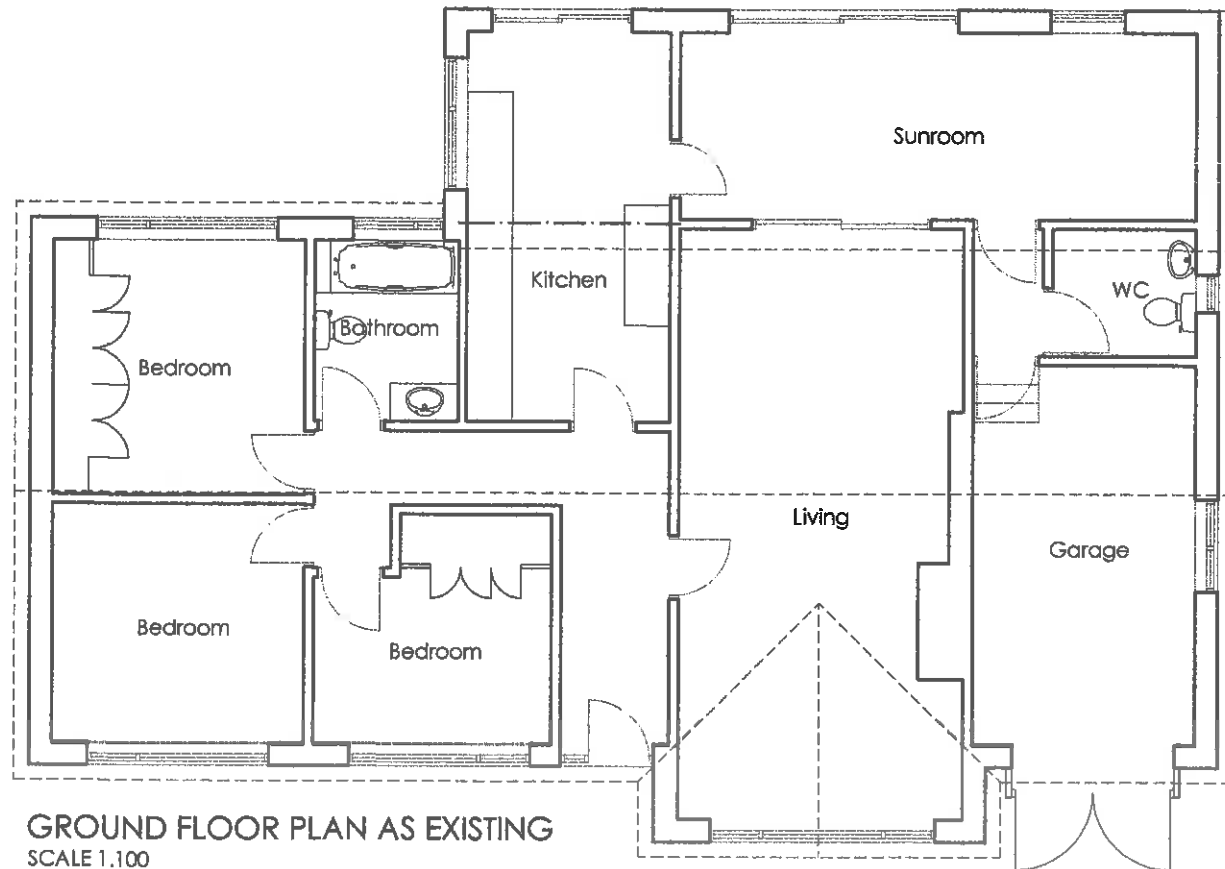

GROUND FLOOR PLAN AS EXISTING
SCALE 1:100

320160248P