

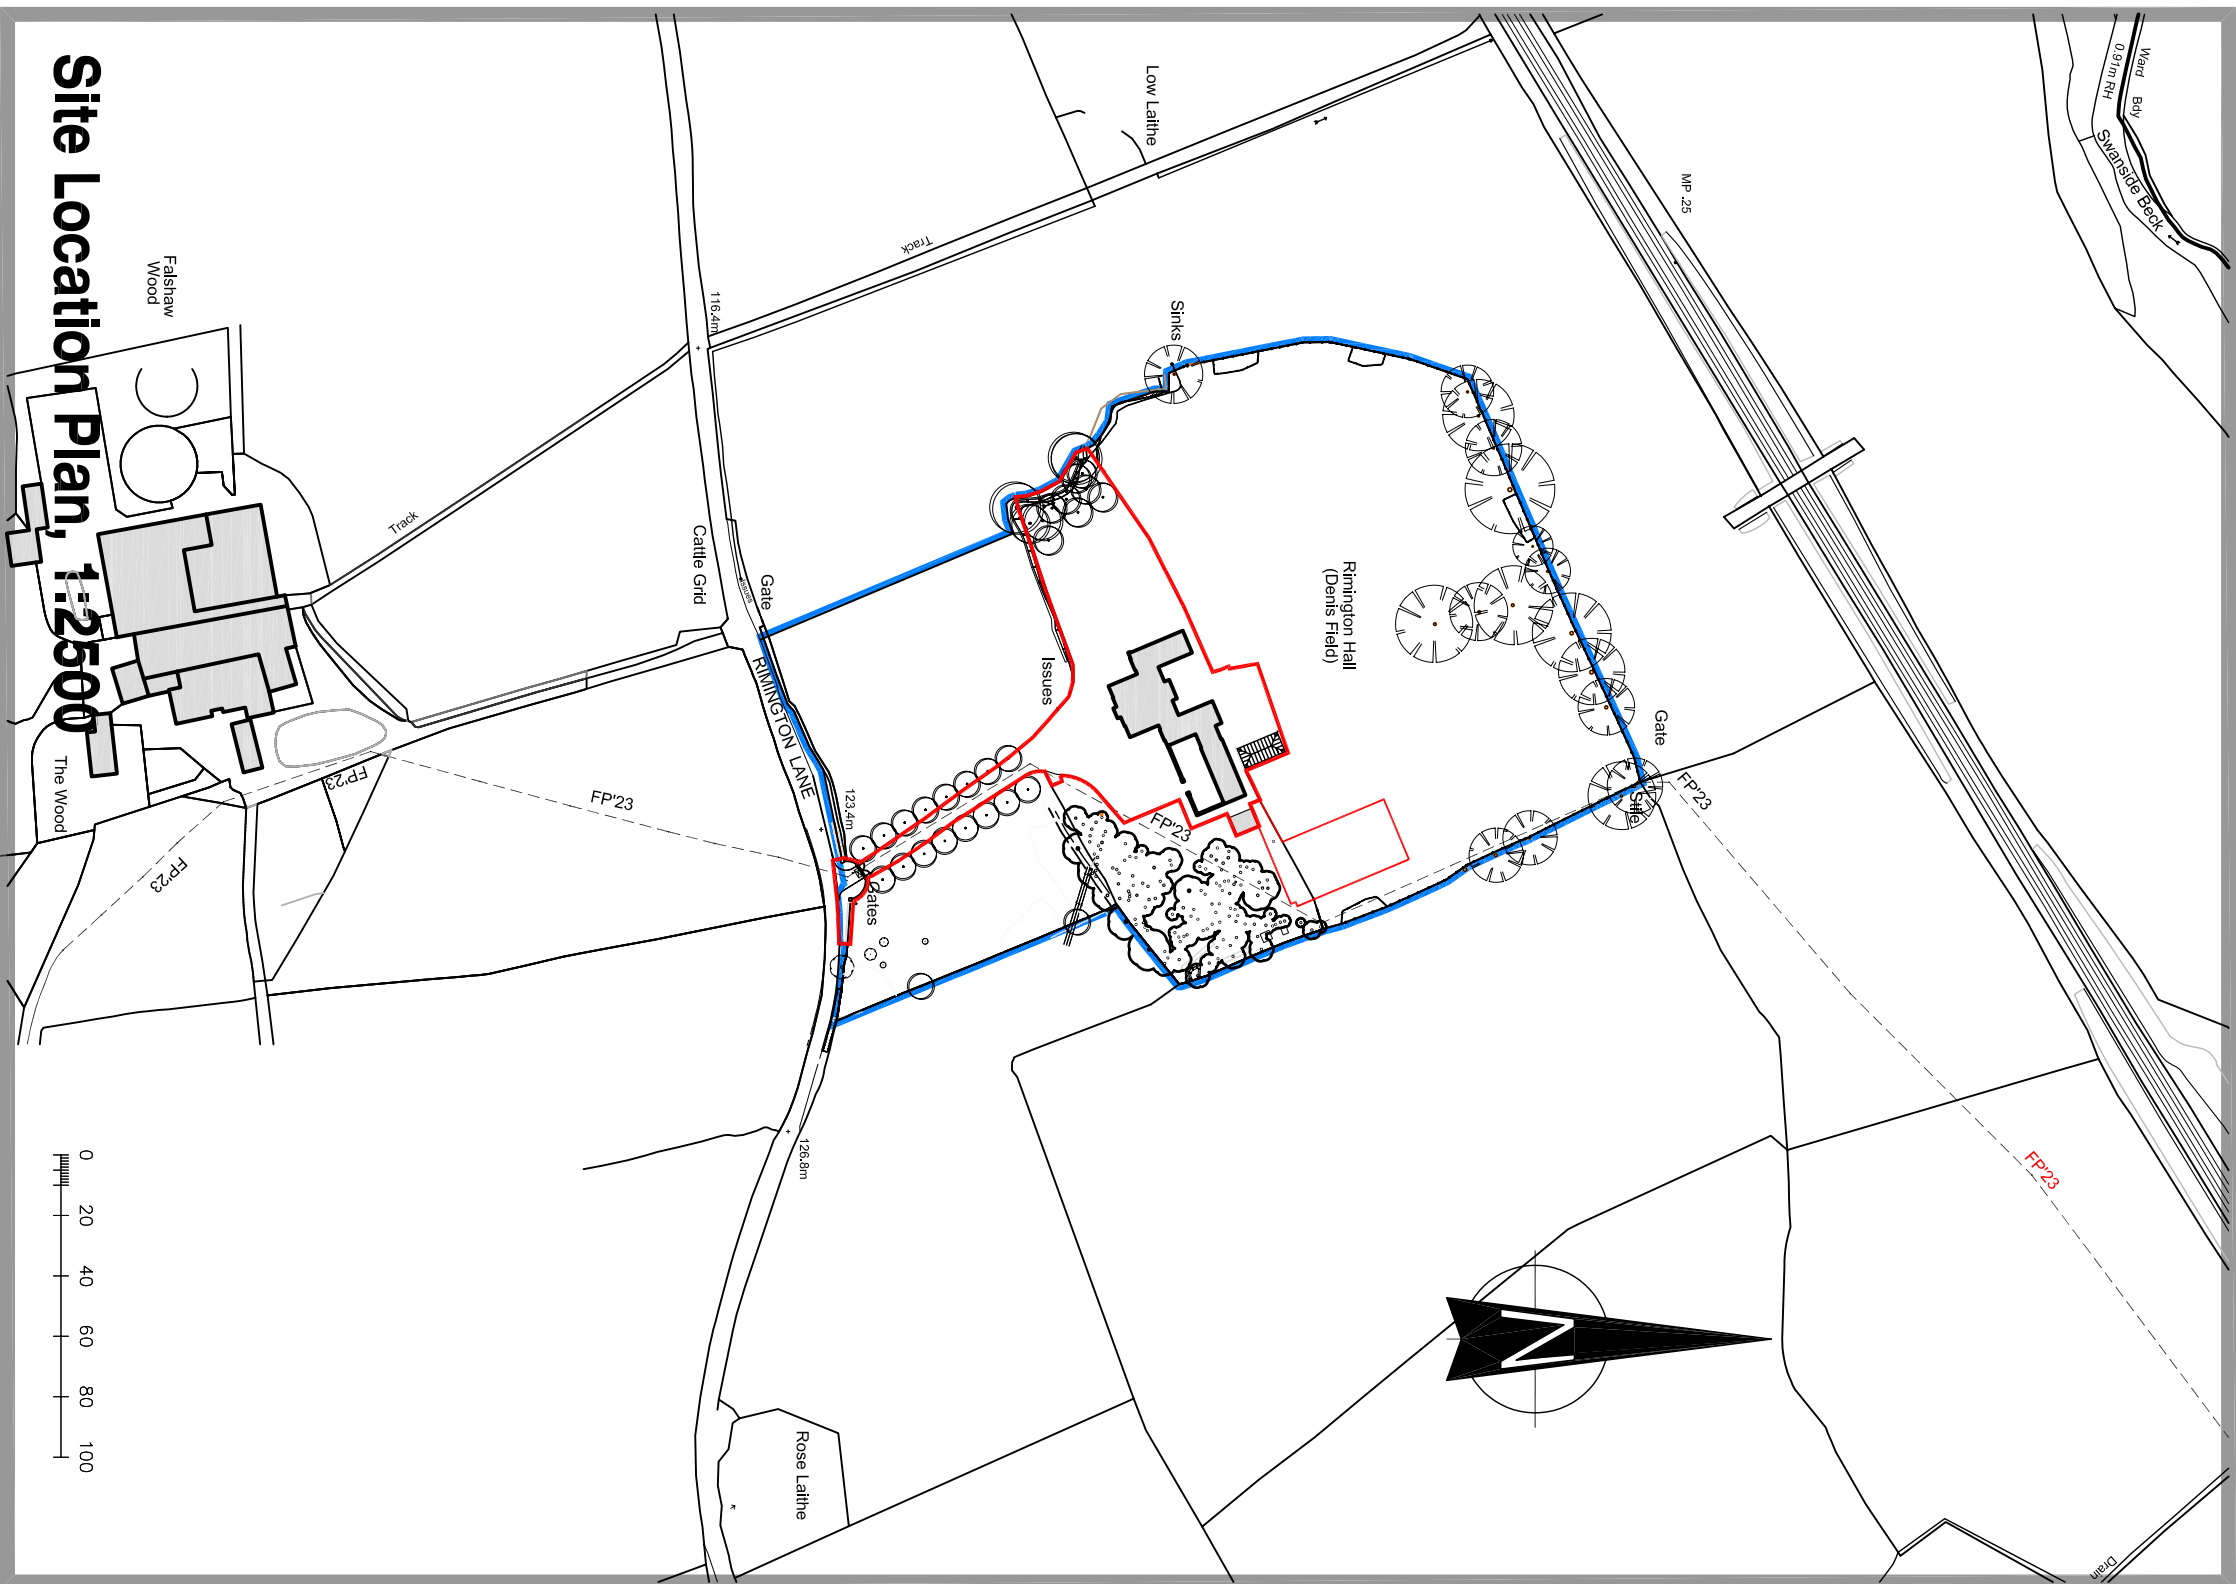
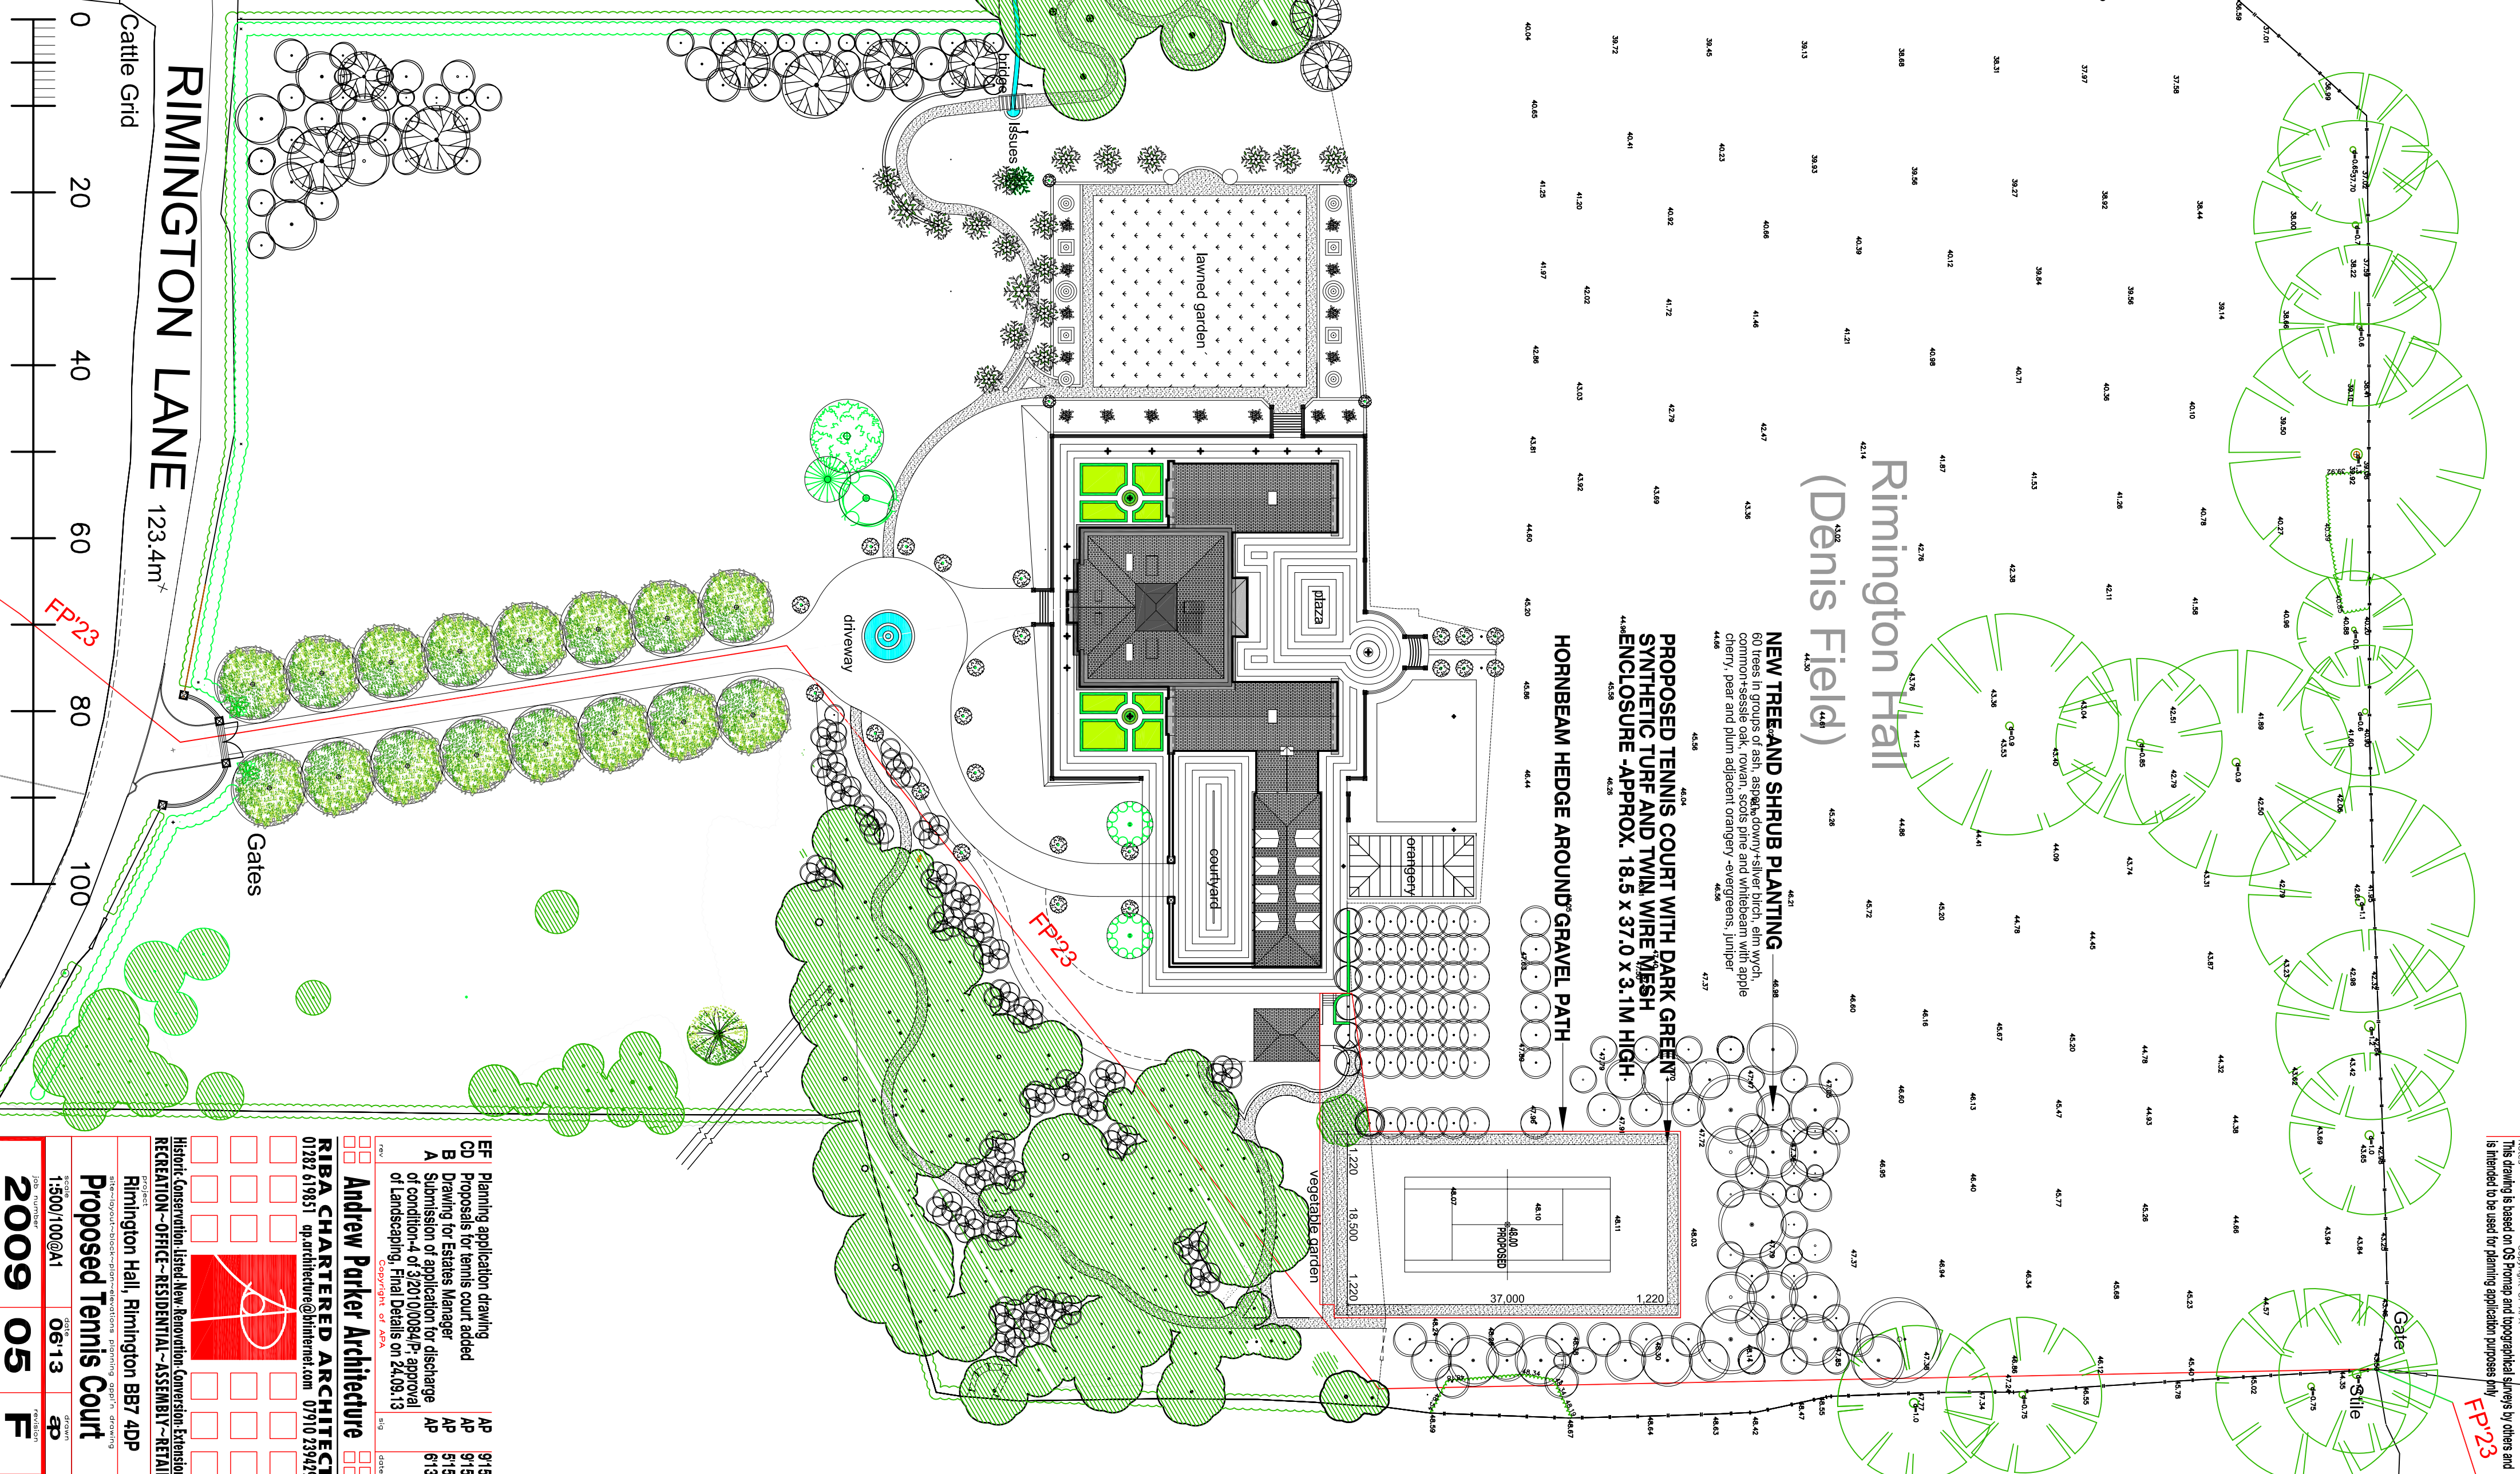


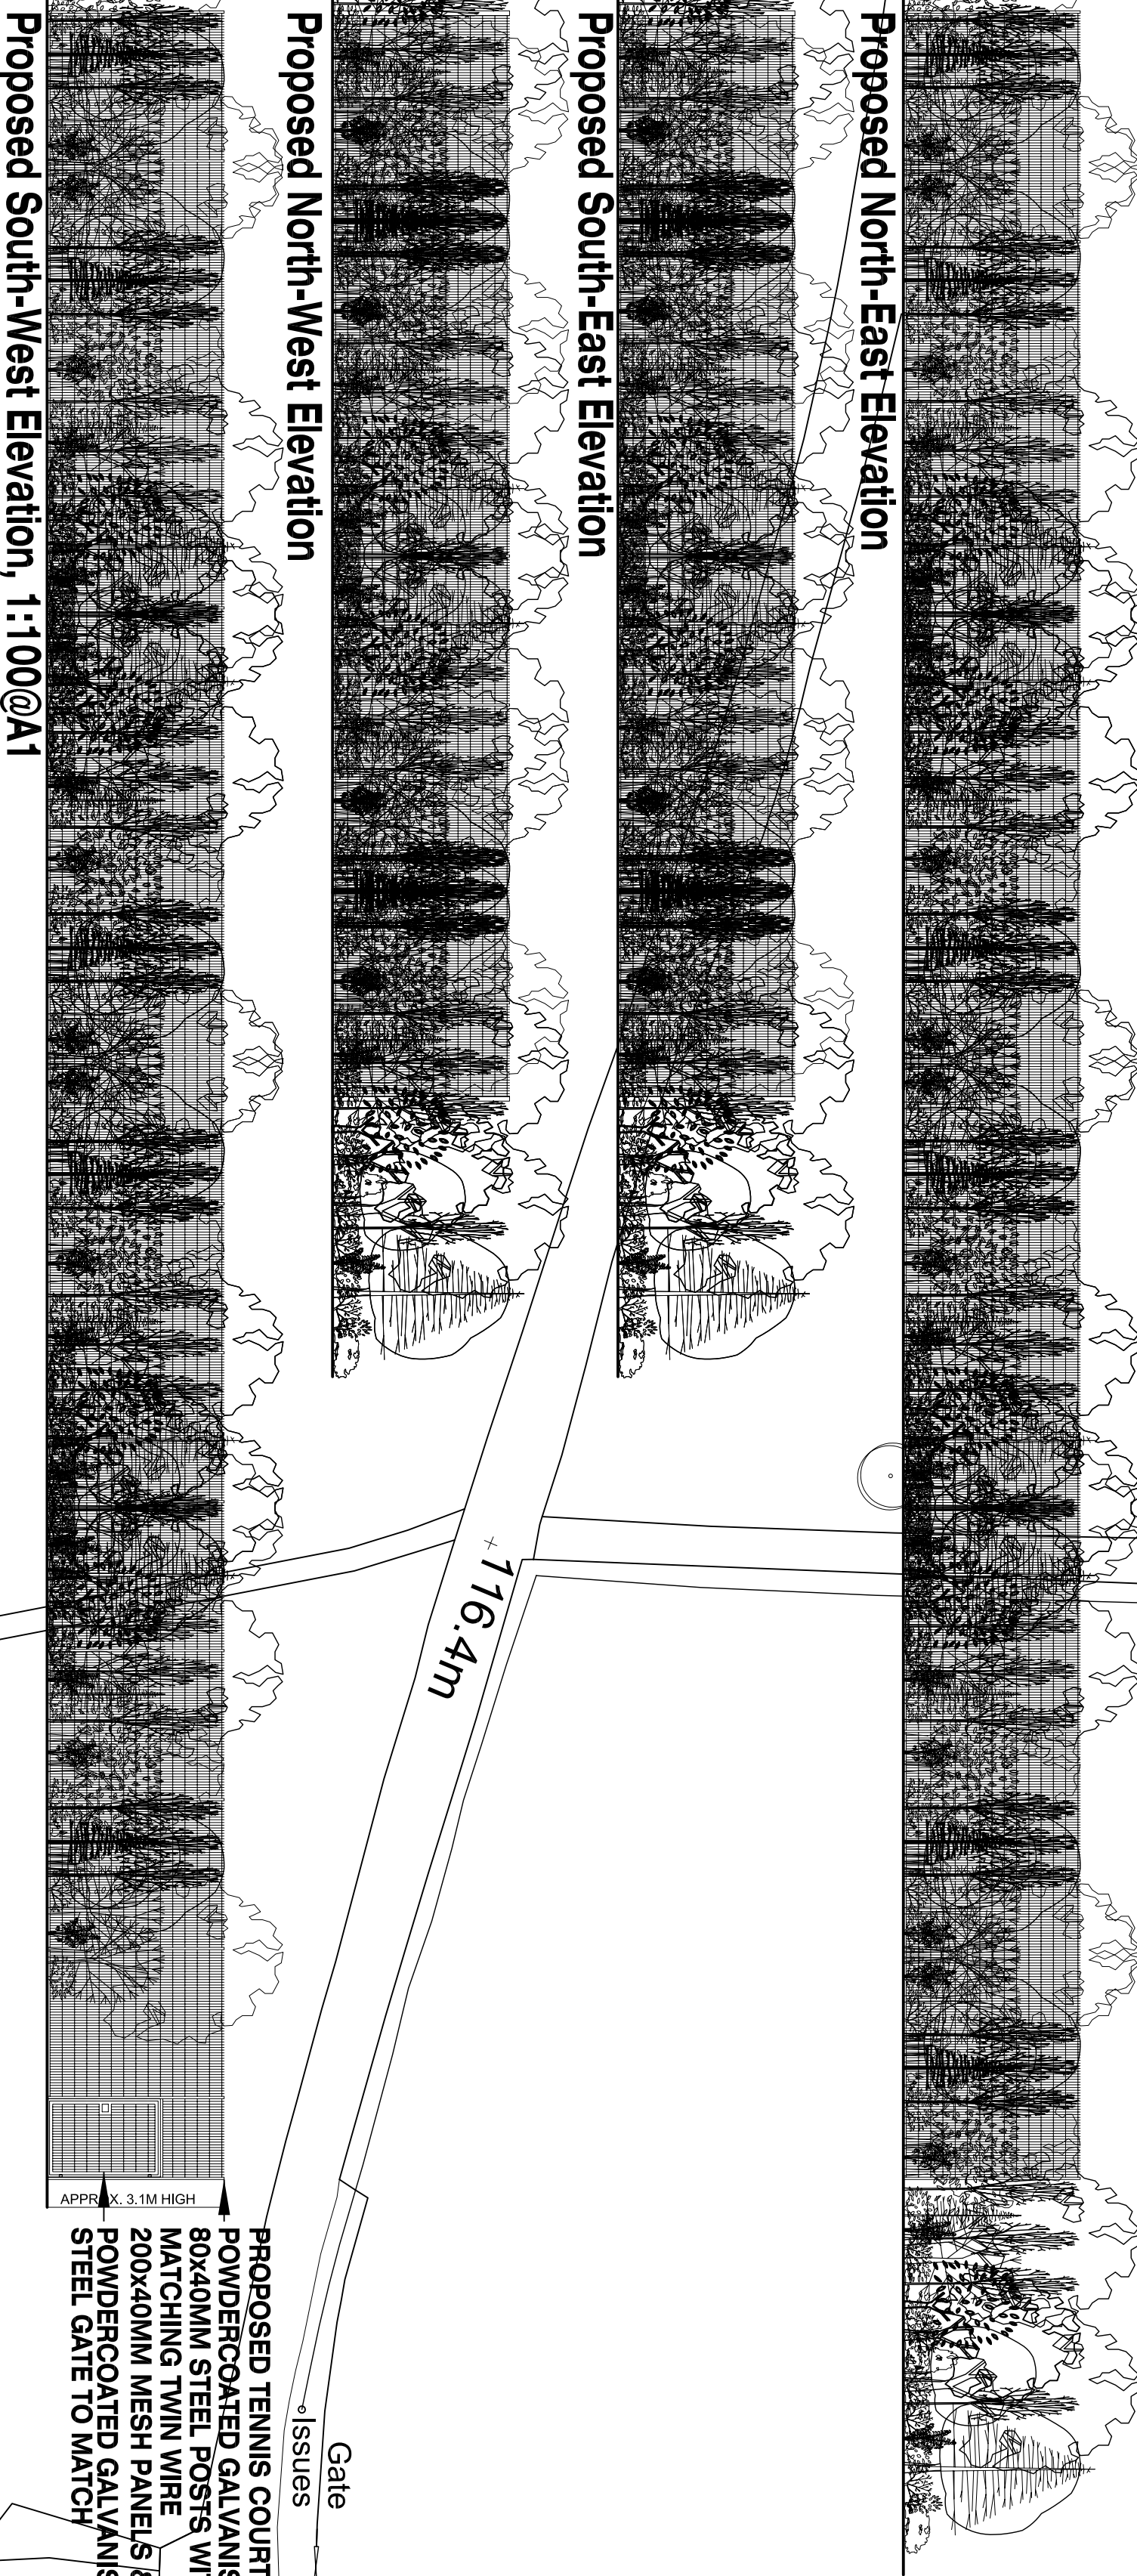

Track

Sinks

Low Laithe

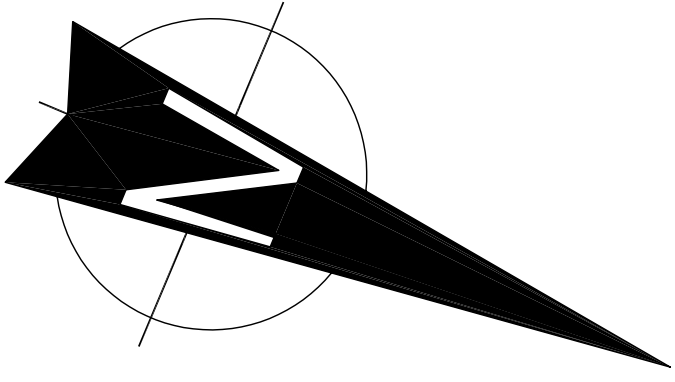

Planning application drawing
C0 Proposals for tennis court added
B Drawing for Estates Manager
A Submission of application for discharge of condition-4 of 32010084-P approval of landscaping. Final Details on 24.08.13

Andrew Parker Architect
RIBA CHARTERED ARCHITECT

2009 05 F

AP 815
AP 815
AP 813

Historic Conservation Listed New Recreation Conversion Extension
RECREATION - OFFICE - RESIDENTIAL - ASSEMBLY - RETAIL
Rimington Hall, Rimington BE7 4DP
Proposed Tennis Court
1:500/100@A1 06-13

