

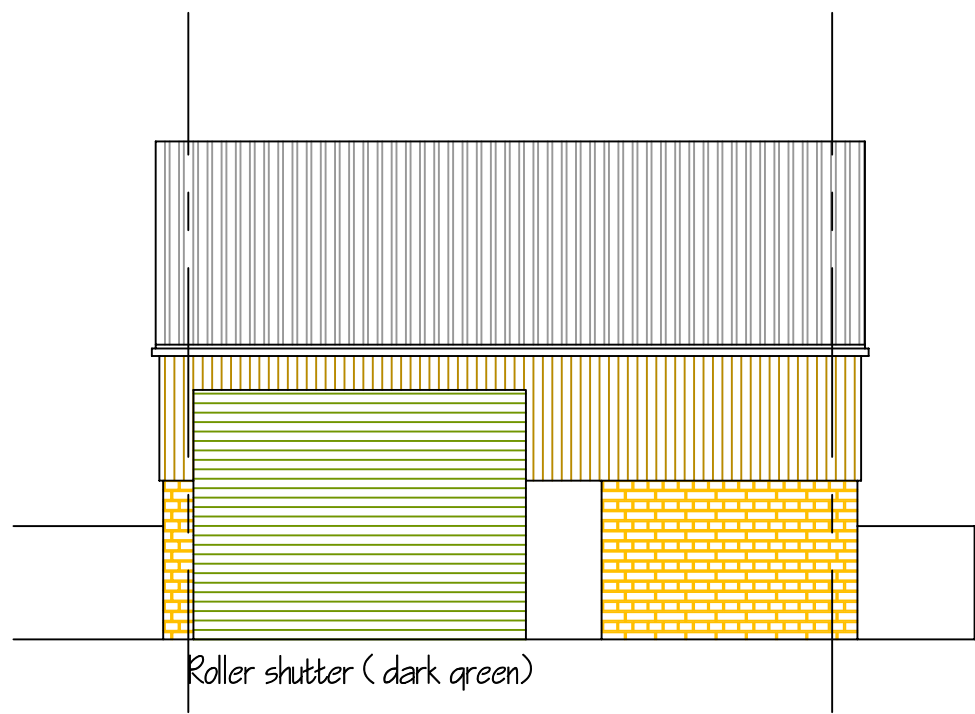


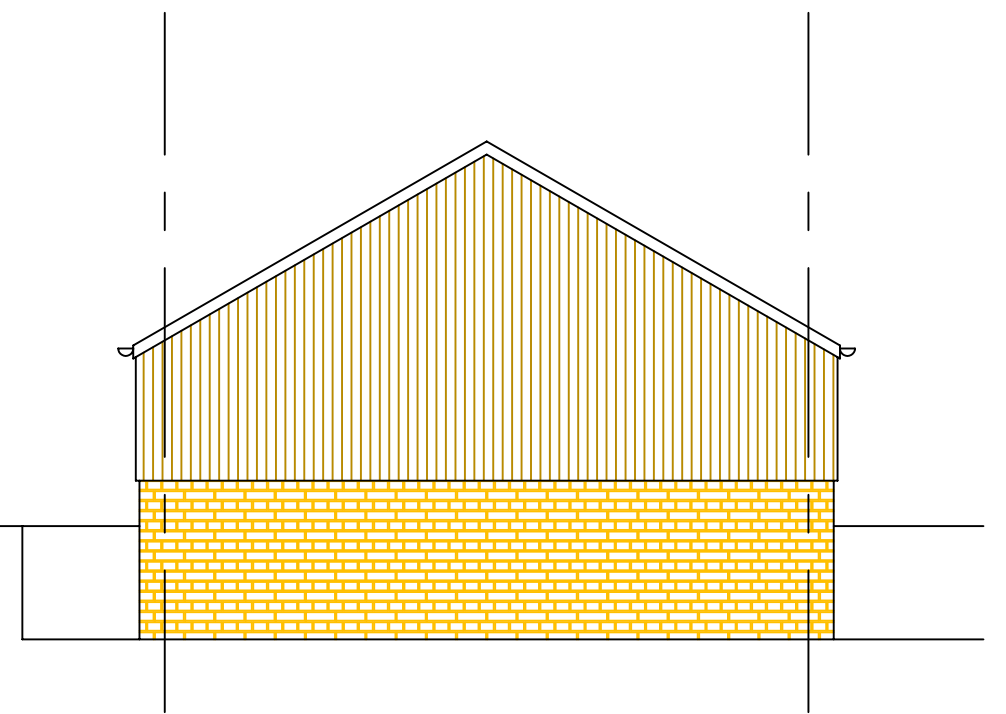


EAST ELEVATION




Grey (BS18, B.25) roof decking to match adjacent building
 New planting
 Timber boarding to match adjacent building
 Natural stone retaining structure
 Natural stone to match adjacent building

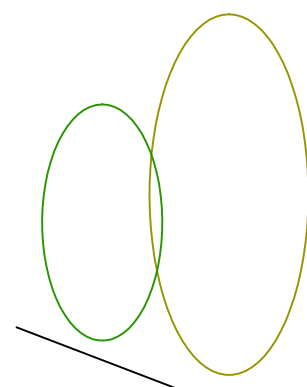


SOUTH ELEVATION

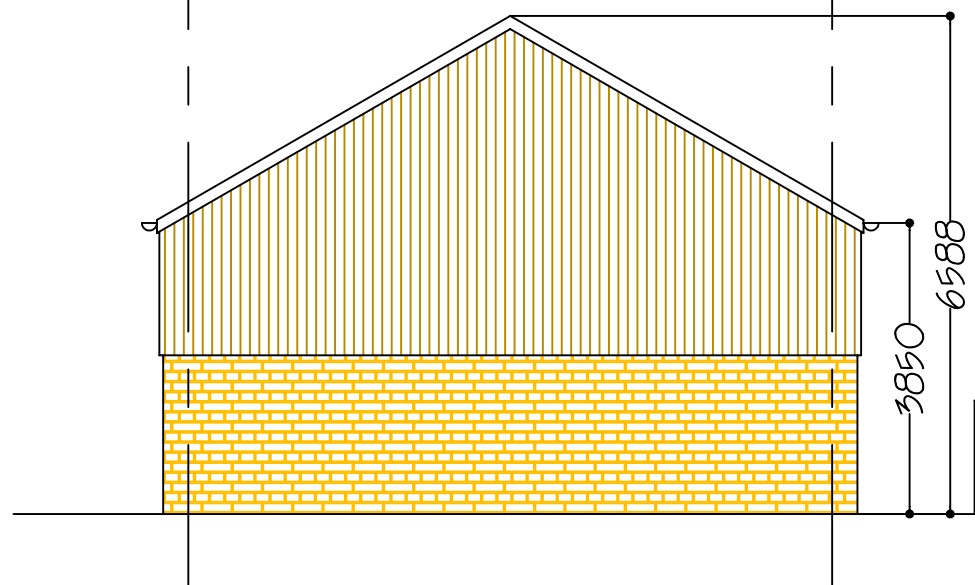


NORTH ELEVATION

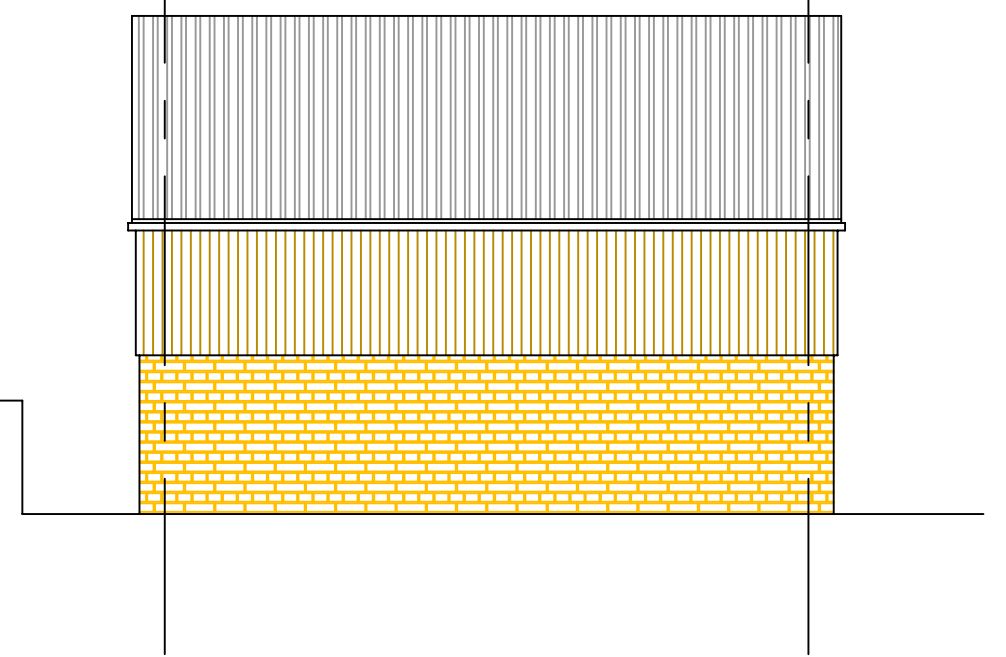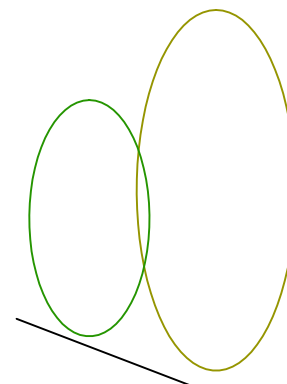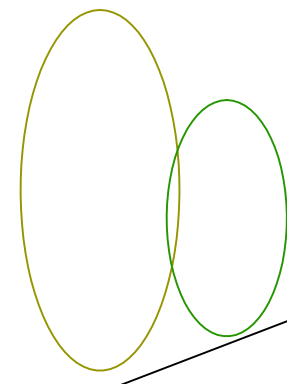


WEST ELEVATION

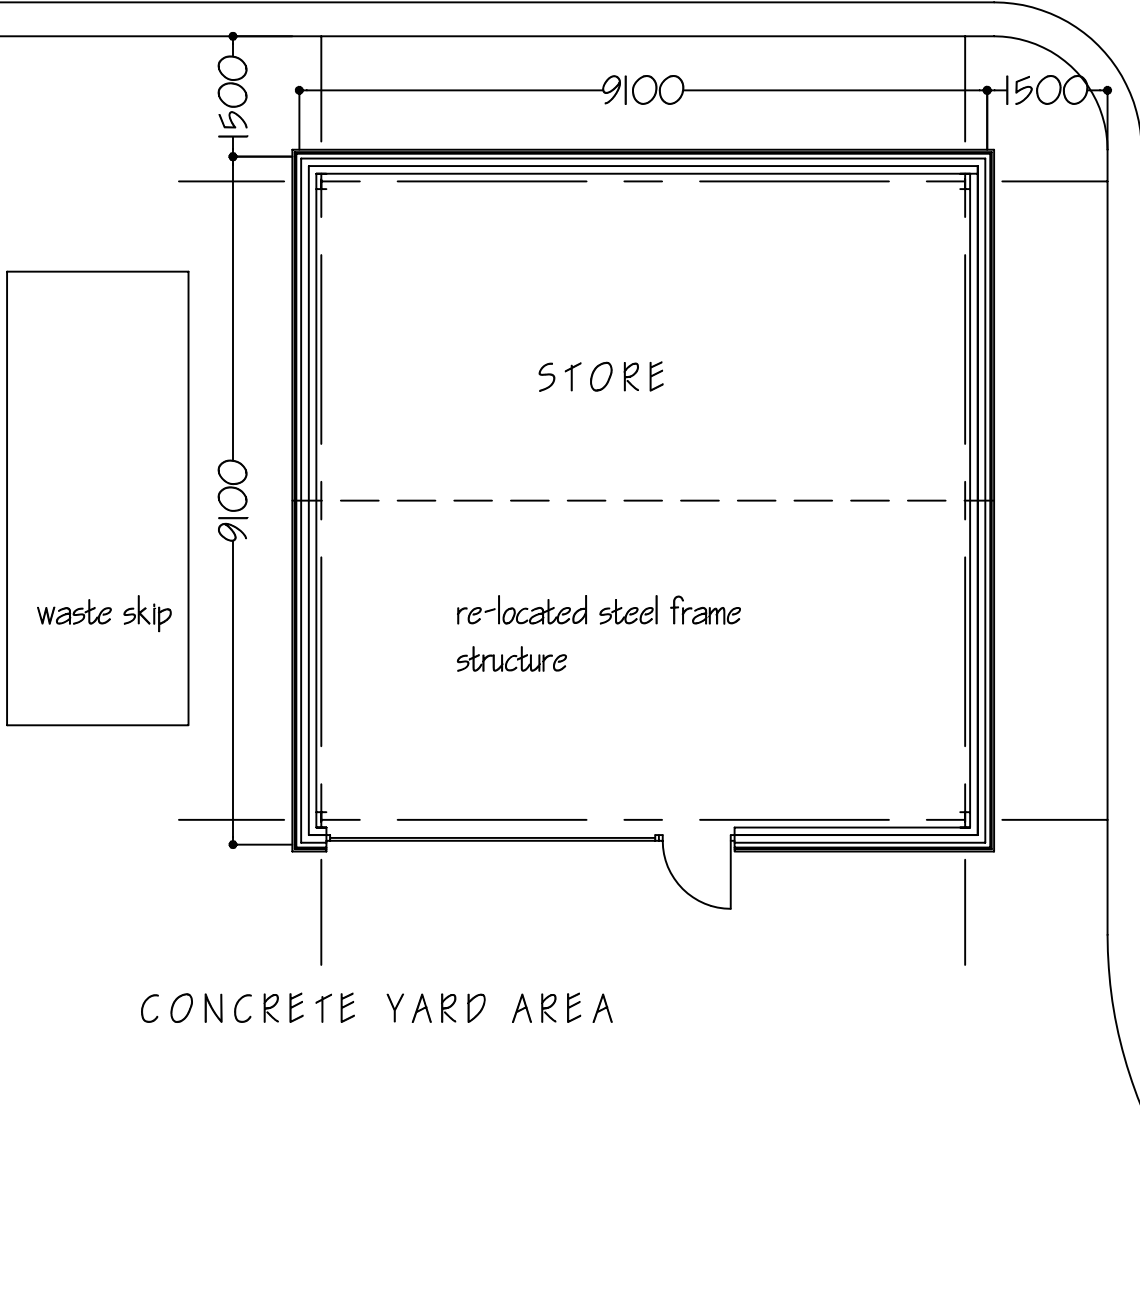

CONCRETE YARD AREA

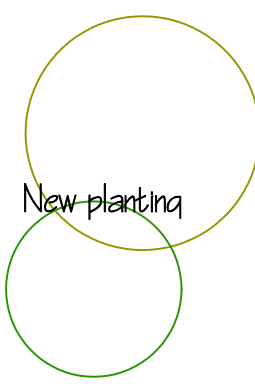

Natural stone retaining structure

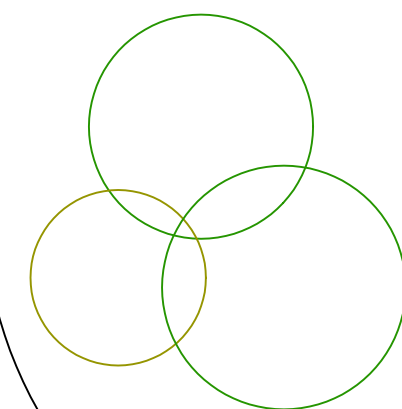

FLOOR LAYOUT 1:100 @ A2 size

Relocation of Storage Unit, Equestrian Centre
 White Hill, Trapp Lane
 Read

Layout & Elevations