


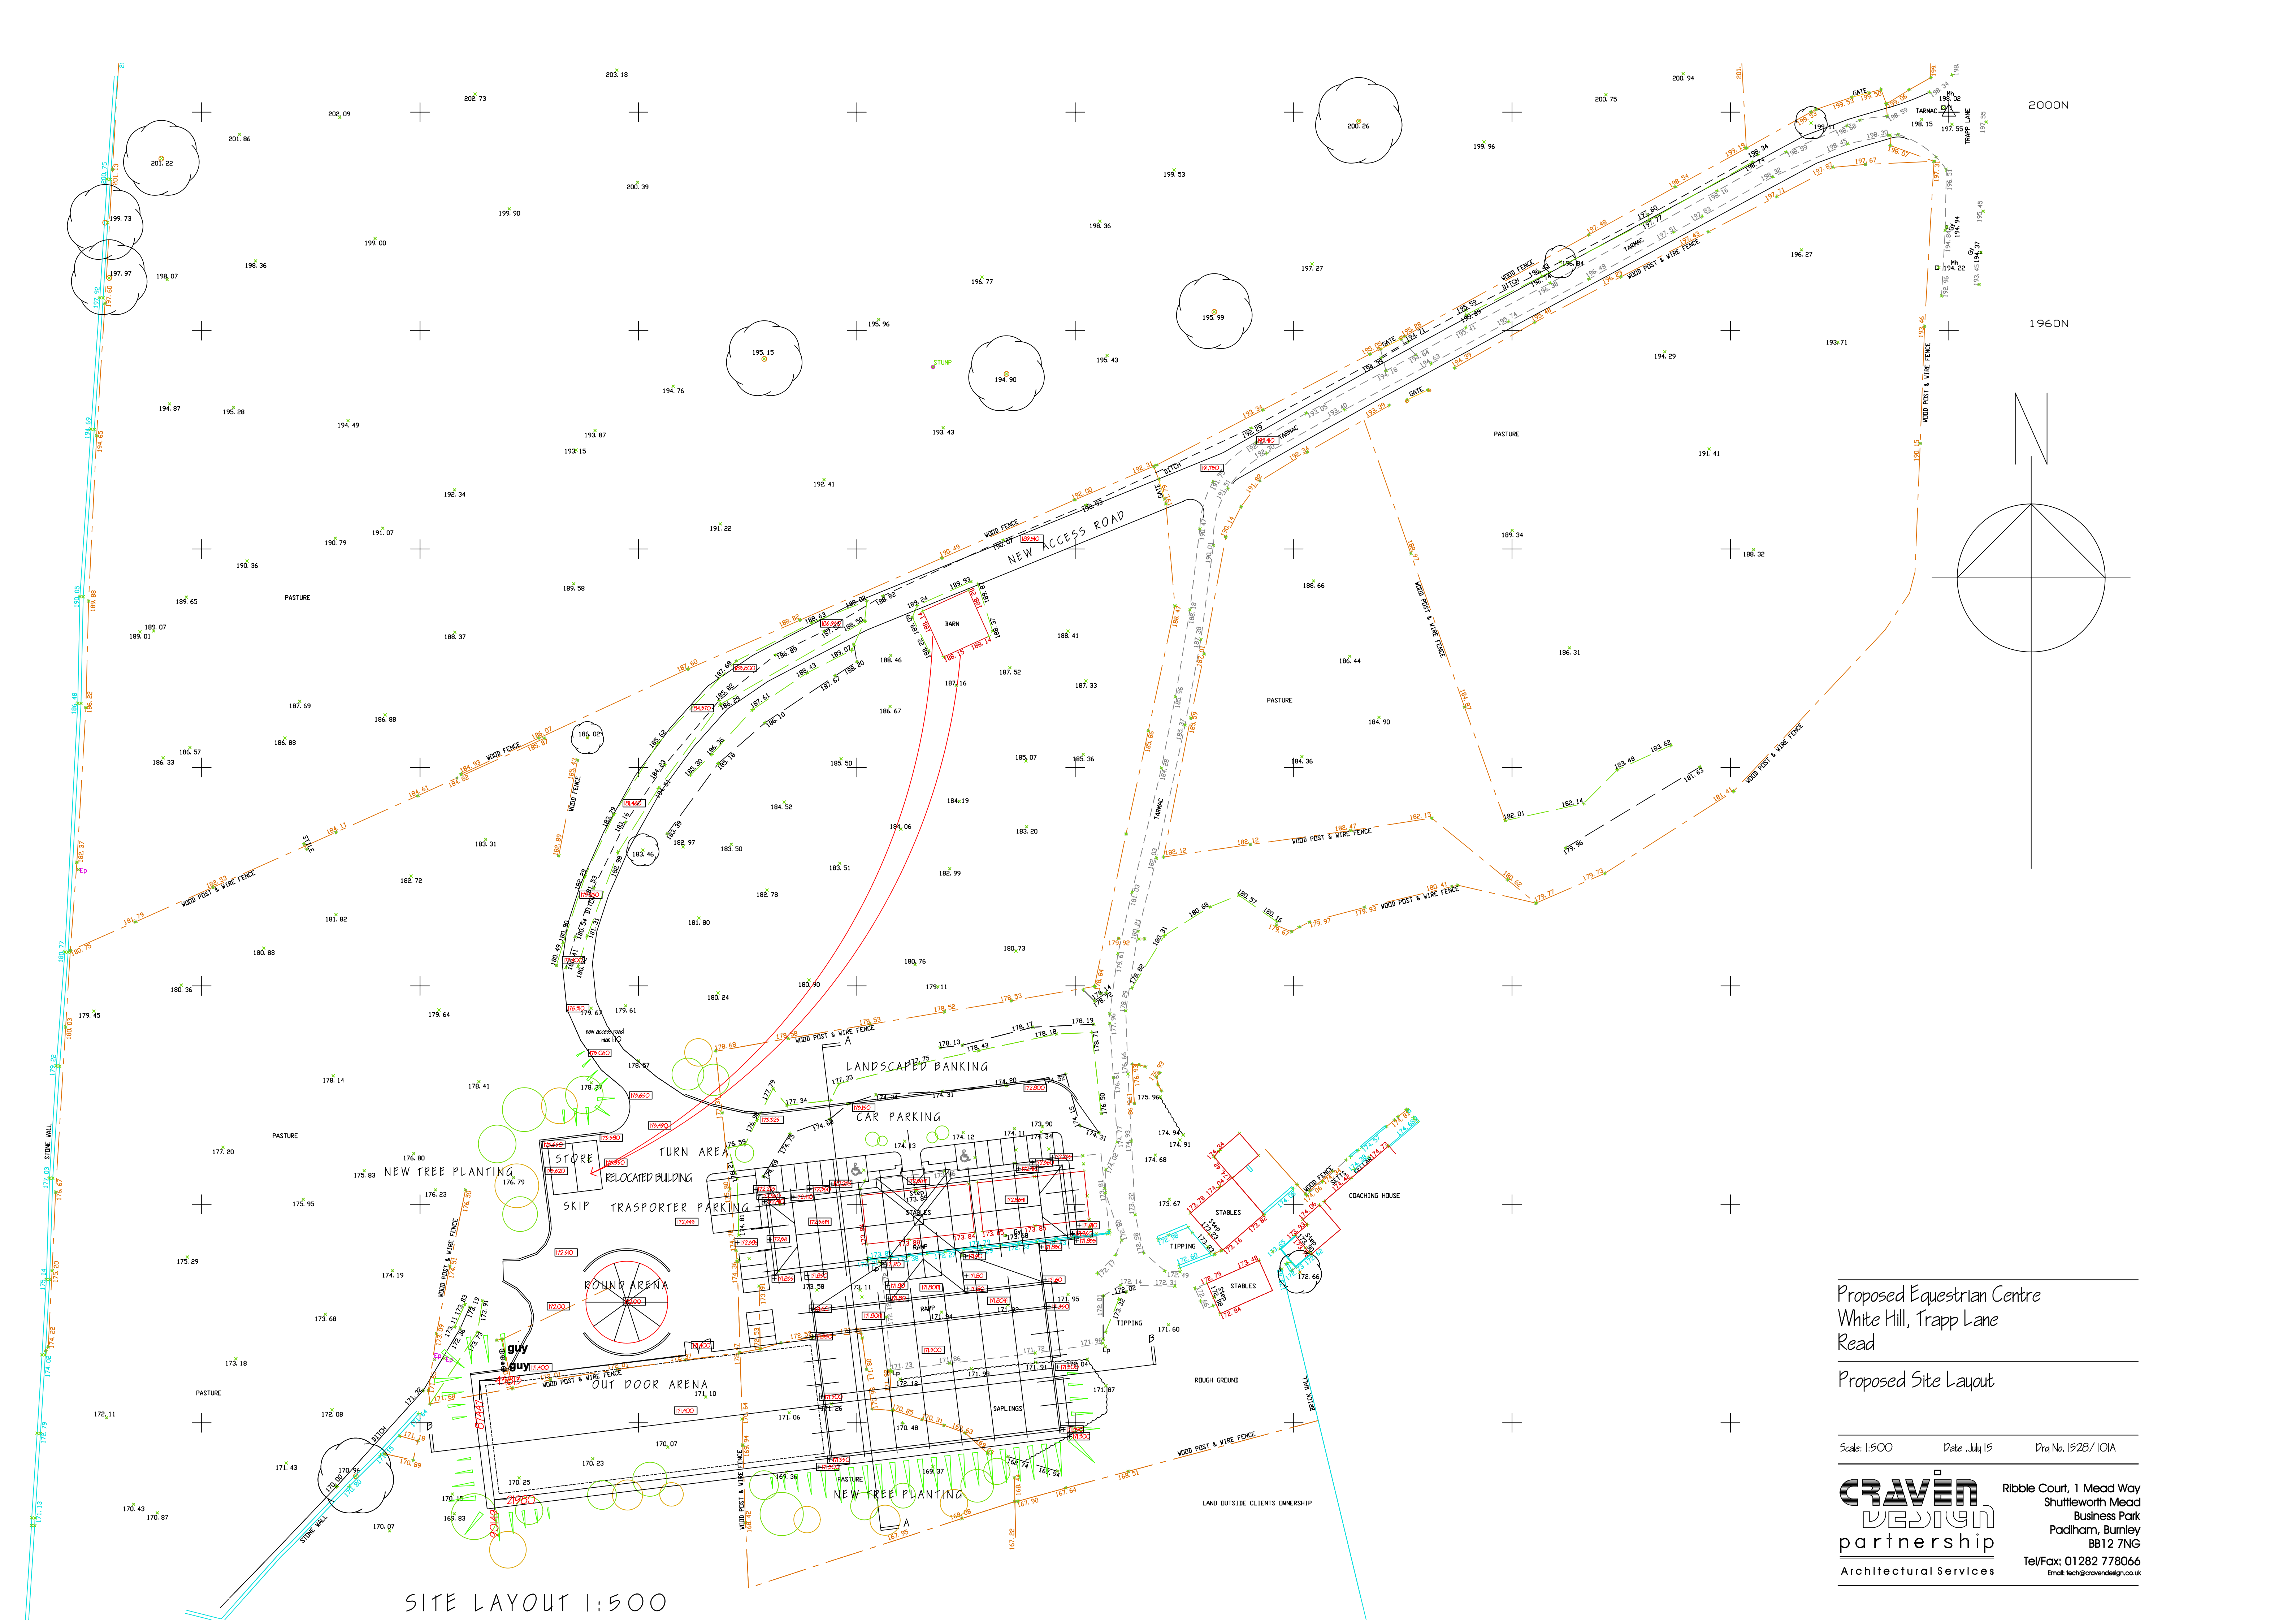

SITE LAYOUT 1:500

Proposed Equestrian Centre
White Hill, Trapp Lane
Read

Proposed Site Layout

Scale: 1:500 Date: July 15 Dwg No. 1528/101A

Craven
DESIGN
partnership

Ribble Court, 1 Mead Way
Shuttleworth Mead
Business Park
Padiham, Burnley
BB12 7NG
Tel/Fax: 01282 778066
Email: tech@cravendesign.co.uk