




AREA TO BE EXCAVATE AS NECESSARY
AND LAY 900 X 600MM CONCRETE/NATURAL STONE PAVERS

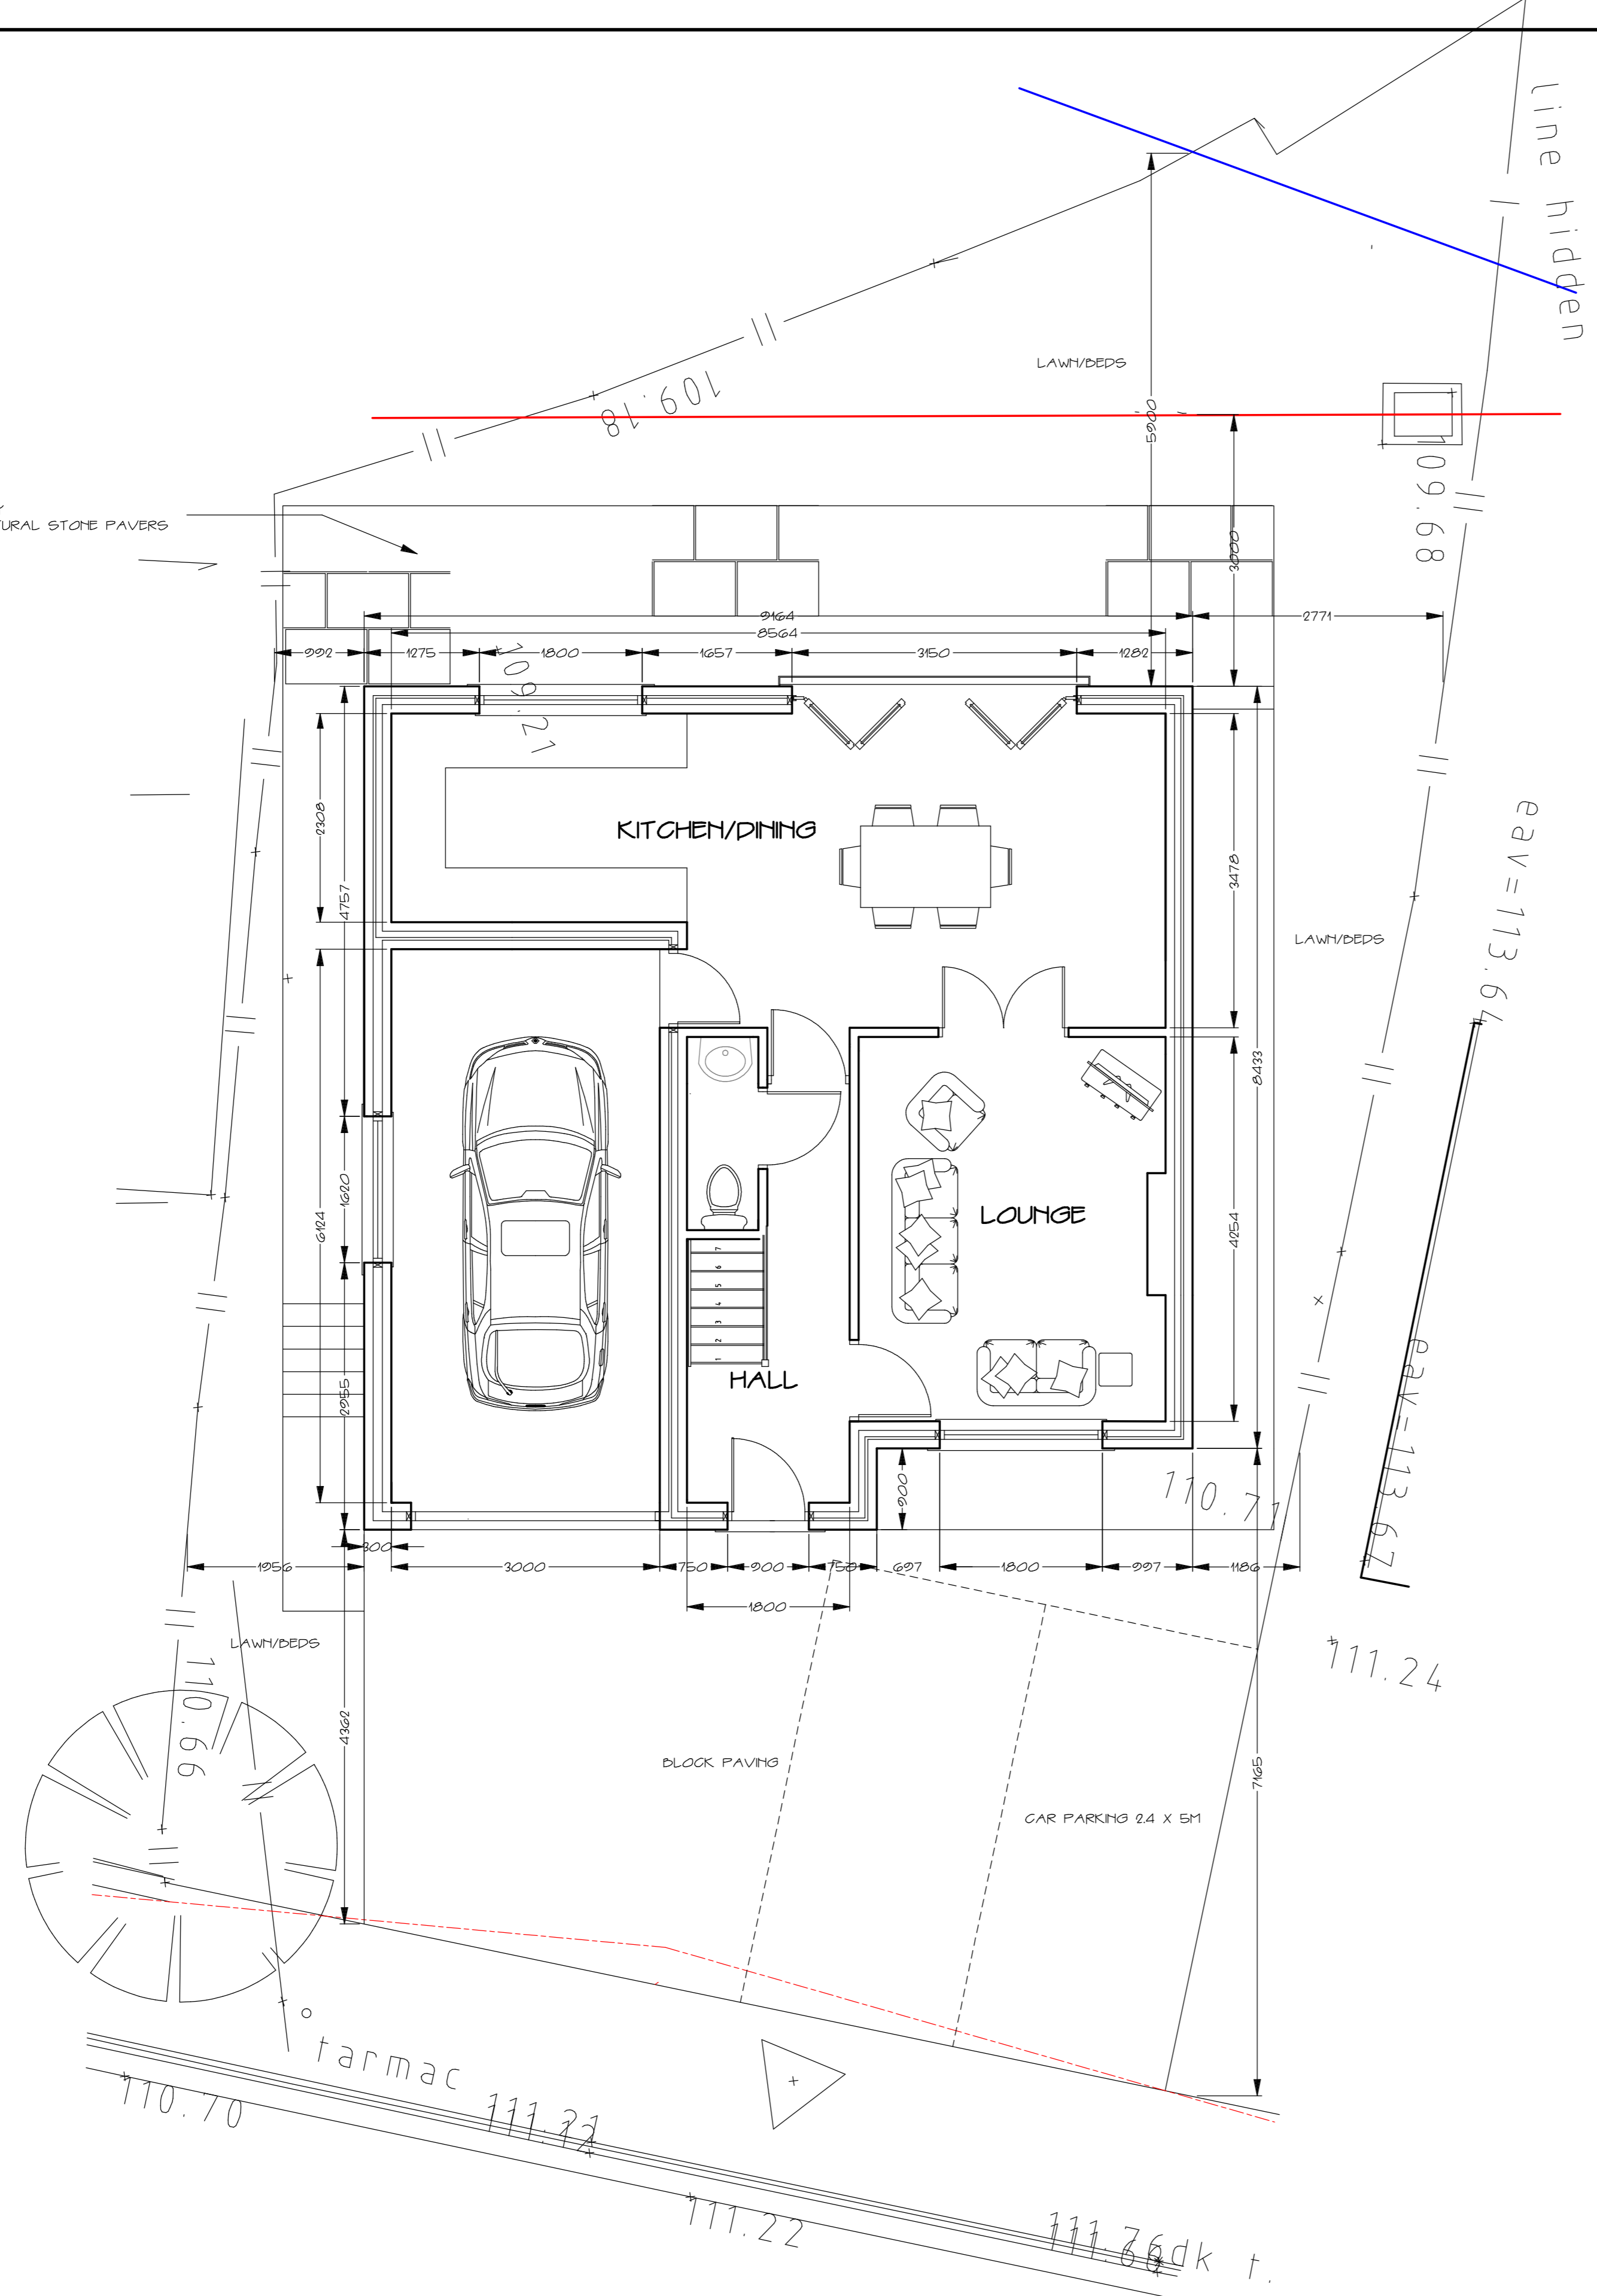

GROUND FLOOR PLAN VIEW

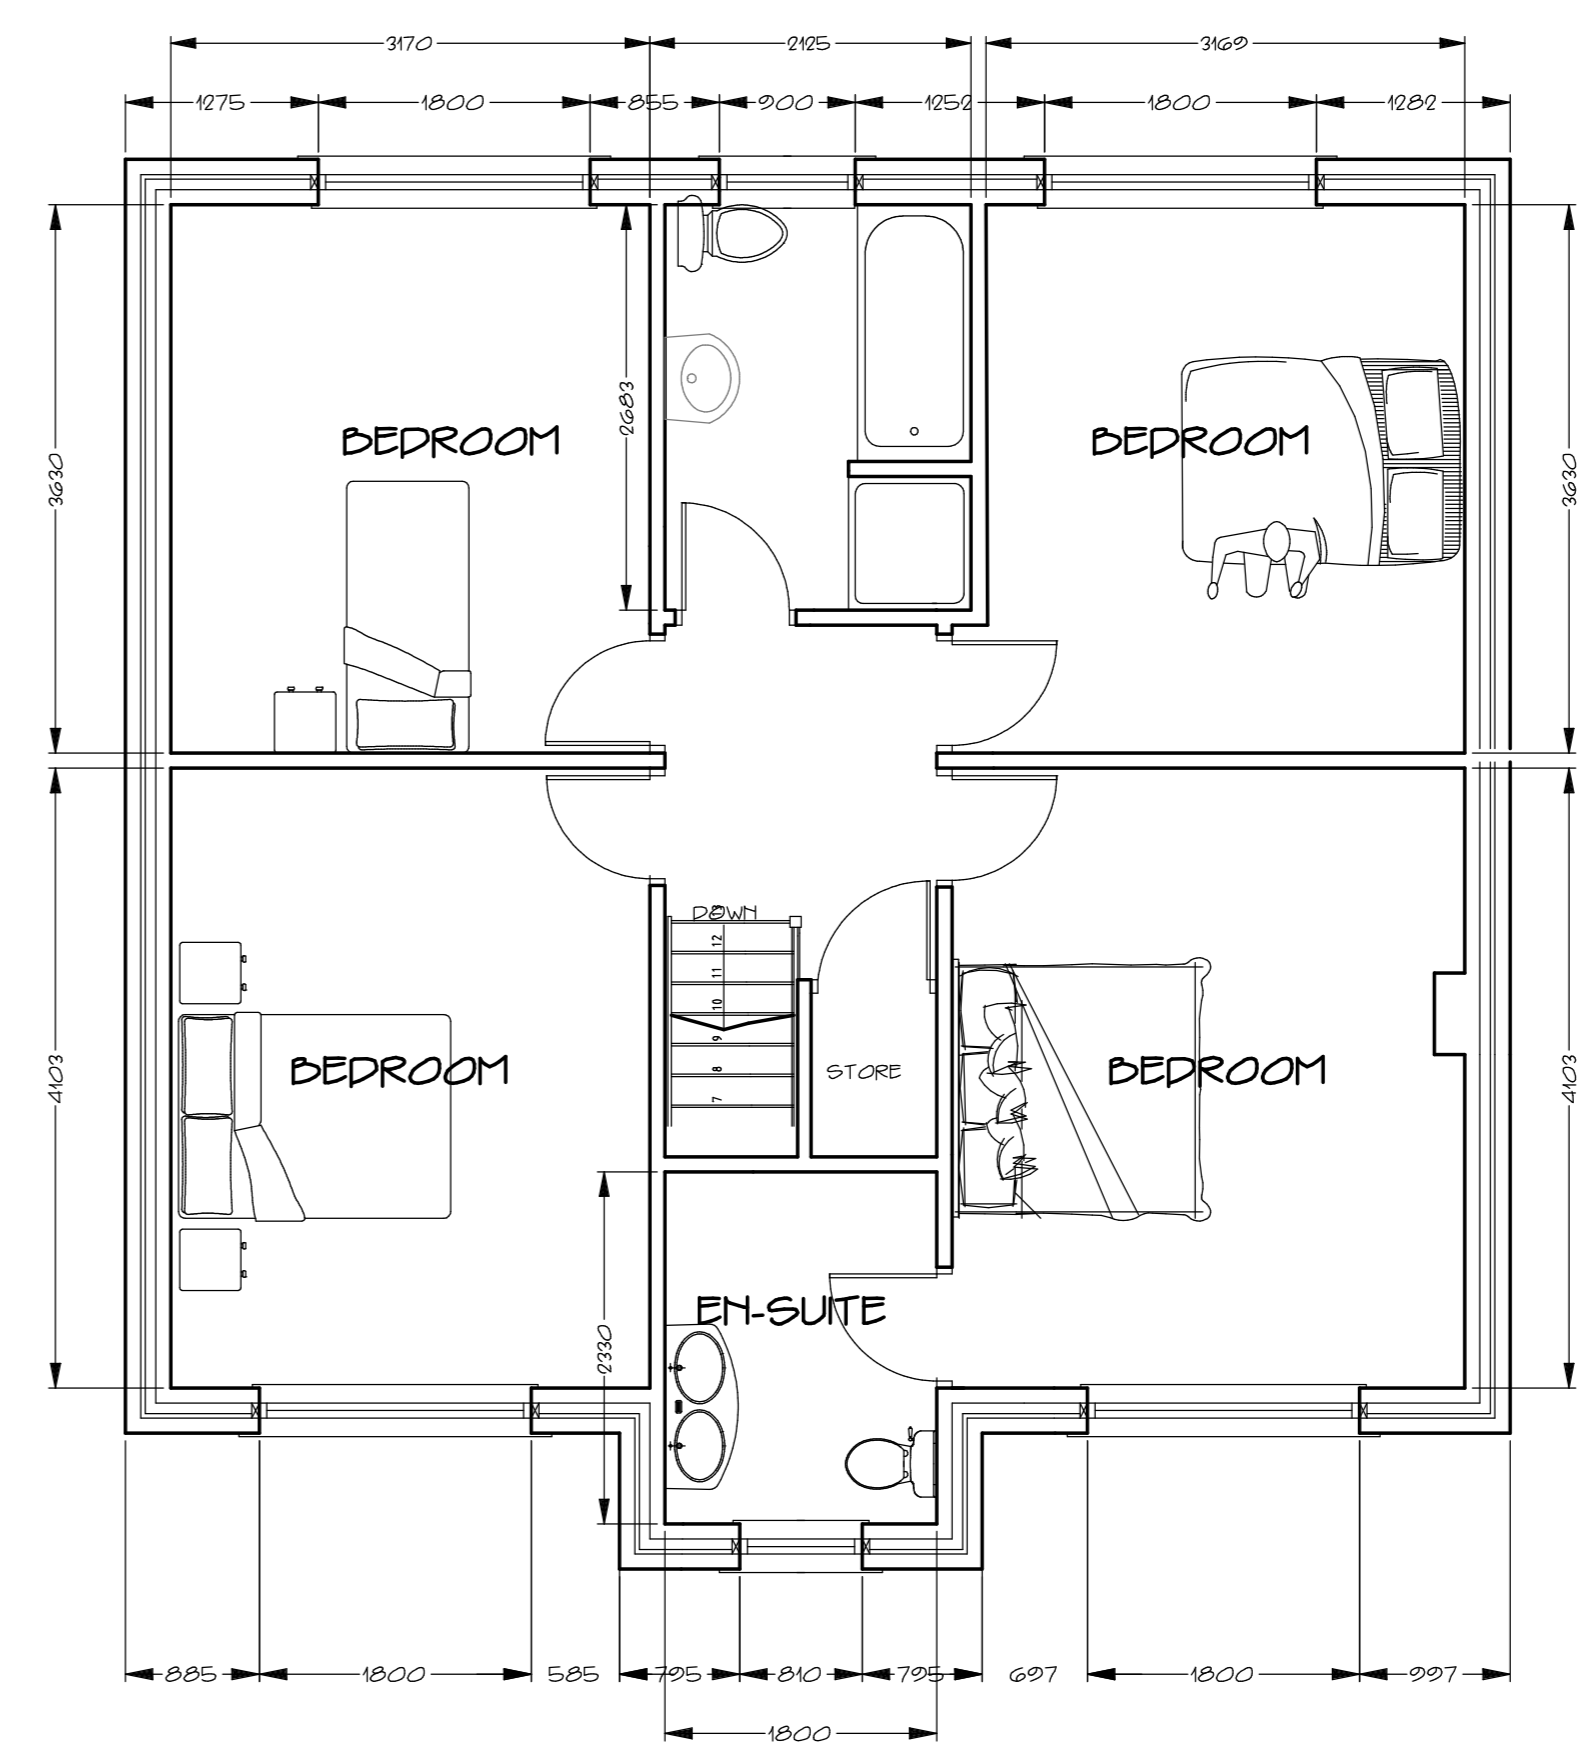

FIRST FLOOR PLAN VIEW

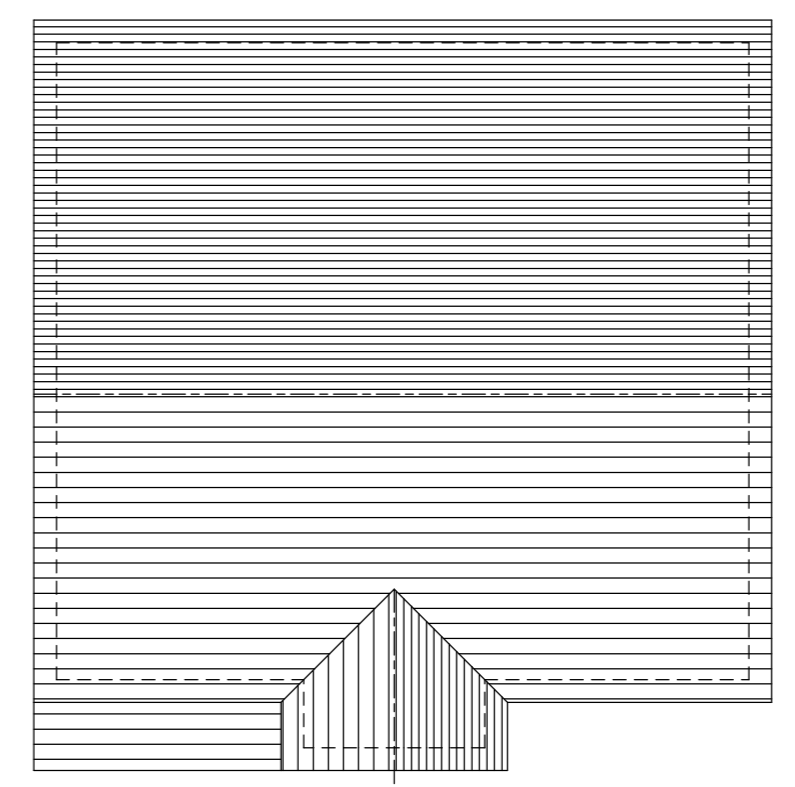

ROOF PLAN

No	AMENDMENT	DATE

GEOFF HOOK
Building & Planning Consultants

Stonehaven,
Jenny Lane,
Roughlee, Burnley
Lancashire BB12 9LL

tel 01282 604674
mobile 07831585063
e-mail roughlee@aol.com

PROPOSED DWELLING
ON
LAND OFF
NO 2 HARWOOD AVE,
SIMMONSTONE
FOR
MR & MRS M LANGLEY