


JUBILEE STREET

03 MAY 2016

FOR THE ATTENTION OF

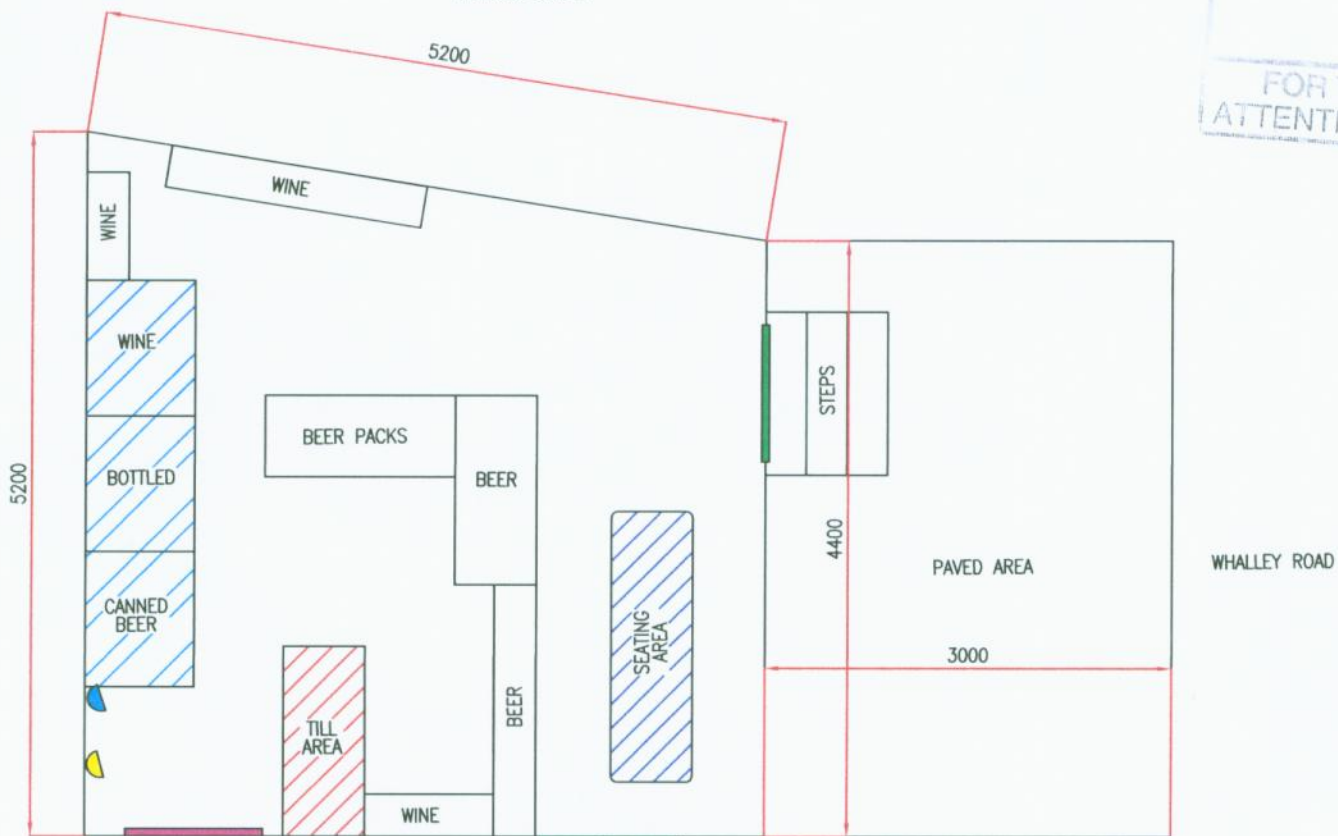

KEY

-  DOOR WITH ALARM CONTACT
-  PIR DETECTOR
-  CCTV CAMERA
-  DOUBLE DOOR FRIDGE 1000x800mm
-  COUNTER TILL AREA 1400x600mm
-  SEATING AREA 2000x750mm
-  TOBACCO PRODUCTS

INTERNAL SHOP LAYOUT

SCALE 1:50 @ A4

31201610330