



Proposed West Side Elevation 1:100



Proposed North/ Rear Elevation 1:100


Render to First Floor
Imitation Stone to Ground Floor



Proposed South/Front Elevation 1:100




Proposed East Side Elevation 1:100

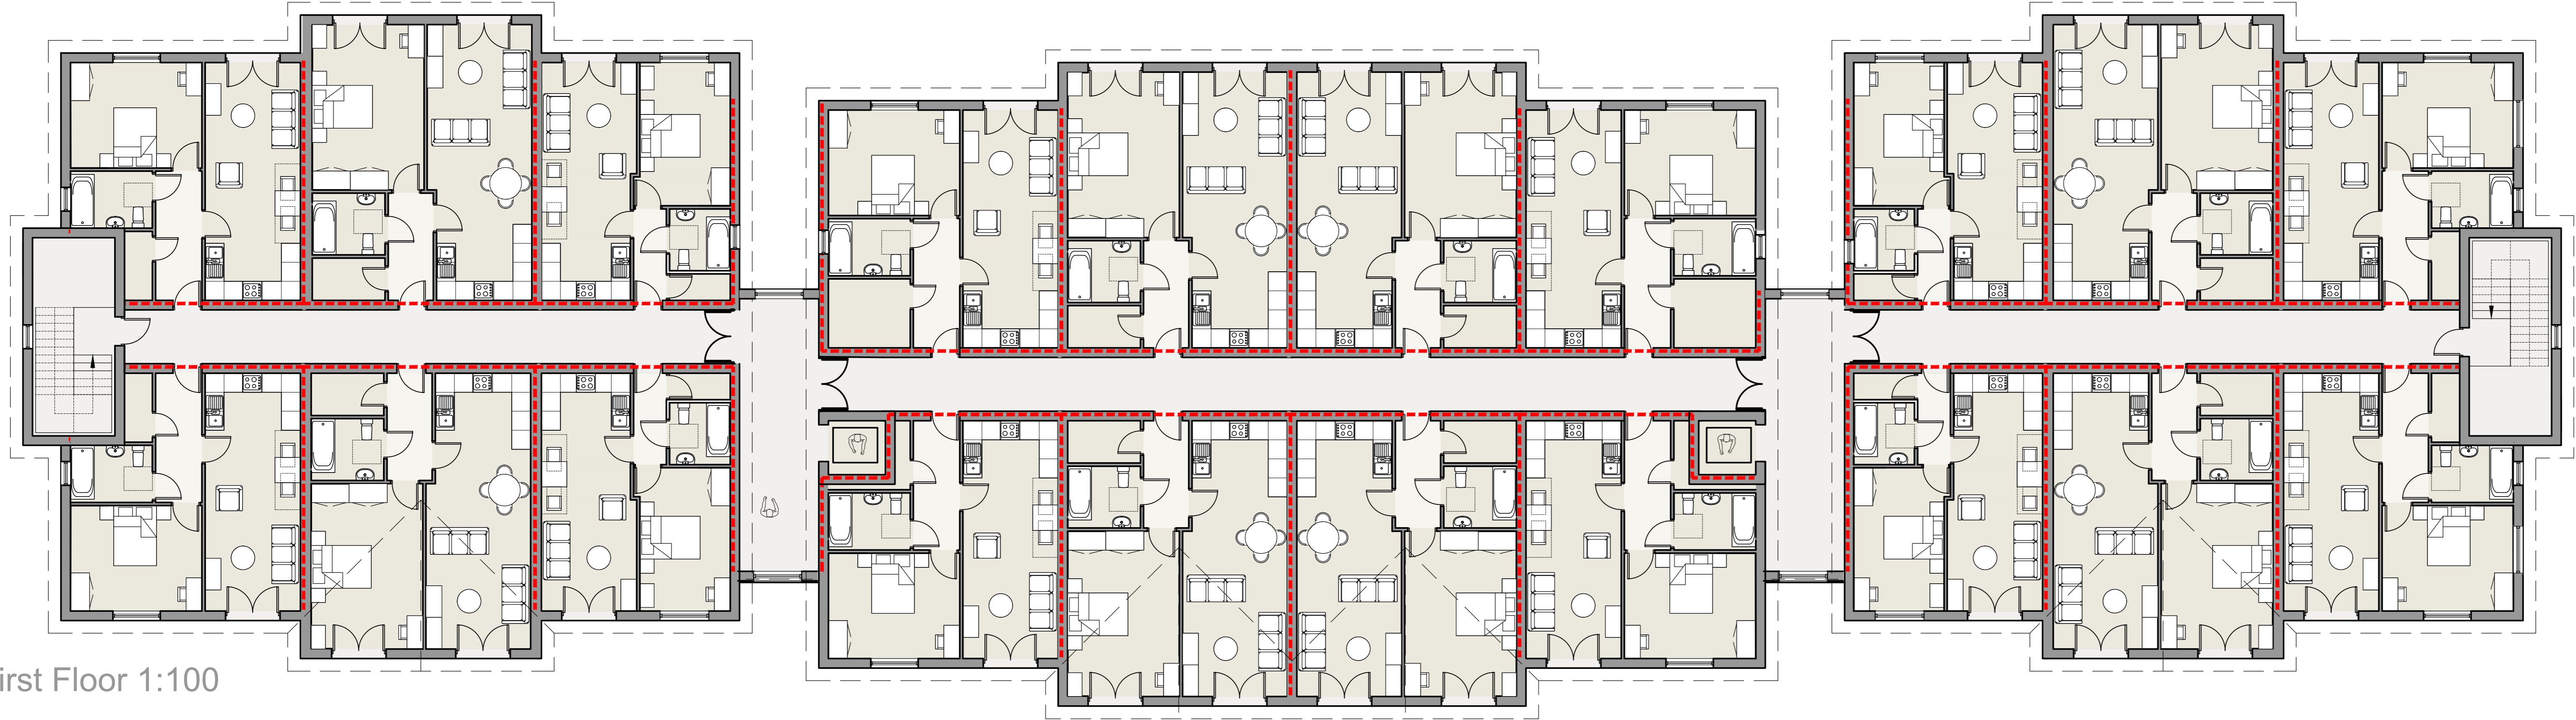

Proposed First Floor 1:100



Proposed Ground Floor 1:100

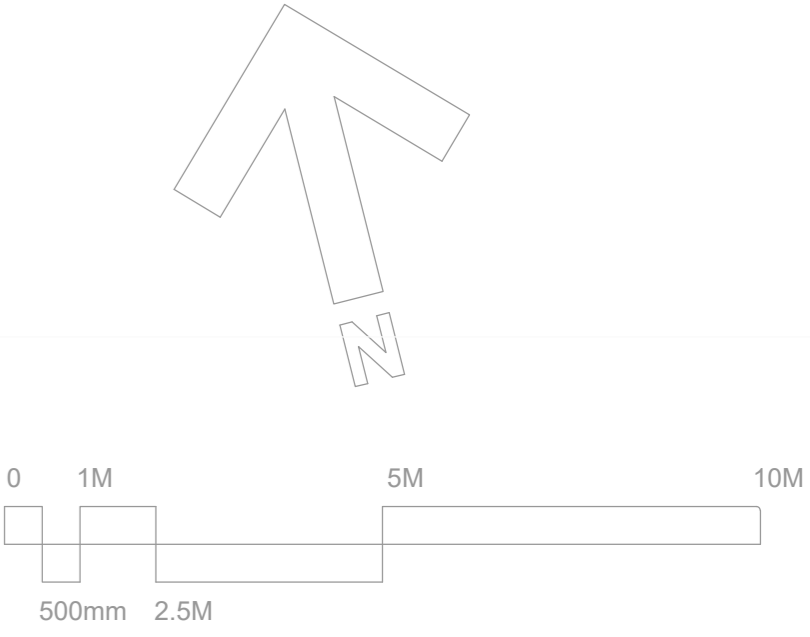

Accrington
Road
Whalley

Proposed

PAPER SIZE A0
DRAWING GL111/01A
DRAWN 17/03/2015

GL GRAHAM LEA
ARCHITECTURE
Tel: 01772 463627
graham@grahamlea.co.uk
WWW.GRAHAMLEA.CO.UK