
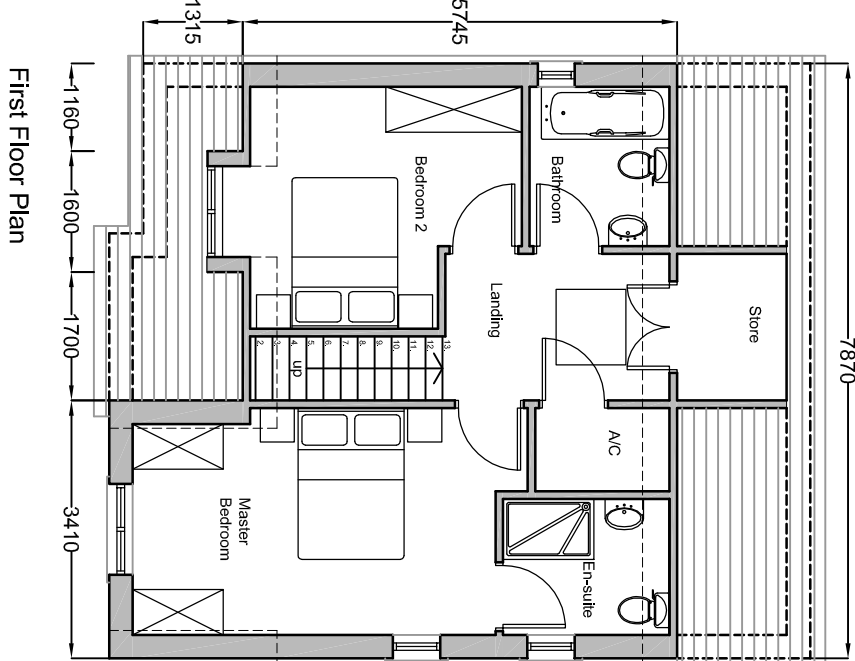


Gables to be rendered
when within 4m of
adjacent property

Note:

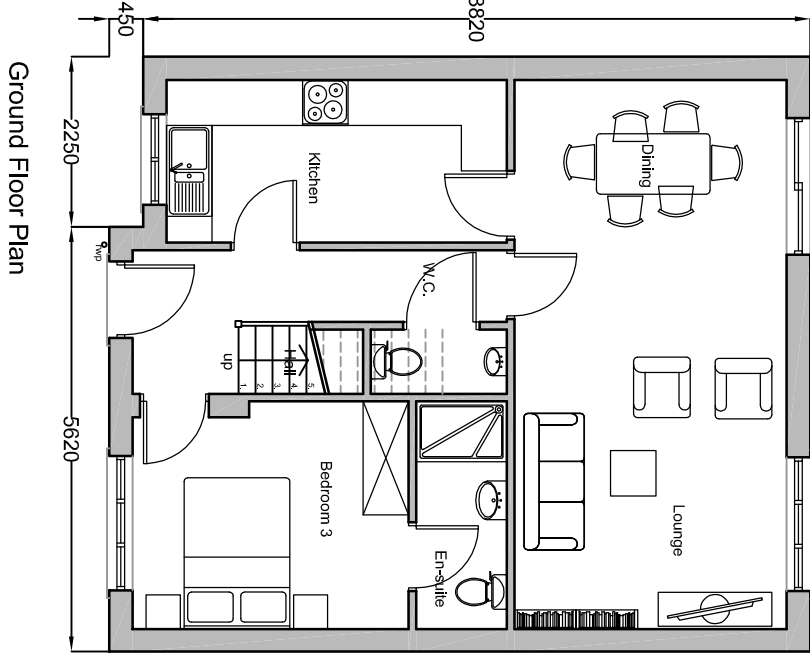

A 06/04/16	
Revisions	
N/A to be scaled	
Project	Outline Planning Application for 38No. Elderly Persons Bungalows & 40No. Retirement Apartments Sited at Accrington Road, Whalley for Briley Homes
© Harrison & Pitt Architects Ltd	
Title	
PLANS AND ELEVATIONS	
AS PROPOSED	
HOUSETYPE B	
Drawing number	1637-051A 1:100 @ A3 01/12