


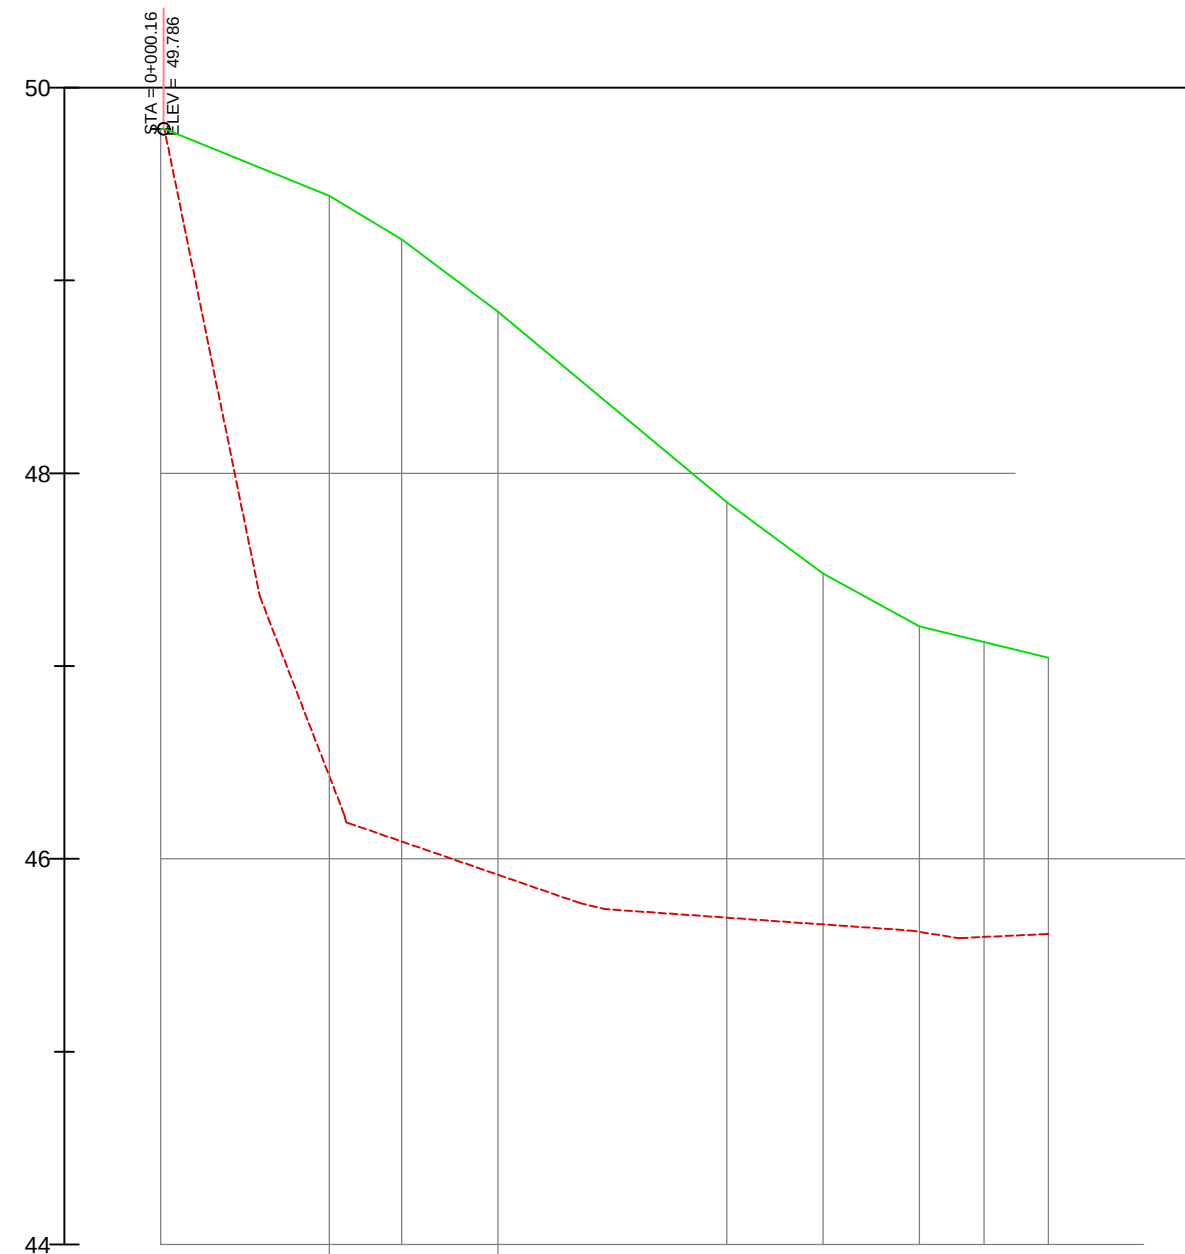

CHAINAGE	0+005.00				0+008.75			0+012.50			0+017.50				0+029.364			0+034.364			0+039.364			0+042.714			0+046.364		
EG LEVEL		47.43			46.18			46.00			45.83	45.73		45.69	45.66		45.61			45.61			45.61			45.61			
ALIGNMENT LEVEL	49.796	49.619	49.439	49.213	48.838					47.849	47.479			47.206	47.125			47.043											
VERTICAL GEOMETRY	1/40 - 1/12						1/12			1/12 - 1/22						1/40													
HORIZONTAL GEOMETRY	STRAIGHT																												

OS_LICENSE

-		ORIGINAL ISSUE			
Rev	Date	Description	Drn	Chk	Ap

OAKMERE HOMES

ACCRINGTON ROAD
WHALLEY

ROAD A
LONG SECTION

SCALE: NTS @A3	REV -
SK08	



INFRASTRUCTURE
7 Hall Road, Fulwood, Preston, PR2 9QD
T - 07970 265 334
www.tonks-consulting.co.uk