


ABOUT 1970'S ABOUT
DOOR

O ROTTEN
2" TOO
SHORT

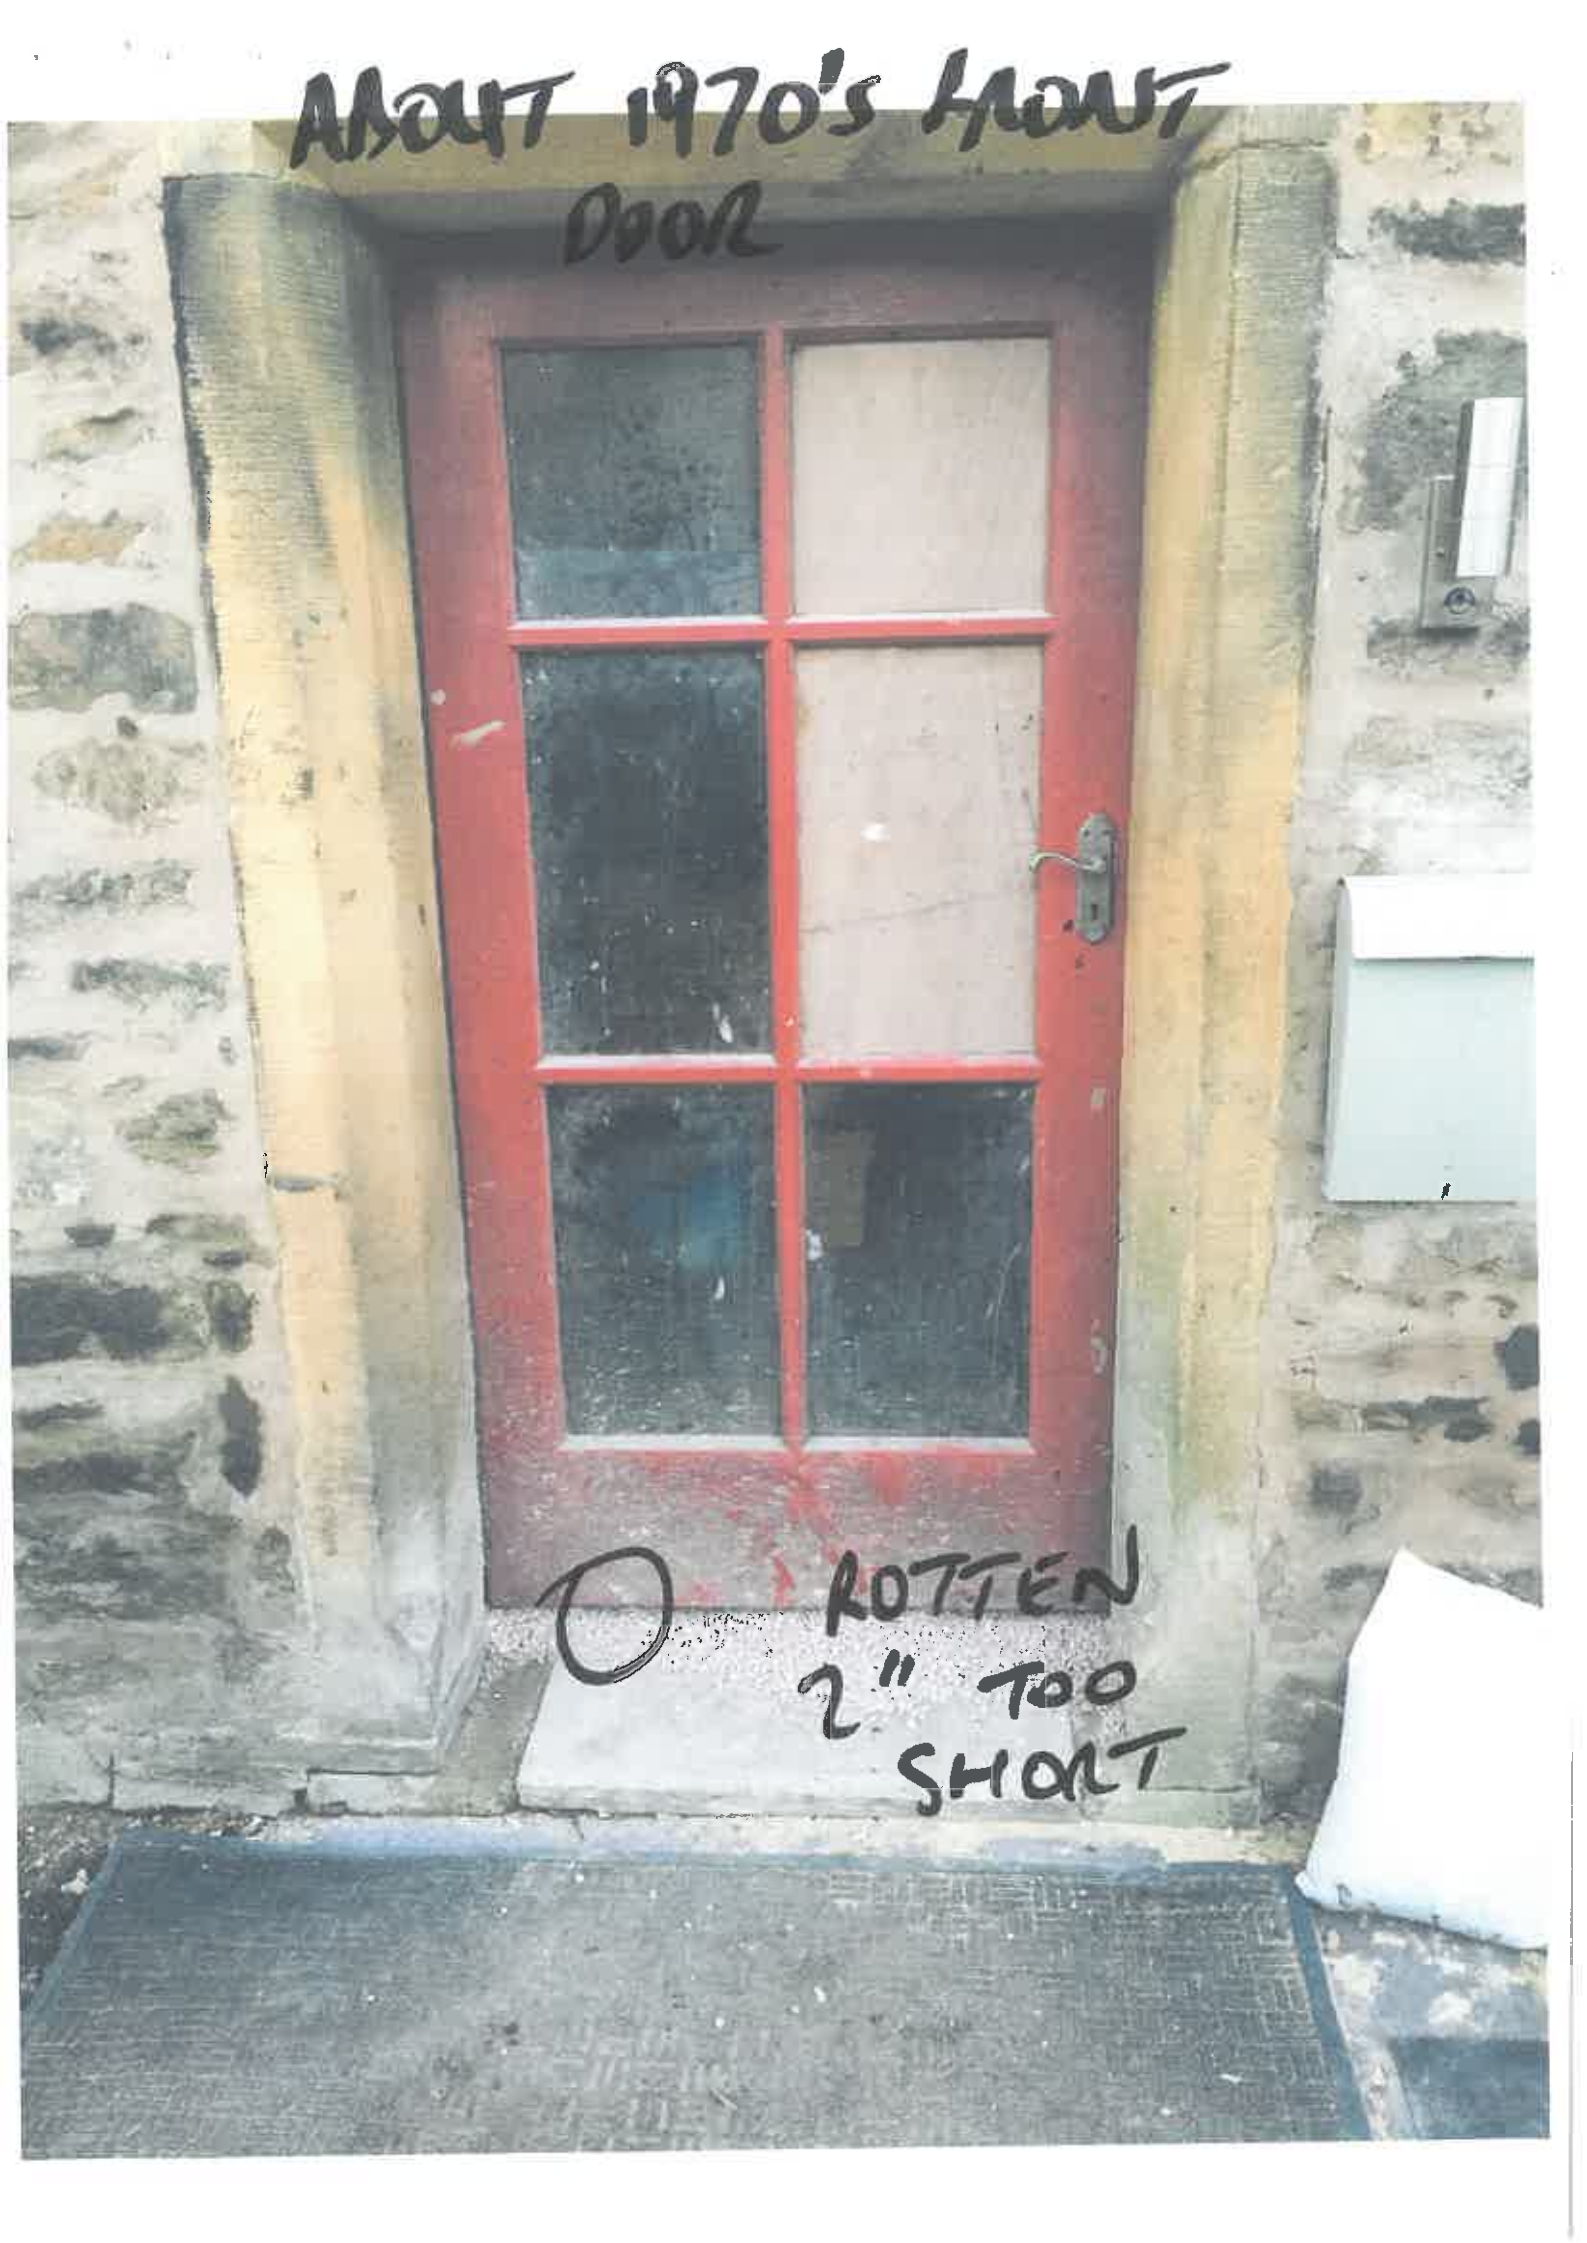



PROPOSED NEW FLOOD FRONT DOOR

BACK DOOR

POULLEY FITTINGS





PROPOSED BACK DOOR

(NO LETTER BOX)