


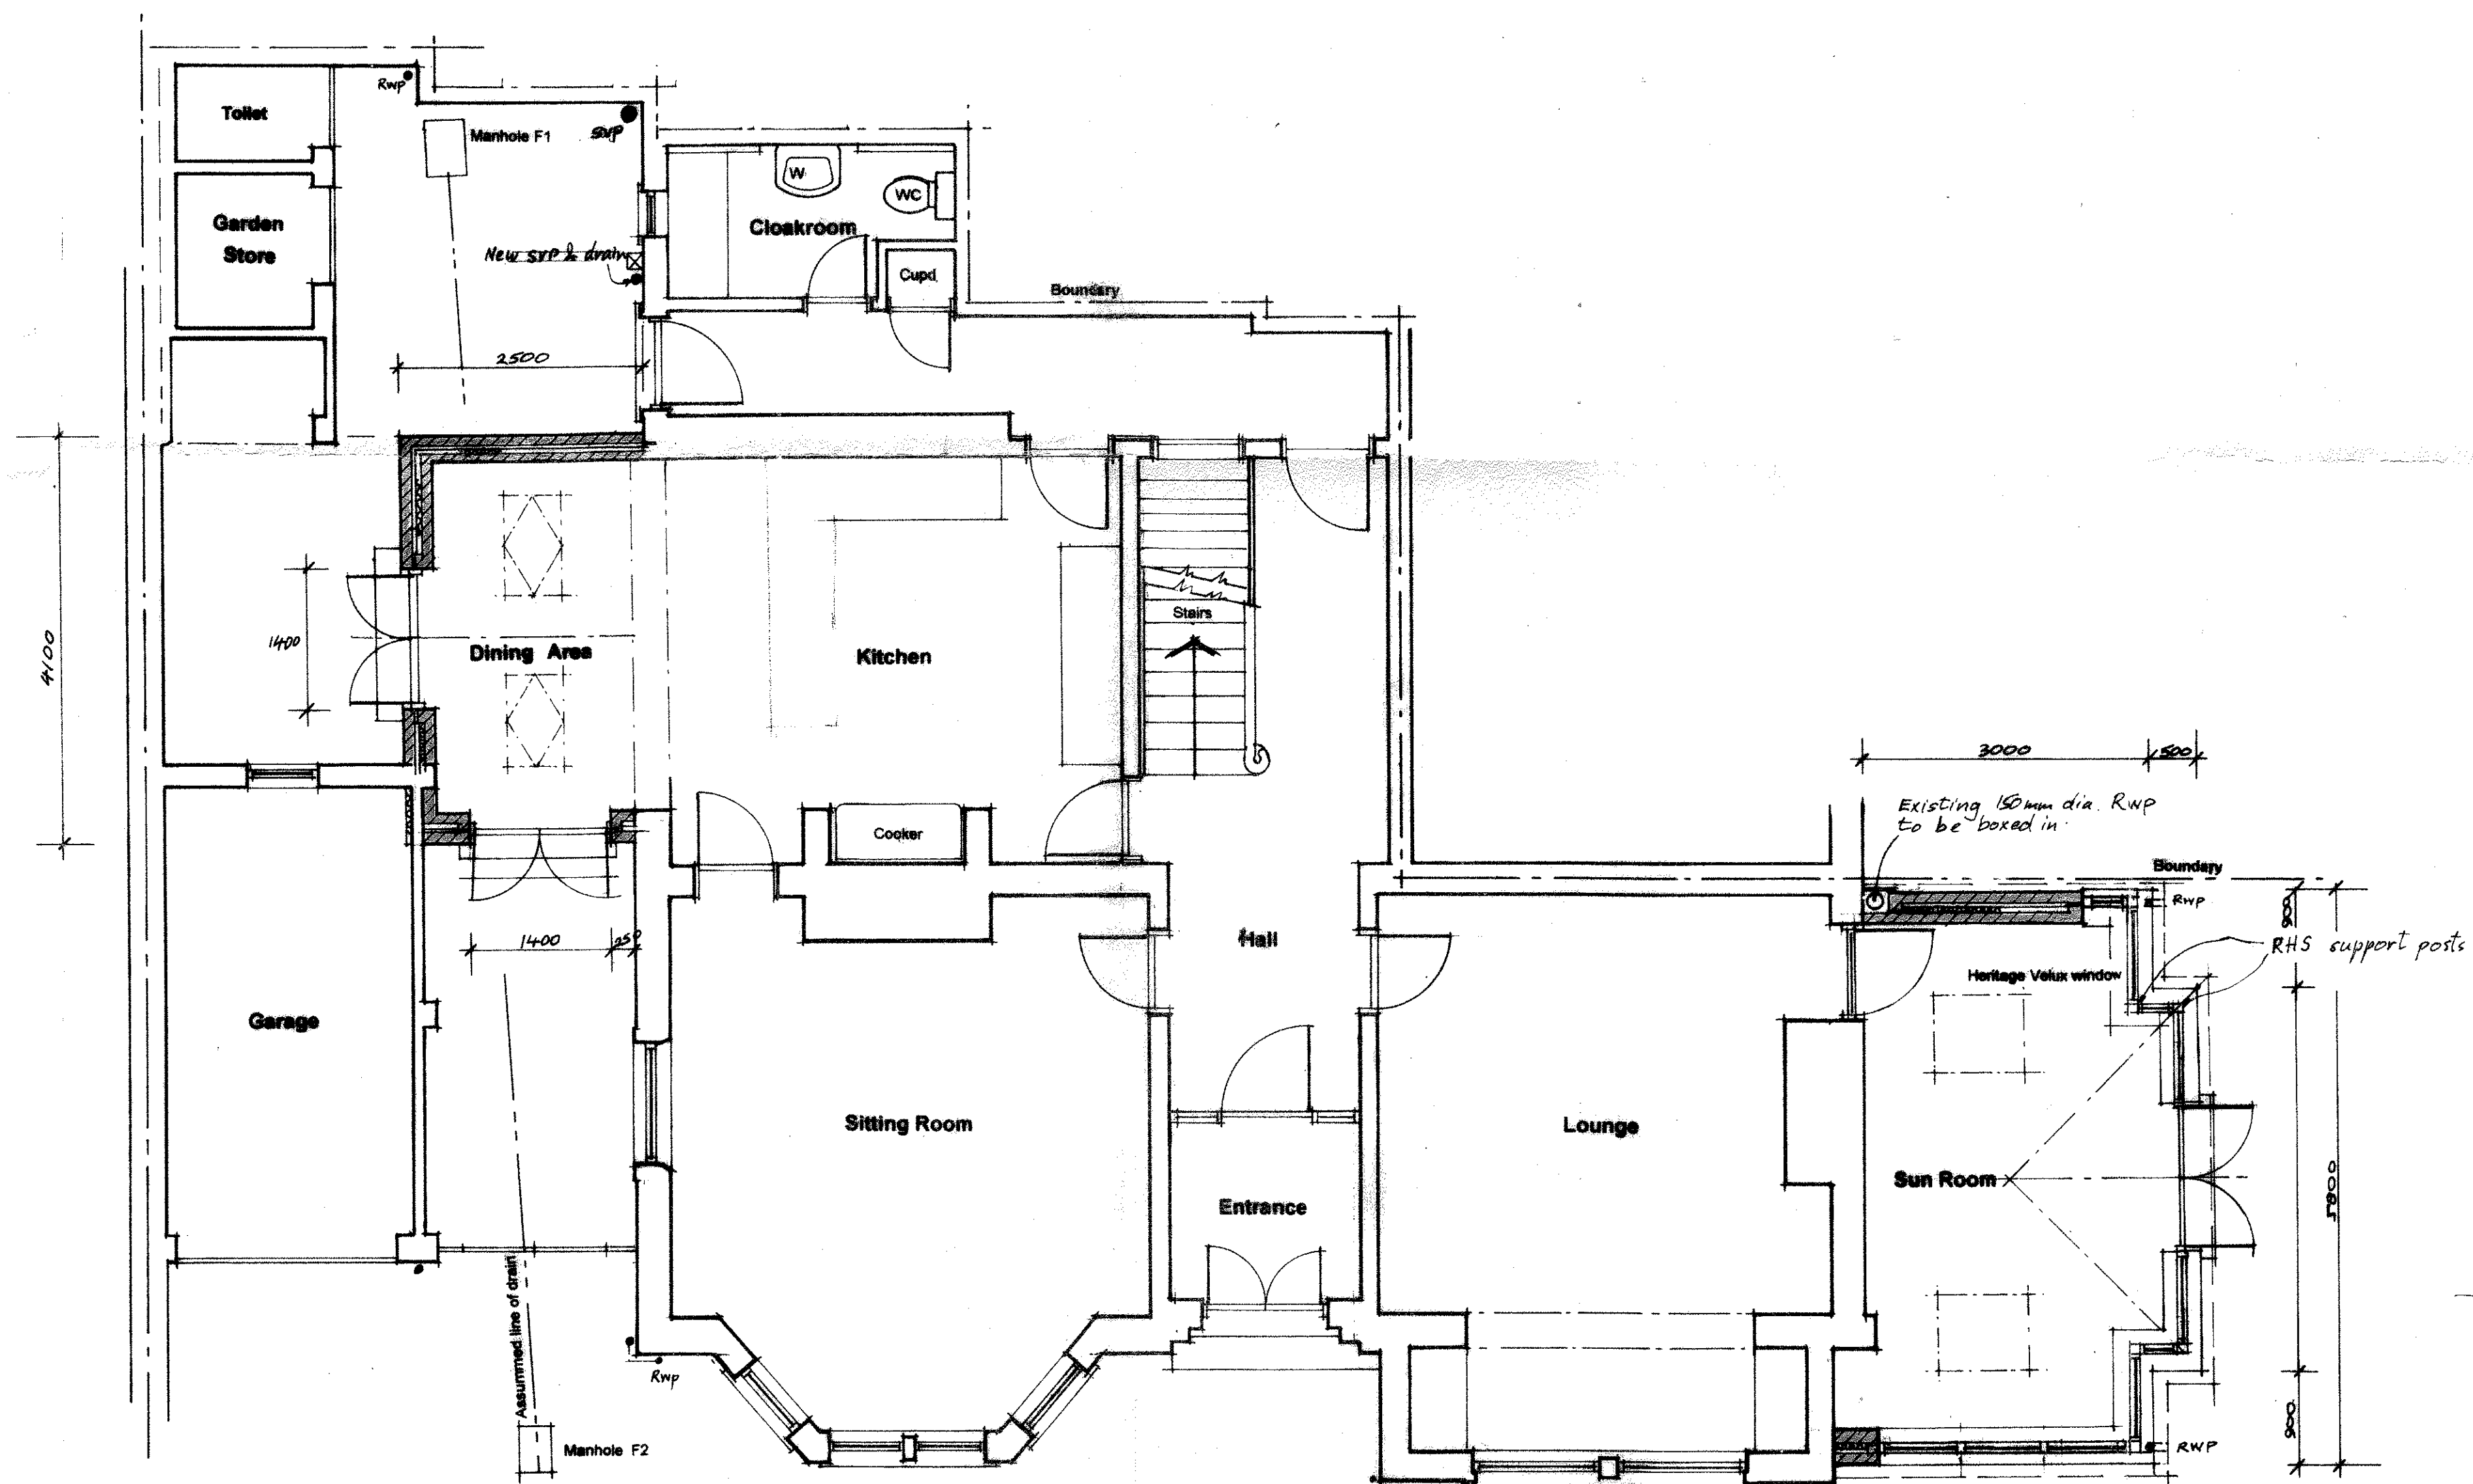

A. Reducing the wall to the boundary to 3000mm following the pre application meeting. 11/4/2016

Jeff Marshall & Associates
Architectural Designers and Surveyors,
Swindlehurst Barn, Back Lane, Grindleton,
Nr. Clitheroe, Lancs. BB7 4RW.
Tel. 01200 440157

Project
Proposed Sun room & Kitchen Extensions

Client
Mr & Mrs K. Hind
The Beeches, Waddington Road, Clitheroe.

Title
Plan & Elevations

Scale 1:50 1:100 Date Drn *SM*

Drg N°
410/1/2
Rev A