






FREEMASONS Timber vertical boarded gate 1.8m high. NO 6 FRONT SOUTH WEST NO 4

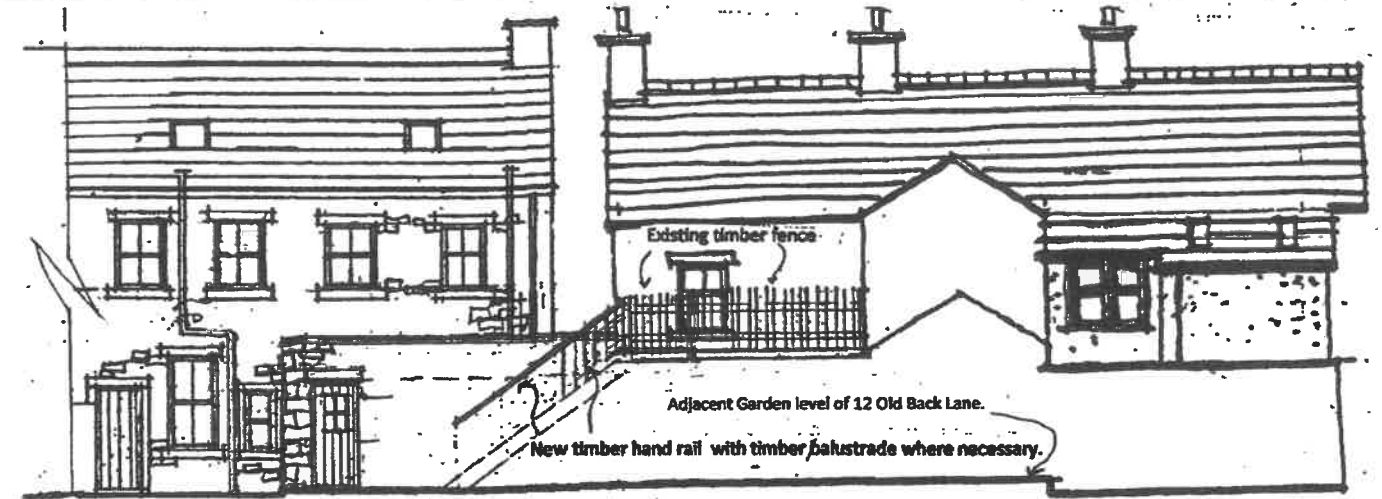


NO 4 NO 6 FREEMASONS REAR NORTH EAST ELEVATION View from the garden of No's 6 and 4 View from the garden of No. 12 Old Back Lane

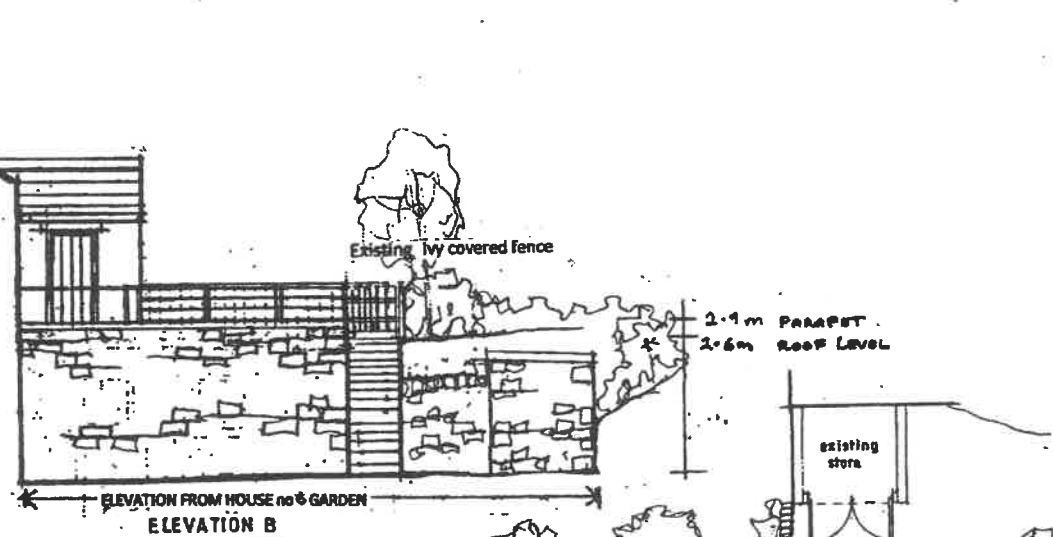

ELEVATION FROM HOUSE no 6 GARDEN ELEVATION B

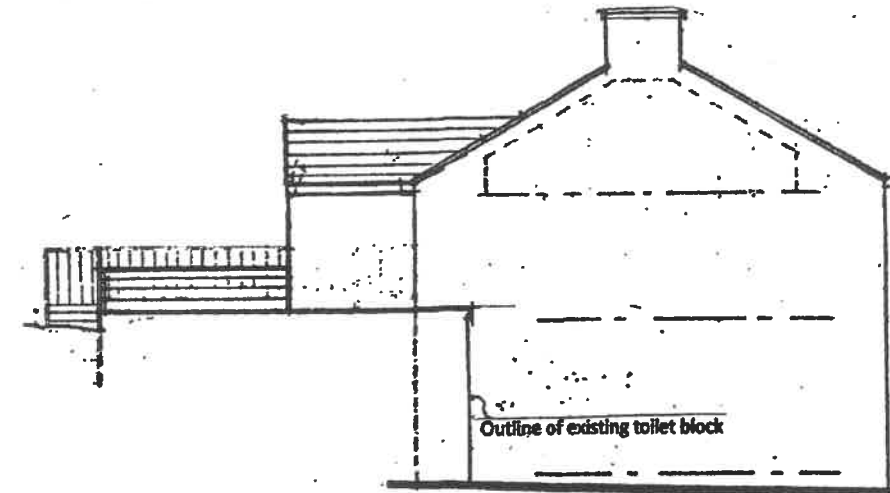

FREEMASONS SIDE ELEVATION A

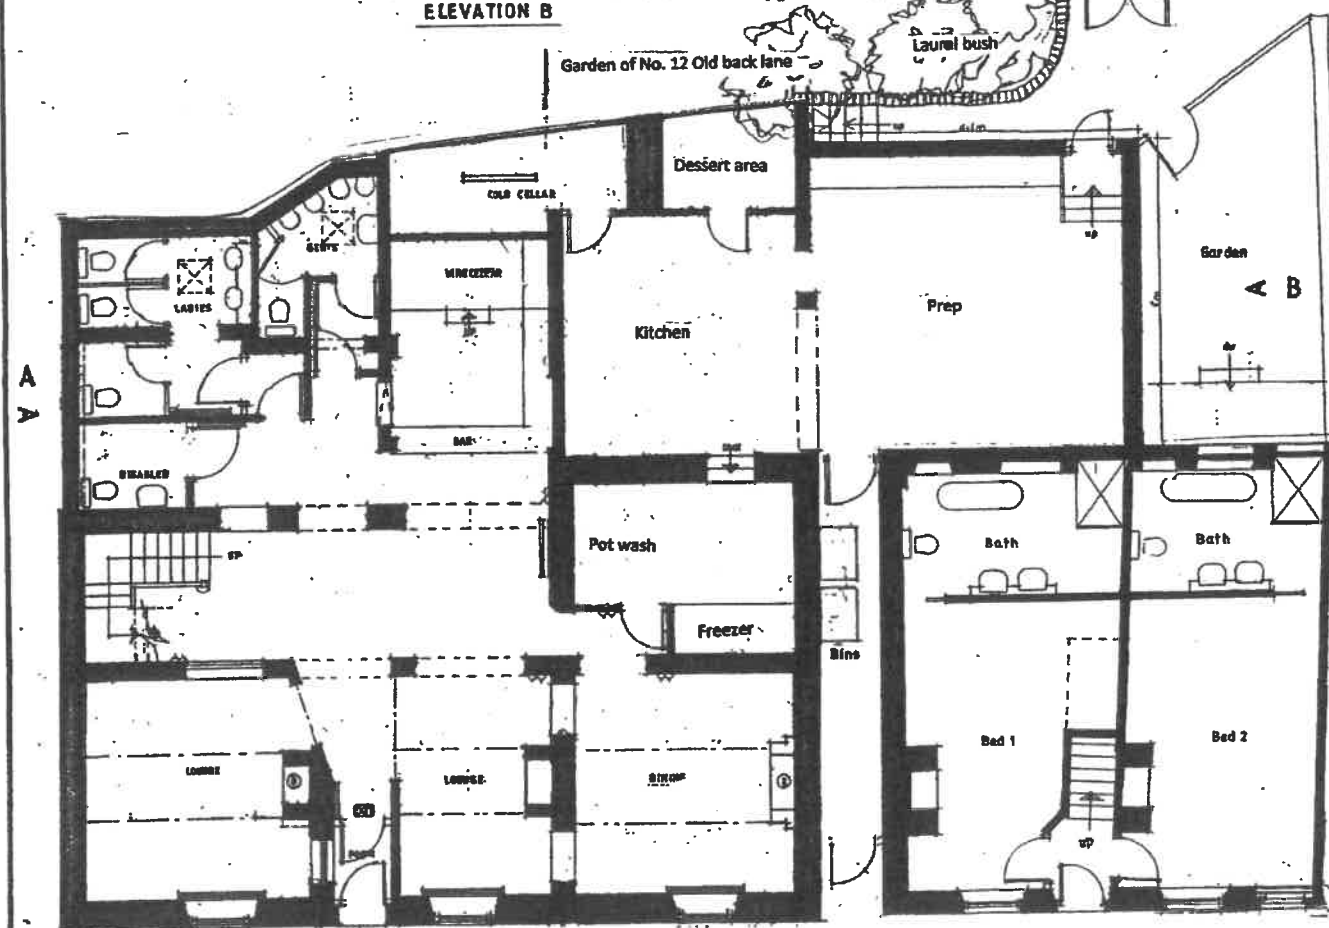


GROUND FLOOR PLAN

FREEMASONS


NO 6

NO 4

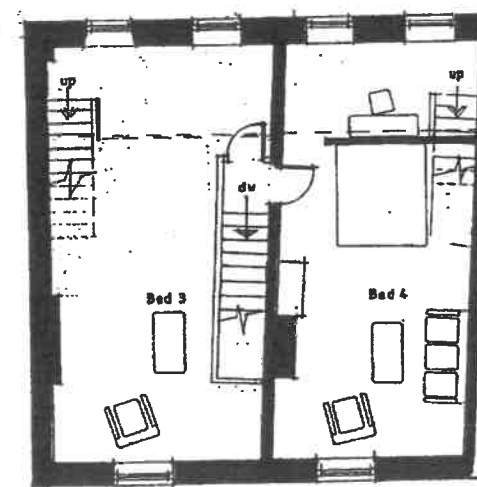

FIRST FLOOR PLAN NO 6

NO 4

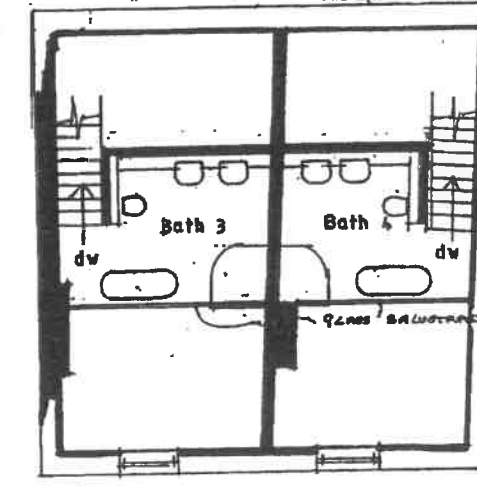

SECOND FLOOR PLAN

NO 6

NO 4

Client
BORTON LTD

Job Title
PROPOSED KITCHEN EXTENSION TO
THE FREEMASONS, WISWELL
AND NEW BEDROOM ACCOMODATION
FORMED AT No. 6 & 4 VICARAGE FOLD

Drawing Title
PROPOSED PLANS & ELEVATIONS
ILLUSTRATIVE

Scale
1:100 A2 NOV 16 LKR

spa
SUNDERLAND PEACOCK ARCHITECTS

SUNDERLAND PEACOCK & ASSOCIATES LTD.
HAZELBURN, PIERCE ROAD, CLITHERON,
LANSINGDALE, WY 8AG
T 01823 420170 F 01823 420171
E info@sunderlandpeacock.com
www.sunderlandpeacock.com

4814 = 11ft