



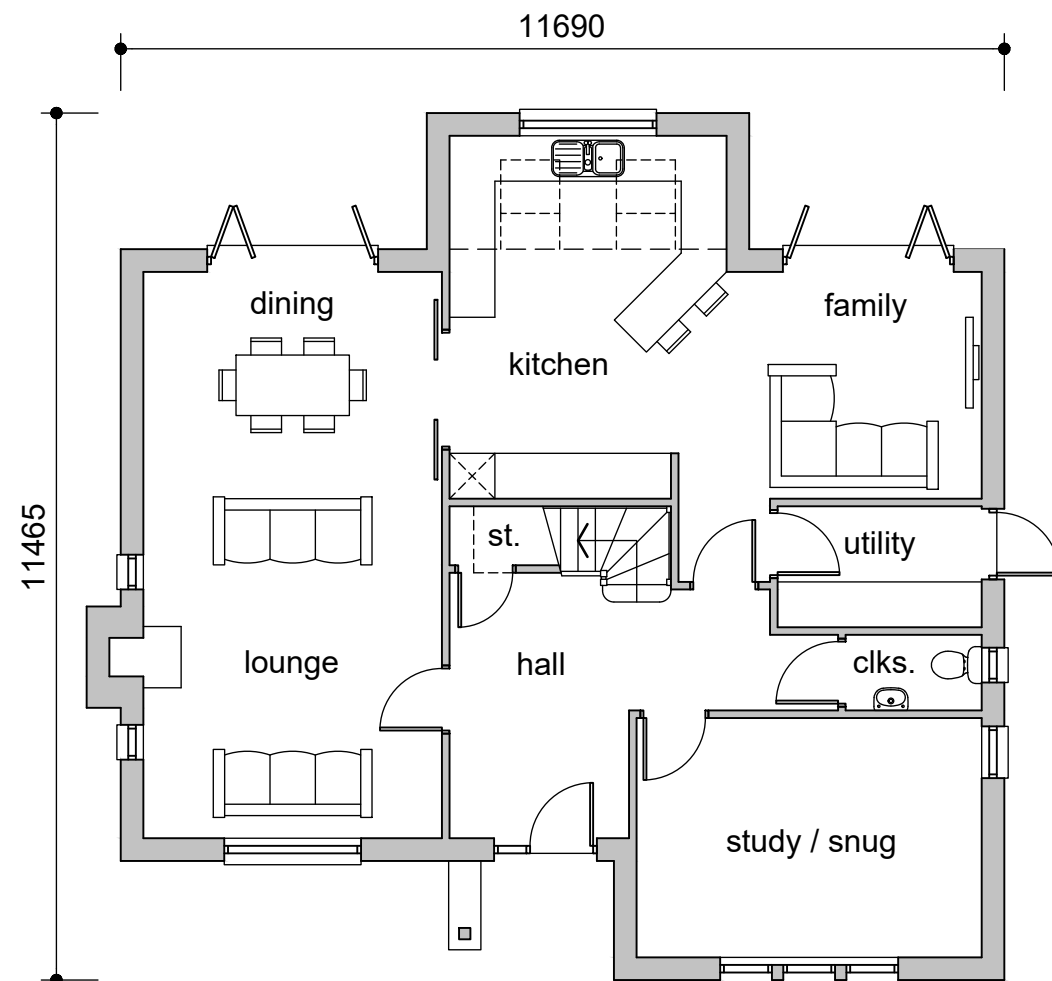

Ground Floor Plan - 96.2sq.m
Plot 1 (2 handed)

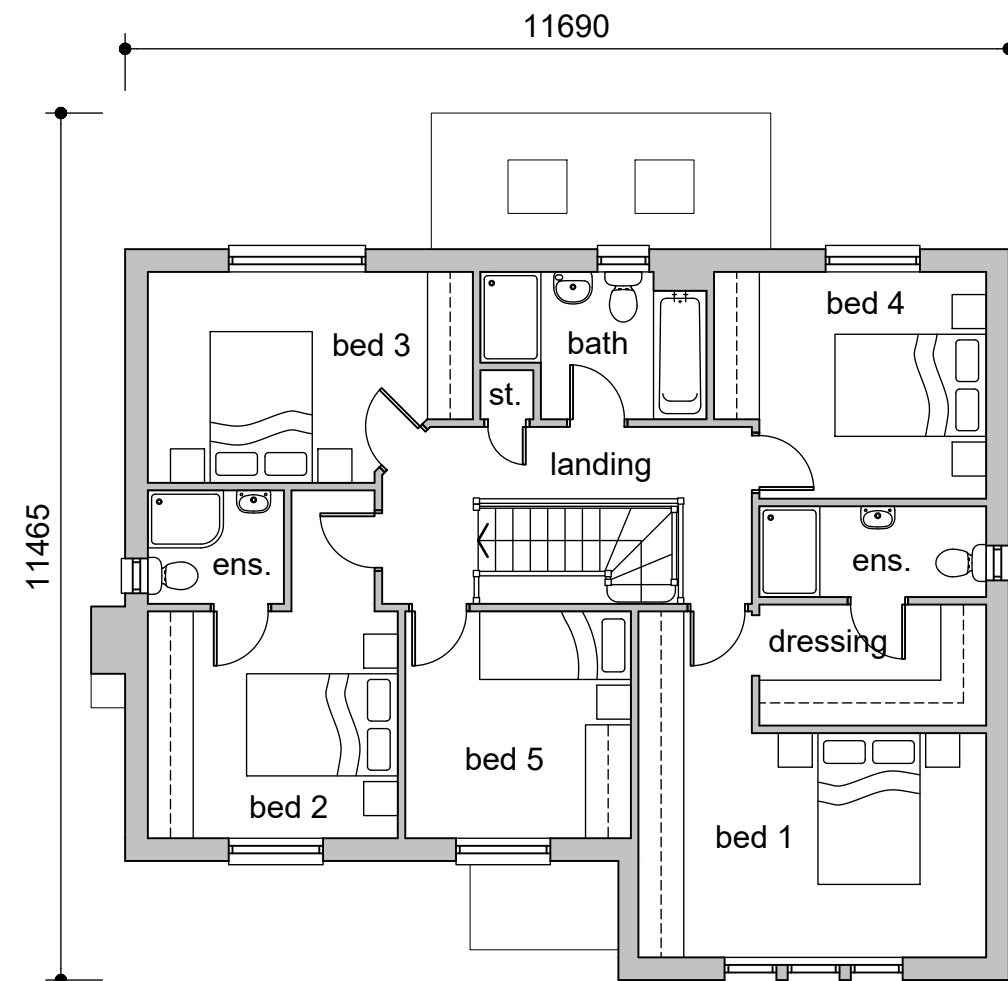

First Floor Plan - 89.2sq.m

0 2m 4m 6m
1:100@A3 1152-PL-04

Clitheroe Road, Barrow - Phase 2 House Type A - Floor Plans



The Studio 29 Bent Lane Leyland Preston PR25 4HP
Tel 01772 467404 E Mail info@pwlarchitects.com