



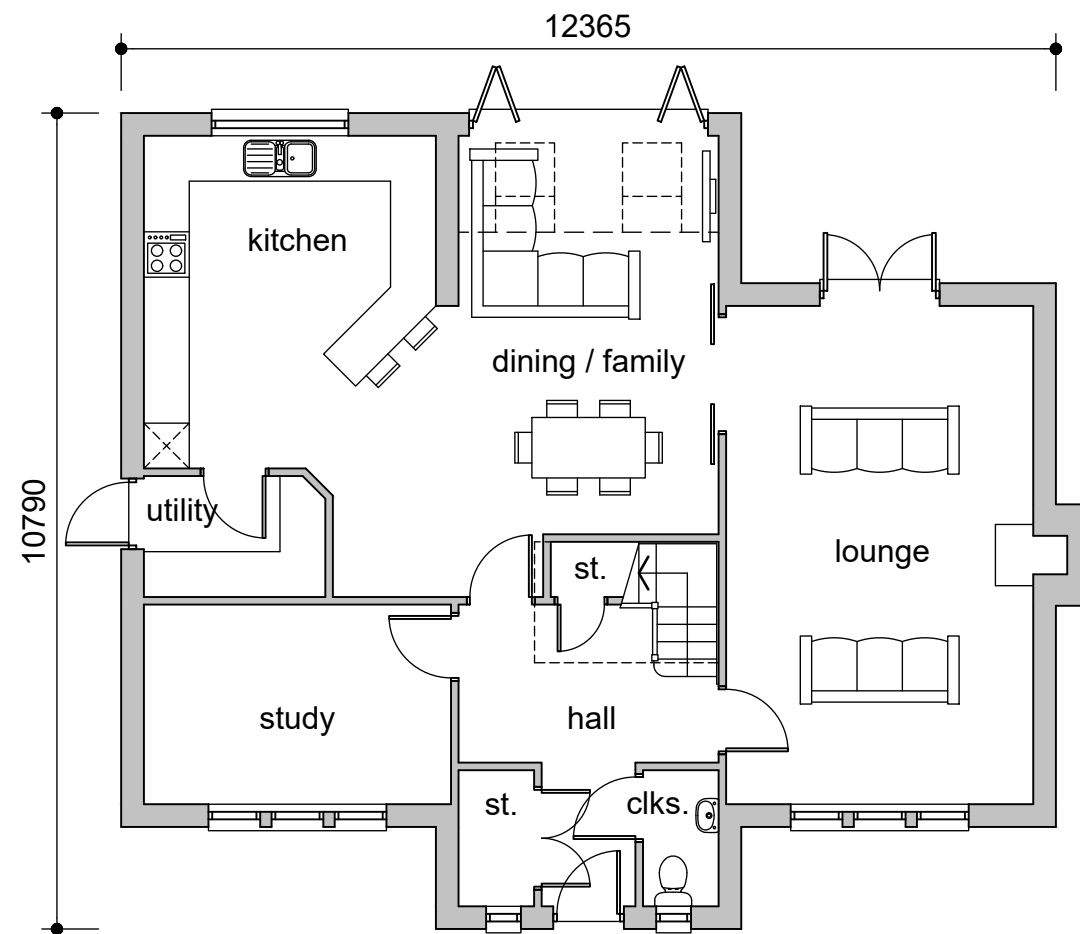

Ground Floor Plan - 98.2sq.m
Plot 3 + 9 (6 handed)

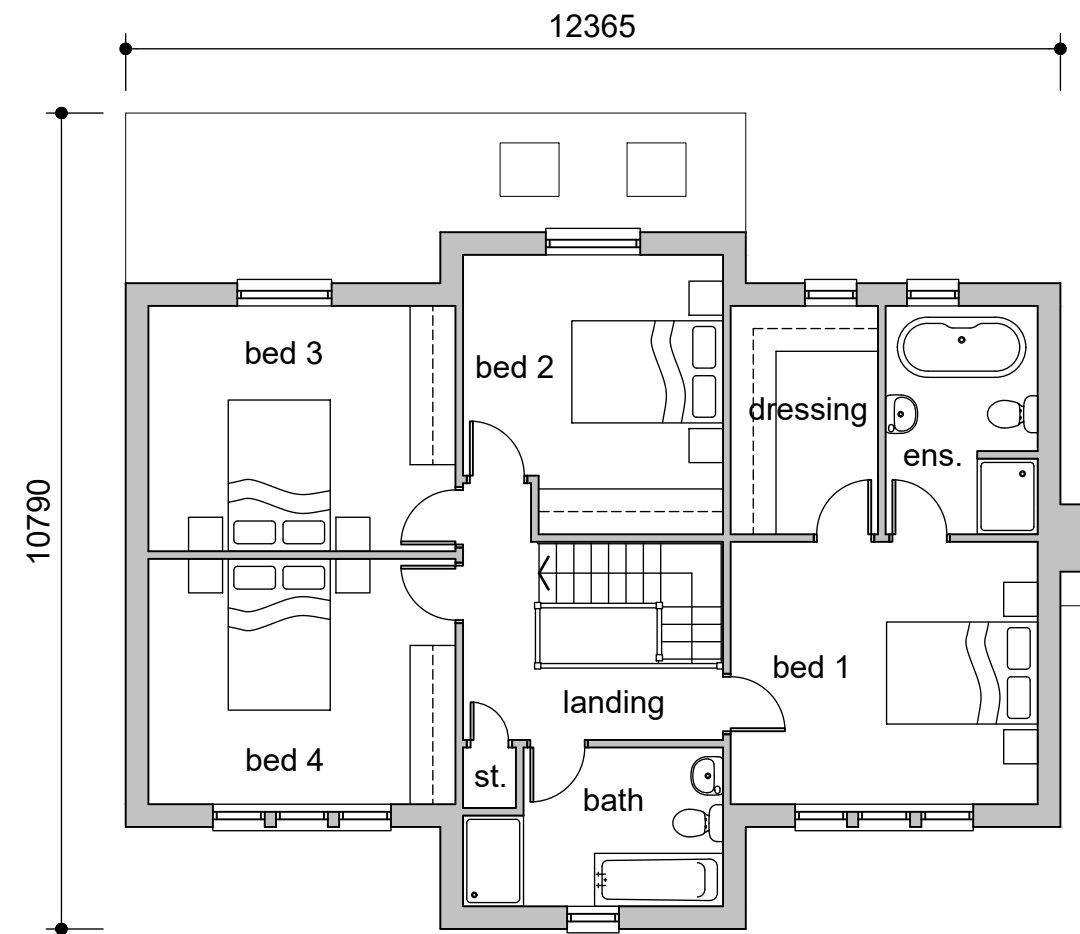

First Floor Plan - 83.5sq.m

0 2m 4m 6m
1:100@A3 1152-PL-06

Clitheroe Road, Barrow - Phase 2 House Type B - Floor Plans



The Studio 29 Bent Lane Leyland Preston PR25 4HP
Tel 01772 467404 E Mail info@pwlarchitects.com