



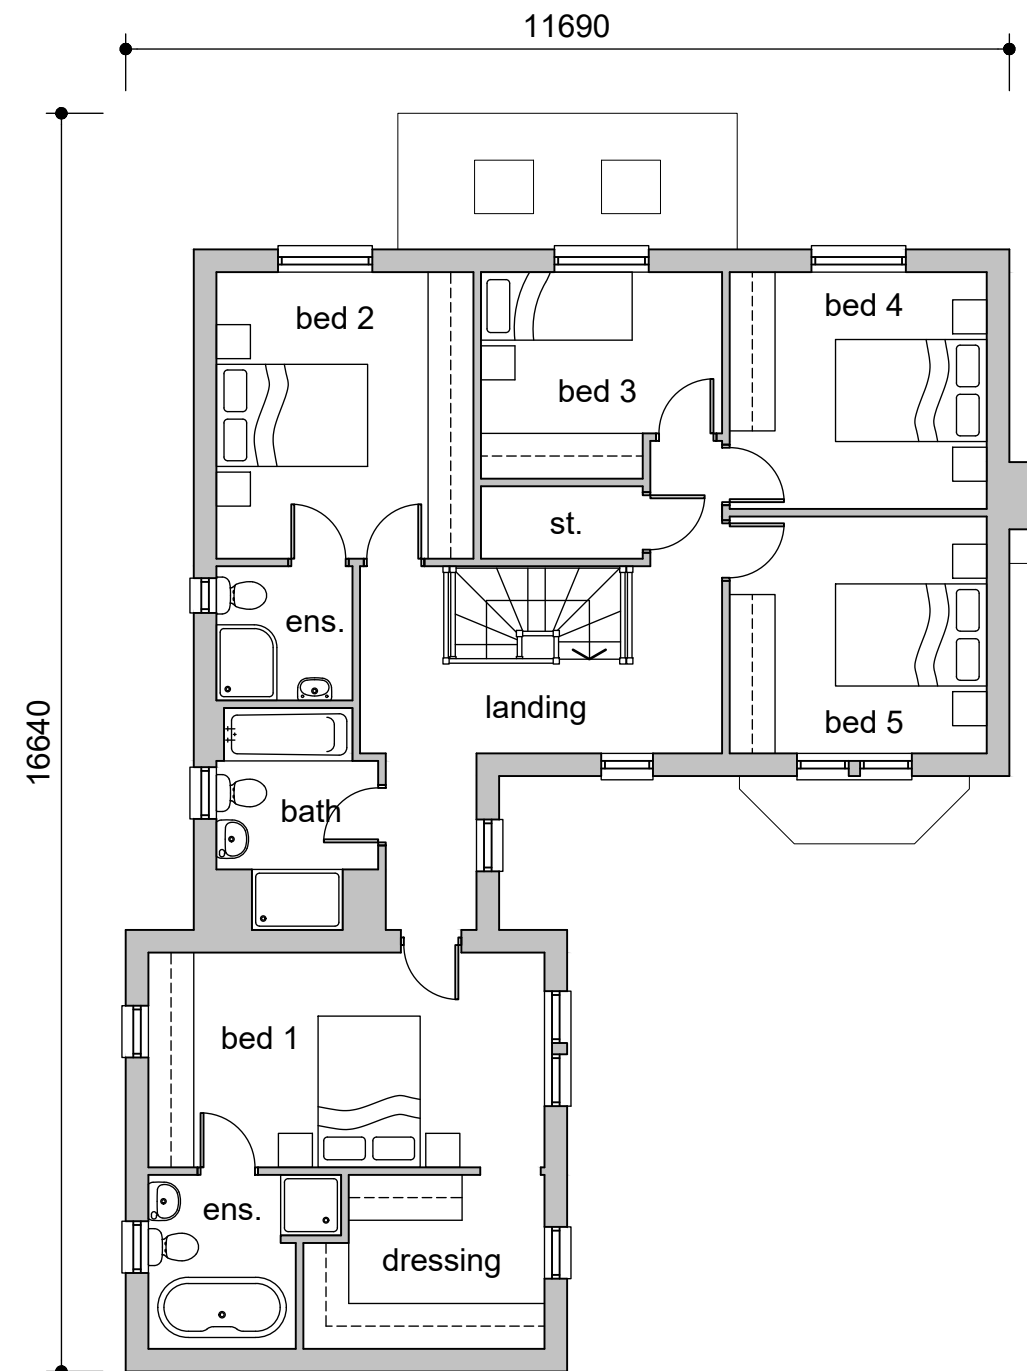

0 2m 4m 6m
1:100@A3 1152-PL-09

Clitheroe Road, Barrow - Phase 2 House Type C - Floor Plans

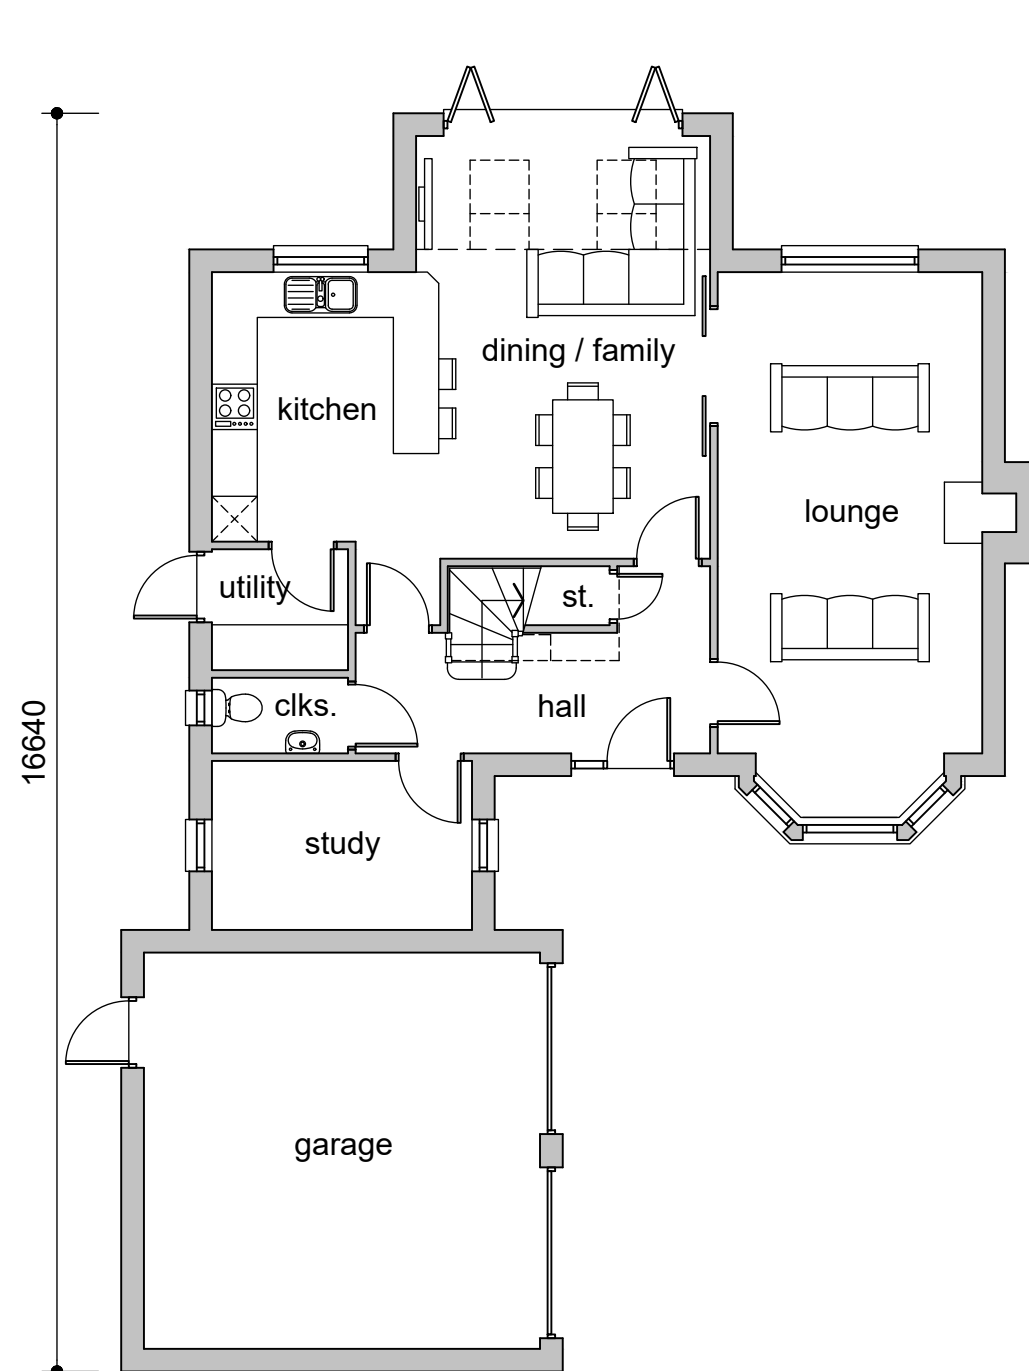

The Studio 29 Bent Lane Leyland Preston PR25 4HP
Tel 01772 467404 E Mail info@pwlarchitects.com