


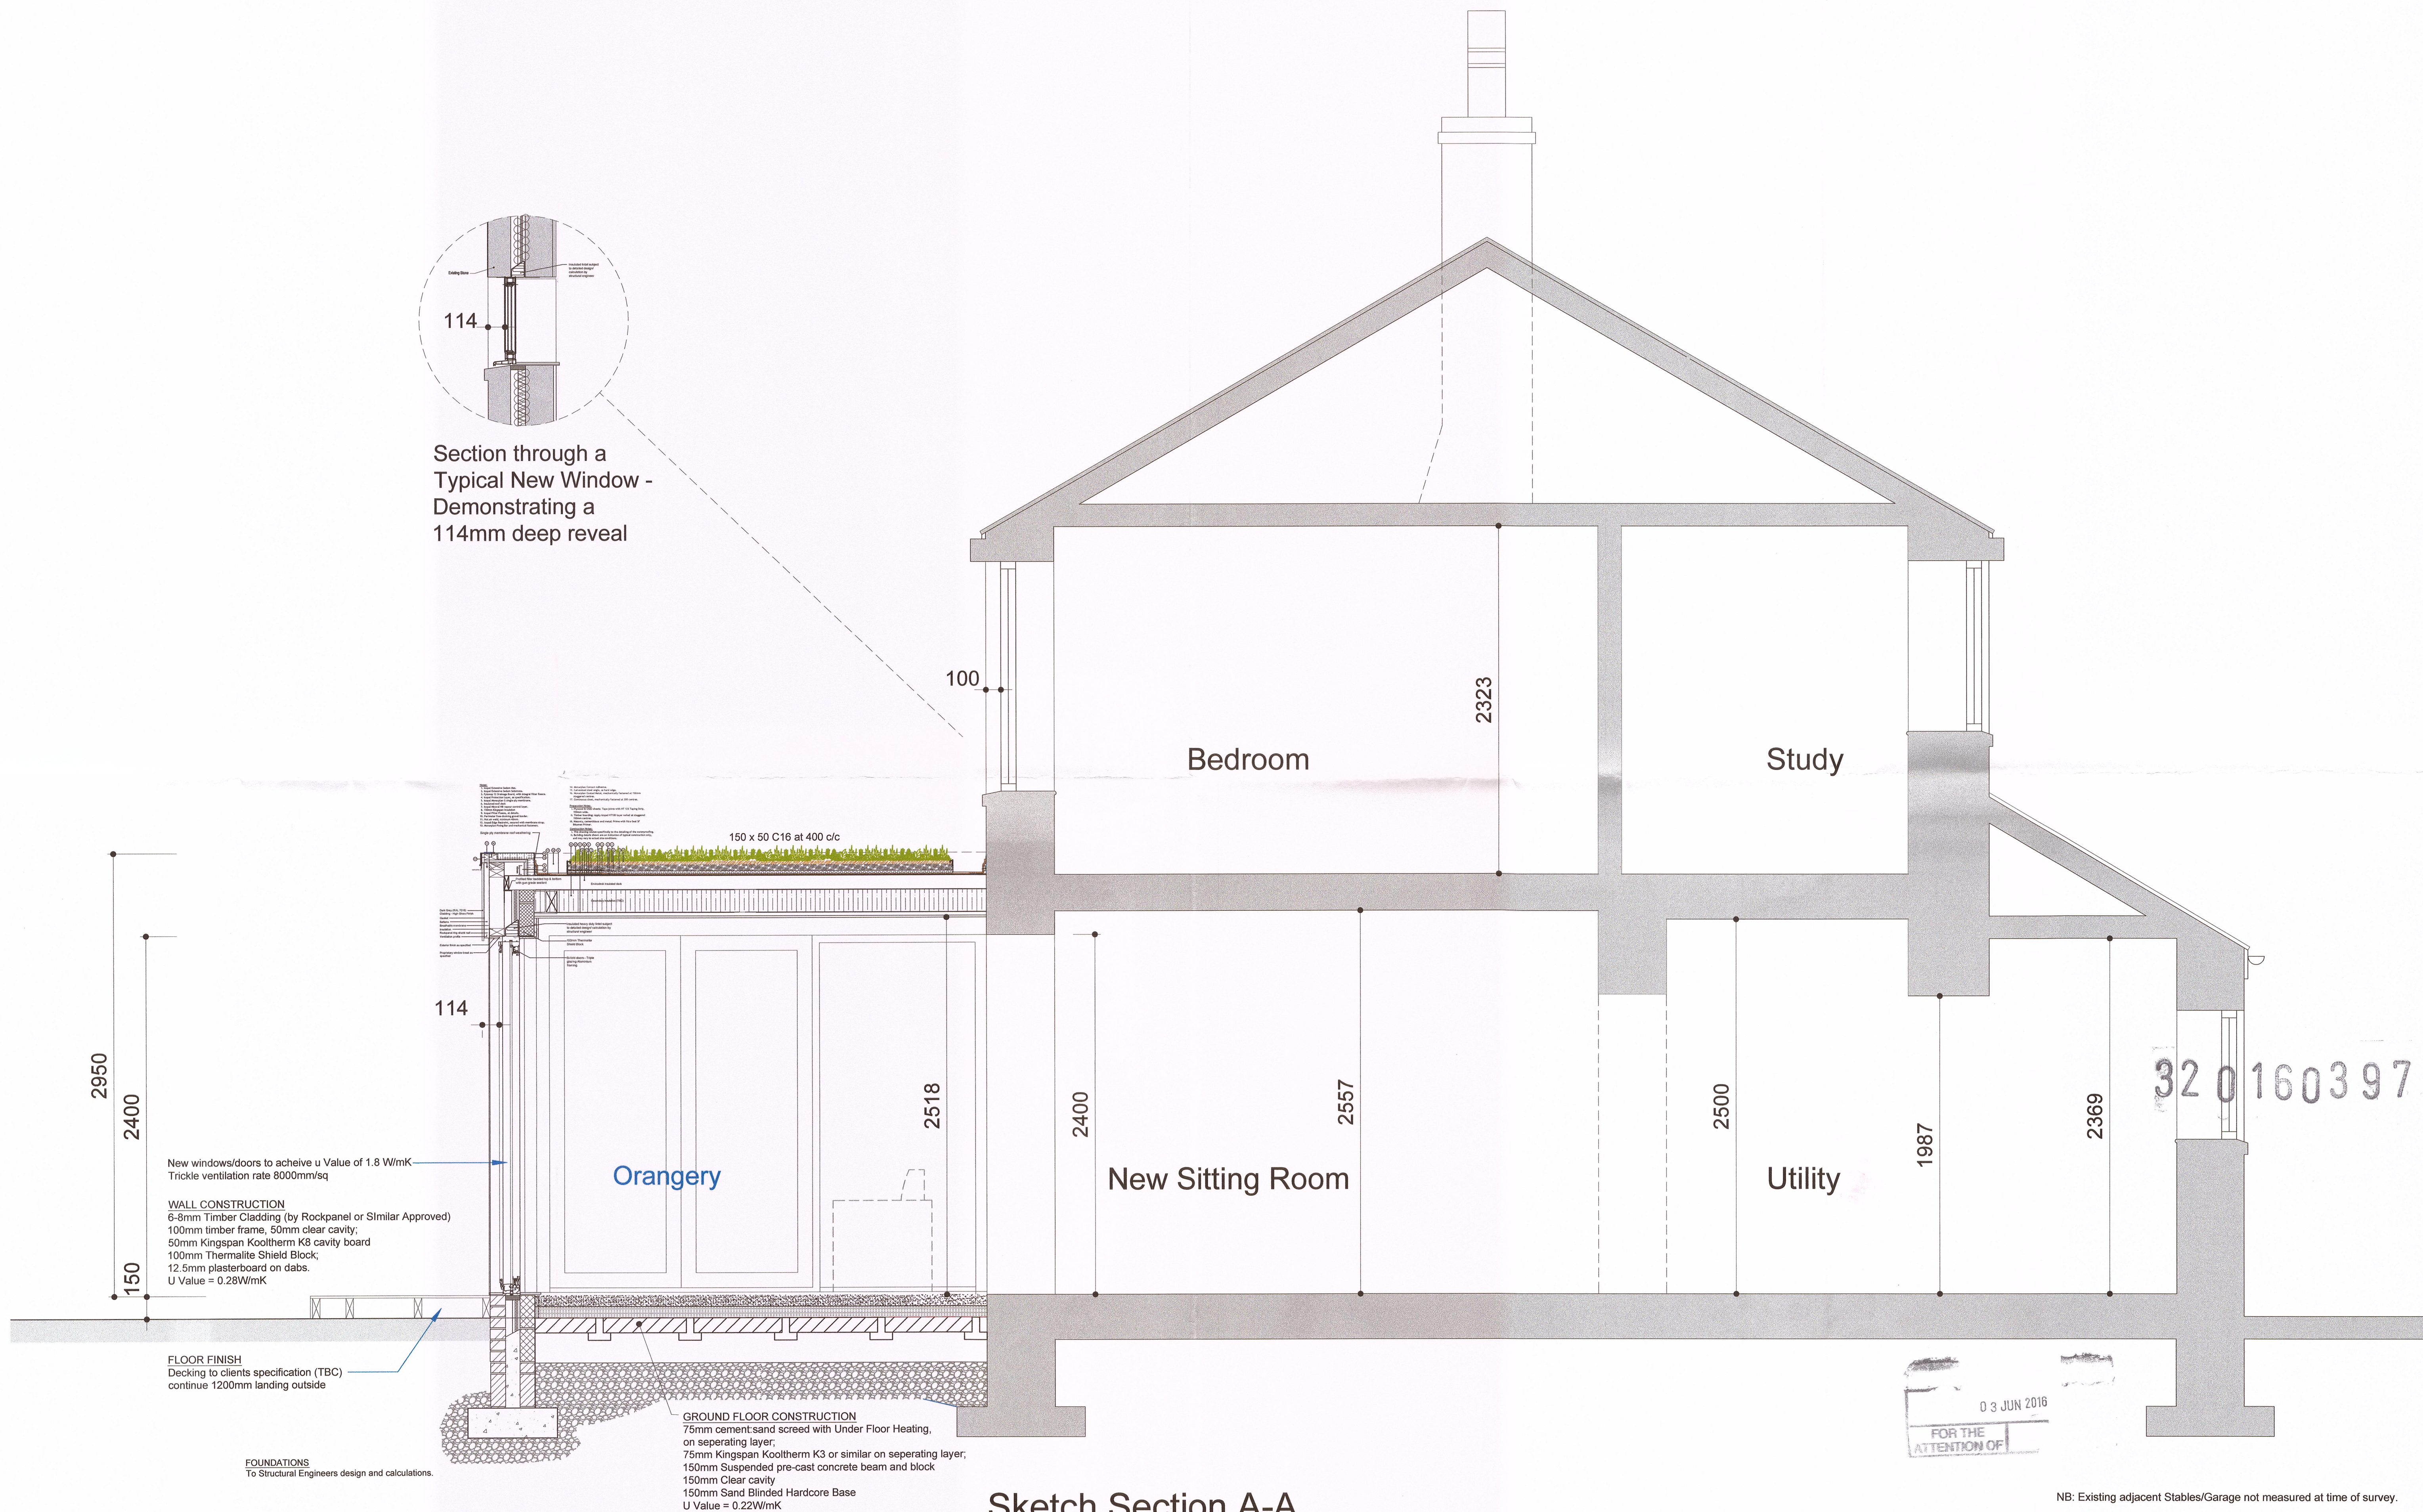

NB: Existing adjacent Stables/Garage not measured at time of survey.
 NB: Dimensions to be checked on site before work commences. All drawings subject to L.A and Statutory Authority Approval as necessary

Mr and Mrs Gee	Project	Bashalls Farm, Hothersall Lane, Hothersall	Title	Proposed Sections / Window Reveal
Drawing No. P05	Revision	-	Scale	1:20 @ A2
	Date	June 16.		