



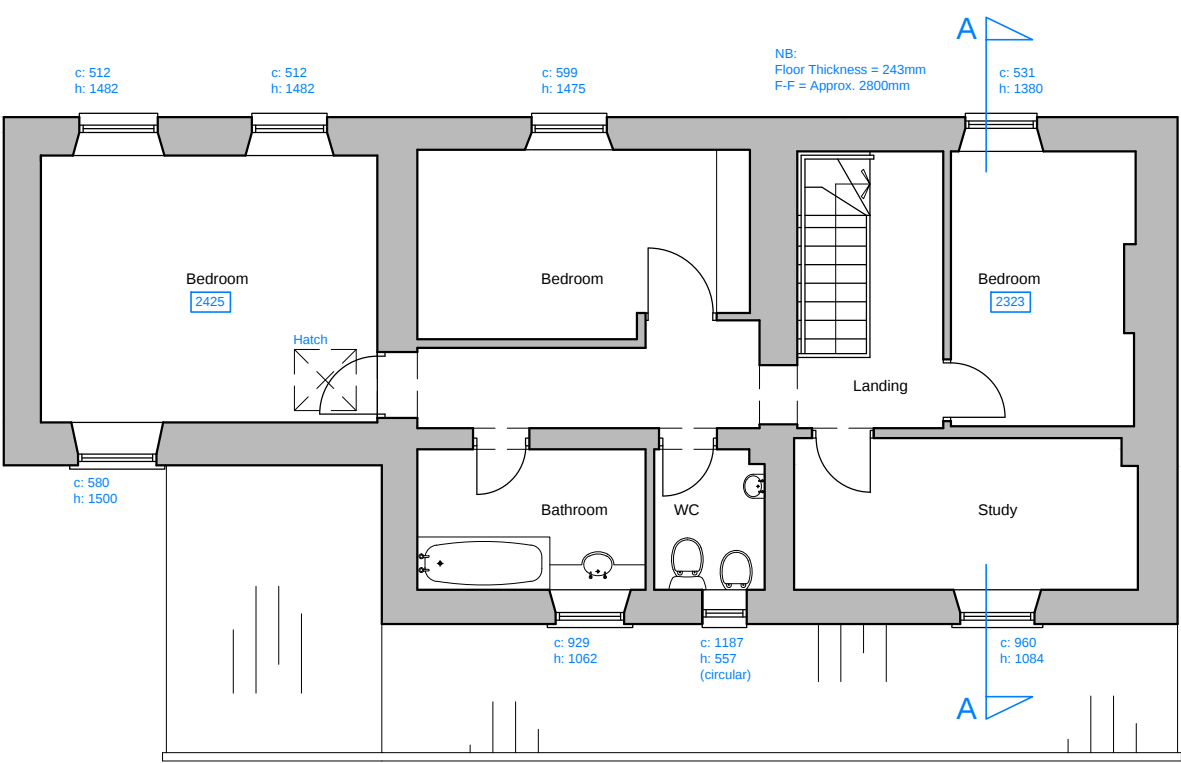

Existing First Floor Plan

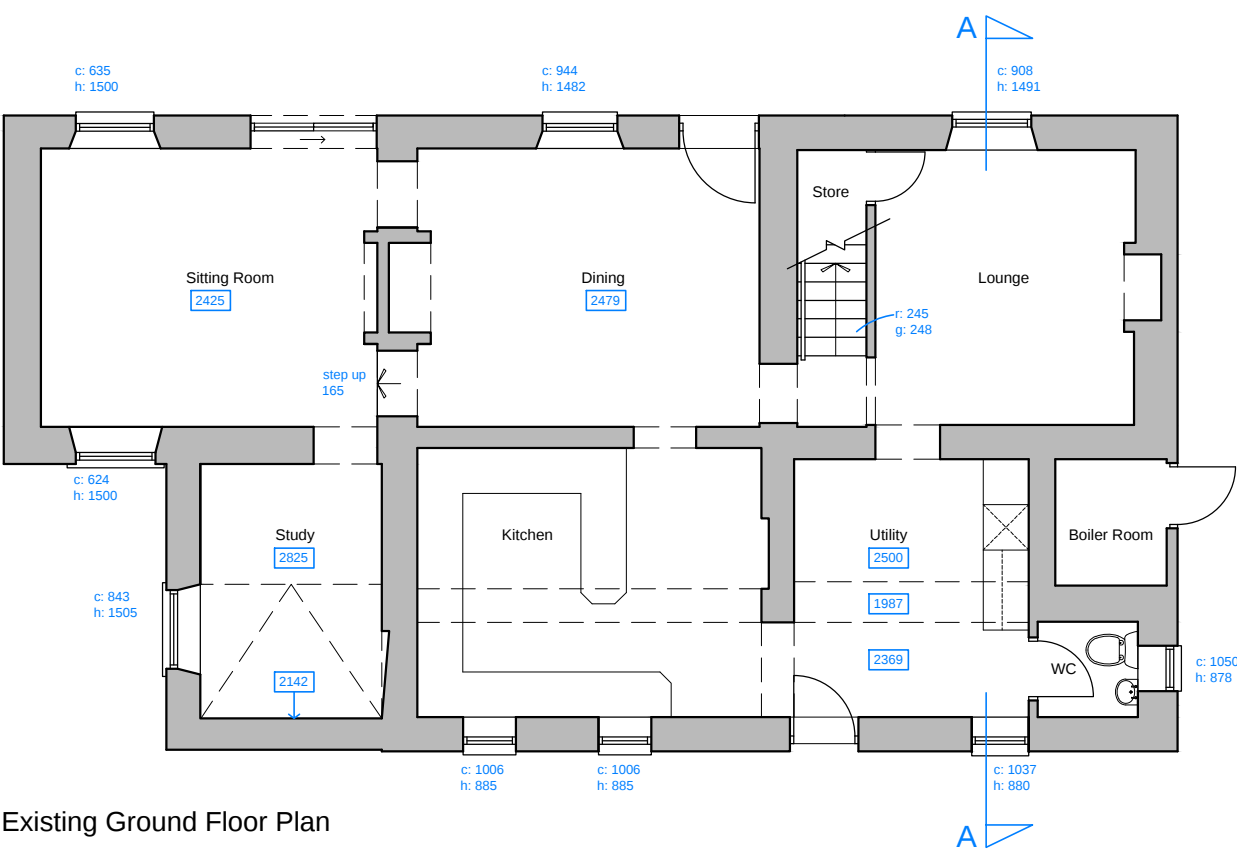

Existing Ground Floor Plan

NB: Dimensions to be checked on site before work commences. All drawings subject to L.A and Statutory Authority Approval as necessary