


Proposed Front Elevation (North facing over driveway)



Proposed Side Elevation (West facing neighbours)



Proposed Rear Elevation (South facing over garden)

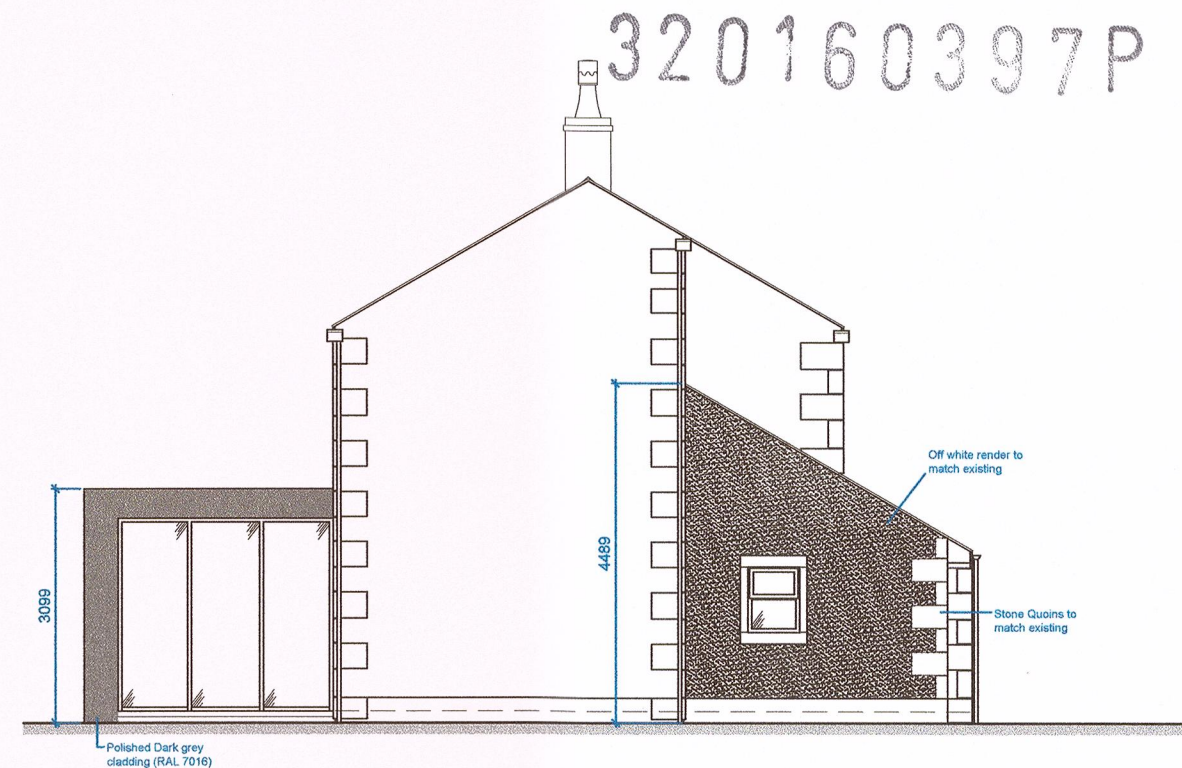

Proposed Side Elevation (West facing stables)

NB: All existing windows to be replaced with double/triple glazed windows
TBC. To client / L.A. Approval.

NB: Existing adjacent Stables/Garage not measured at time of survey.
NB: Dimensions to be checked on site before work commences. All drawings subject to L.A and Statutory Authority Approval as necessary