



Proposed Front Elevation (North facing over driveway)



Proposed Side Elevation (West facing neighbours)

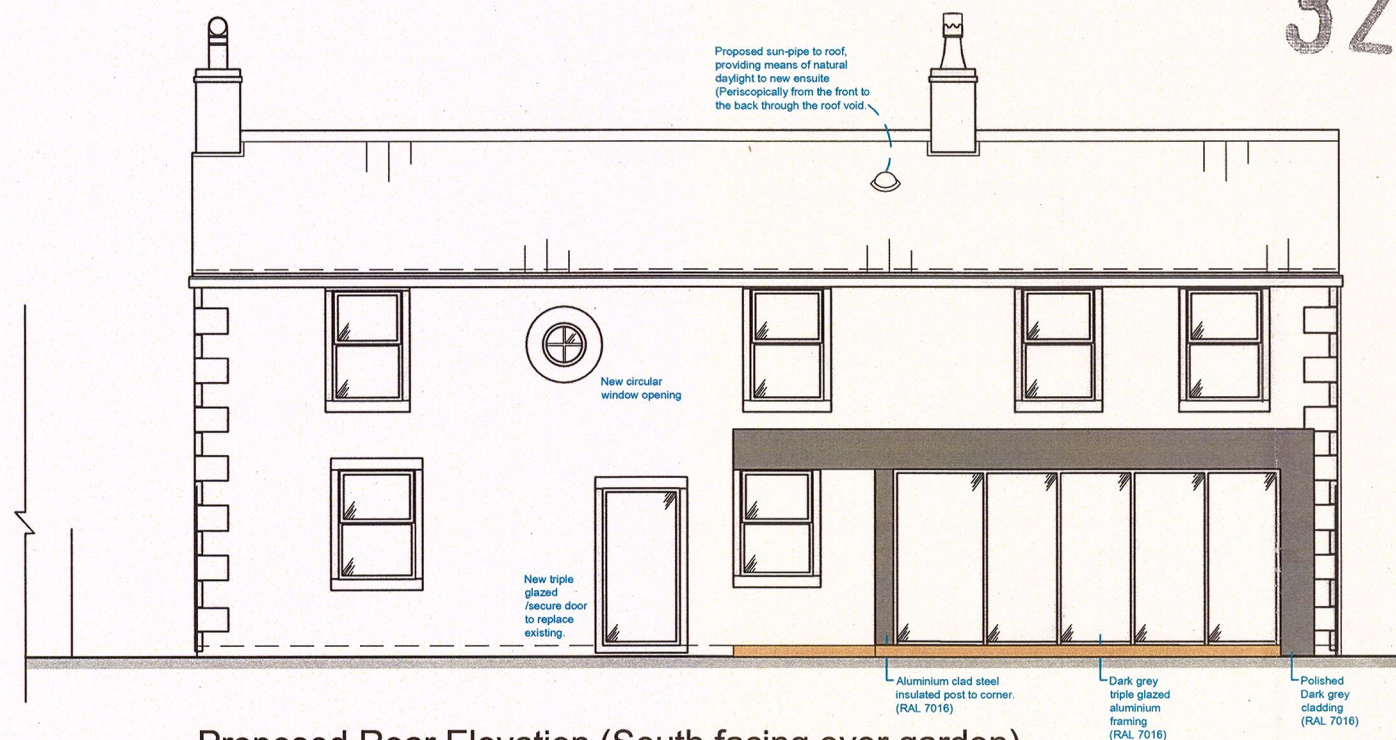


Proposed Rear Elevation (South facing over garden)

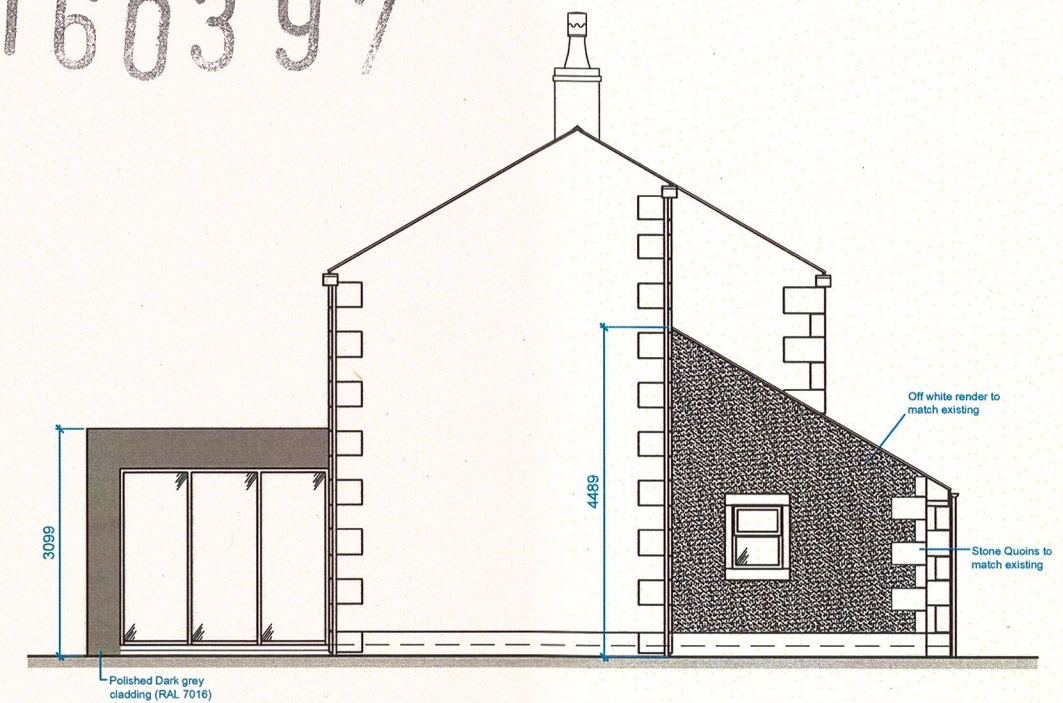

Proposed Side Elevation (West facing stables)

NB: All existing windows to be replaced with double/triple glazed windows TBC. To client / L.A. Approval.

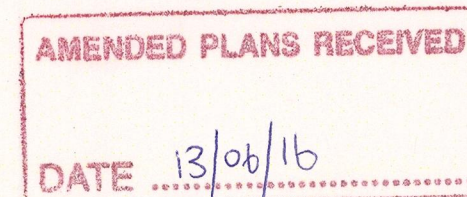

NB: Existing adjacent Stables/Garage not measured at time of survey.
NB: Dimensions to be checked on site before work commences. All drawings subject to L.A and Statutory Authority Approval as necessary

Mr and Mrs Gee
Project
Bashalls Farm, Hothersall Lane, Hothersall
Drawing No. P02
Revision
Title
Proposed Elevations
Scale.
1:100 @ A3
Date.
Dec. 15