




320160404P

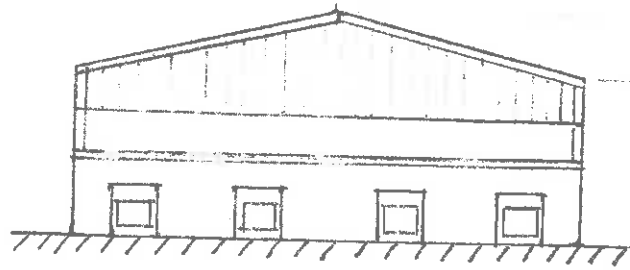



ELEVATION LOOKING SOUTH

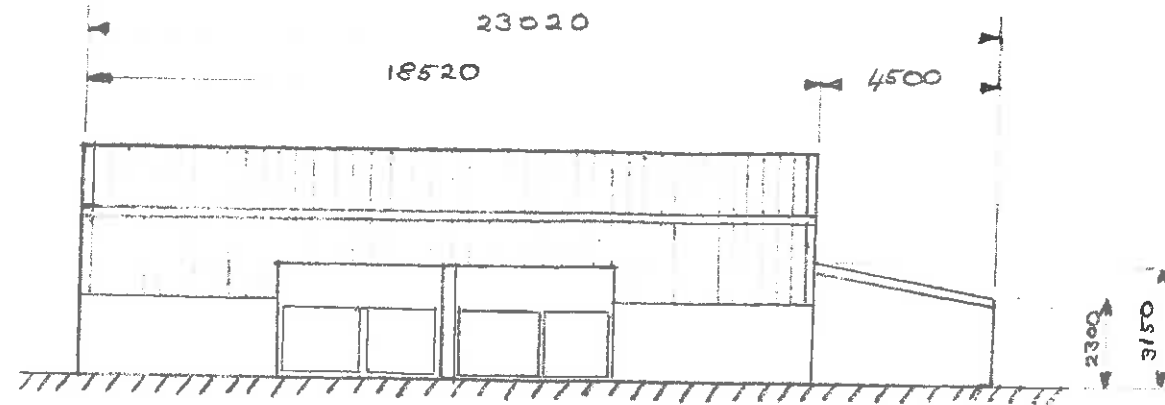

ELEVATION LOOKING WEST

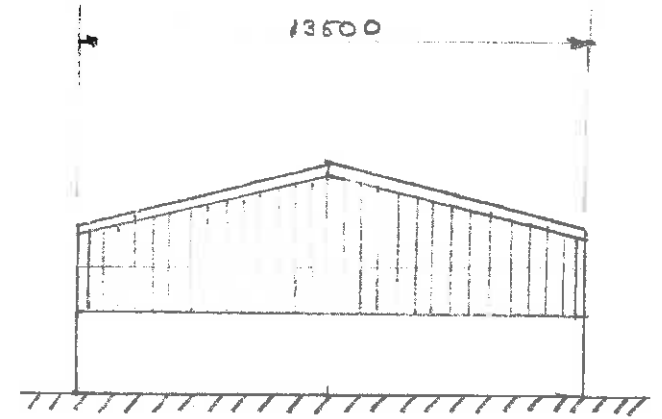

ELEVATION LOOKING NORTH

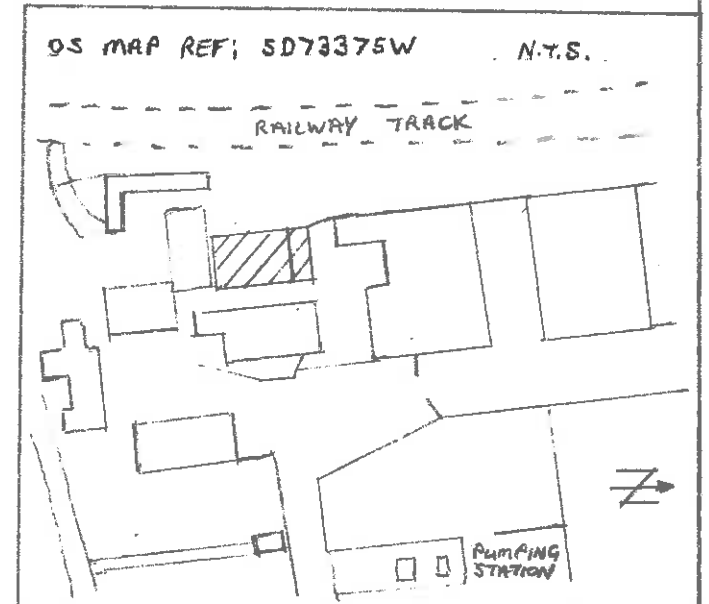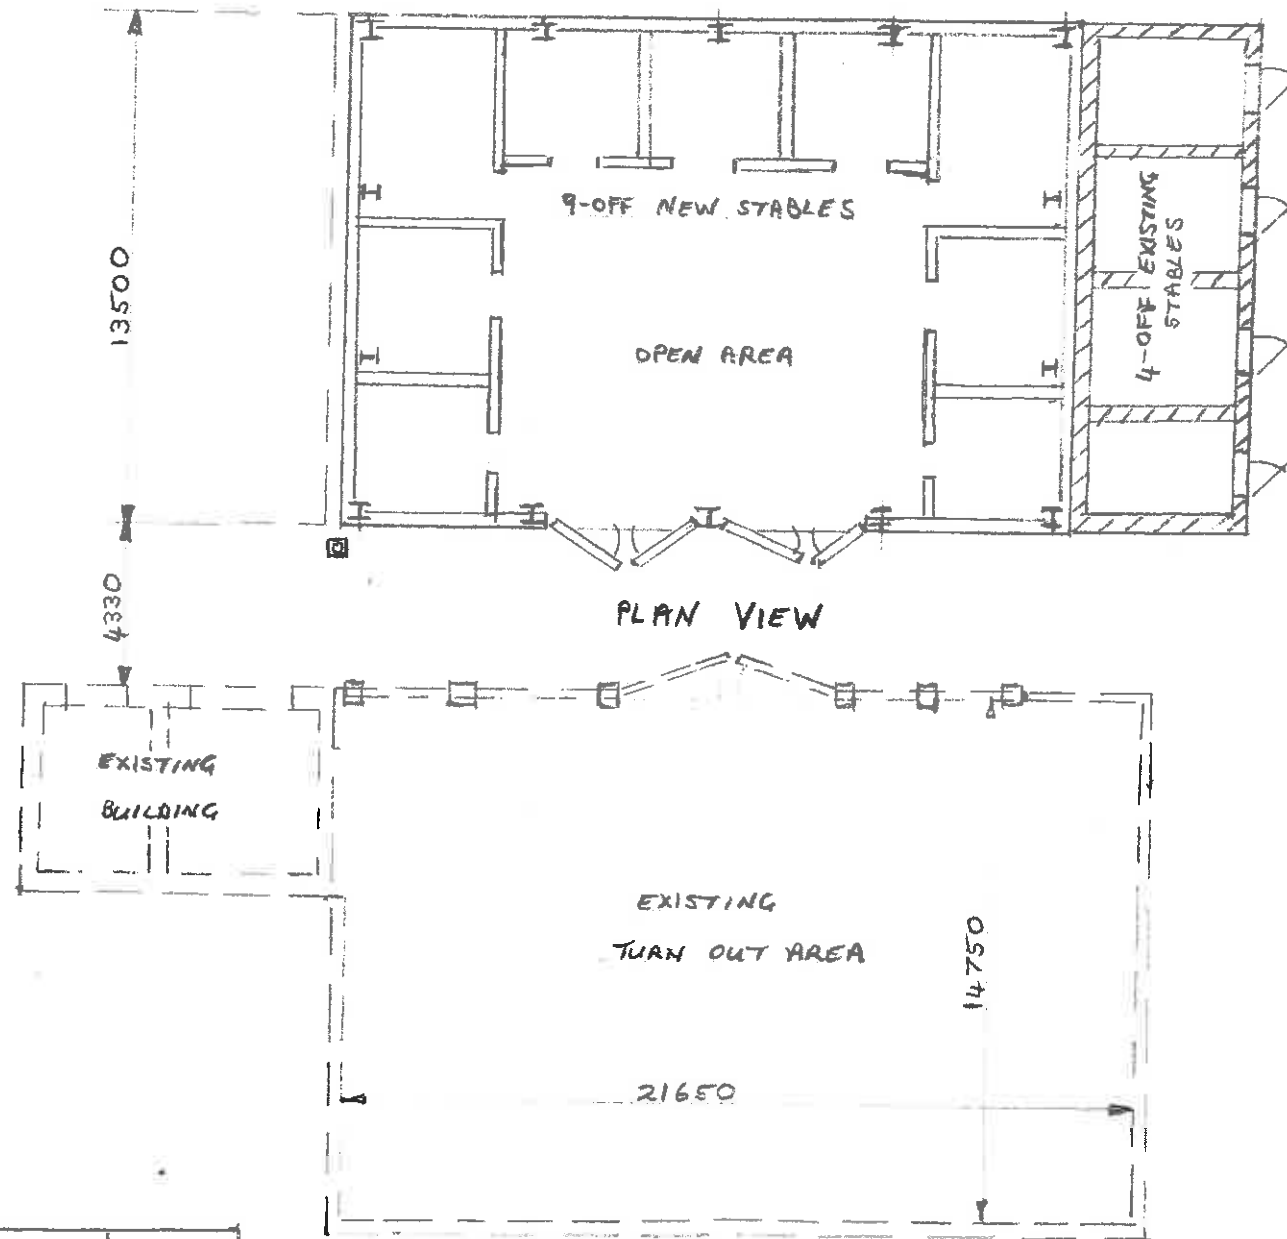

TITLE CHANGE OF USE TO EXISTING BUILDING AT SHAW HOUSE FARM 887 9AJ

OS MAP REF: SD73375W	N.T.S.		
DRN	K. JOHNSON	DATE	04/04/2016
SCALE	1:200	SHEET SIZE	A3
CHKD		DATE	
APR		DATE	
DRG. No.	KJ - SHAW - 01		REV A

A	FIRST ISSUE	KJ	04/04/16
REV	DESCRIPTION	DRN	DATE