



Drawing no 6006a

Scale 1:50

S.J. Bialecki Limited
Building Surveyors

Proposed
Two Storey Extension
At
Austin House
Malt Kiln Lane
Chipping

320160412P

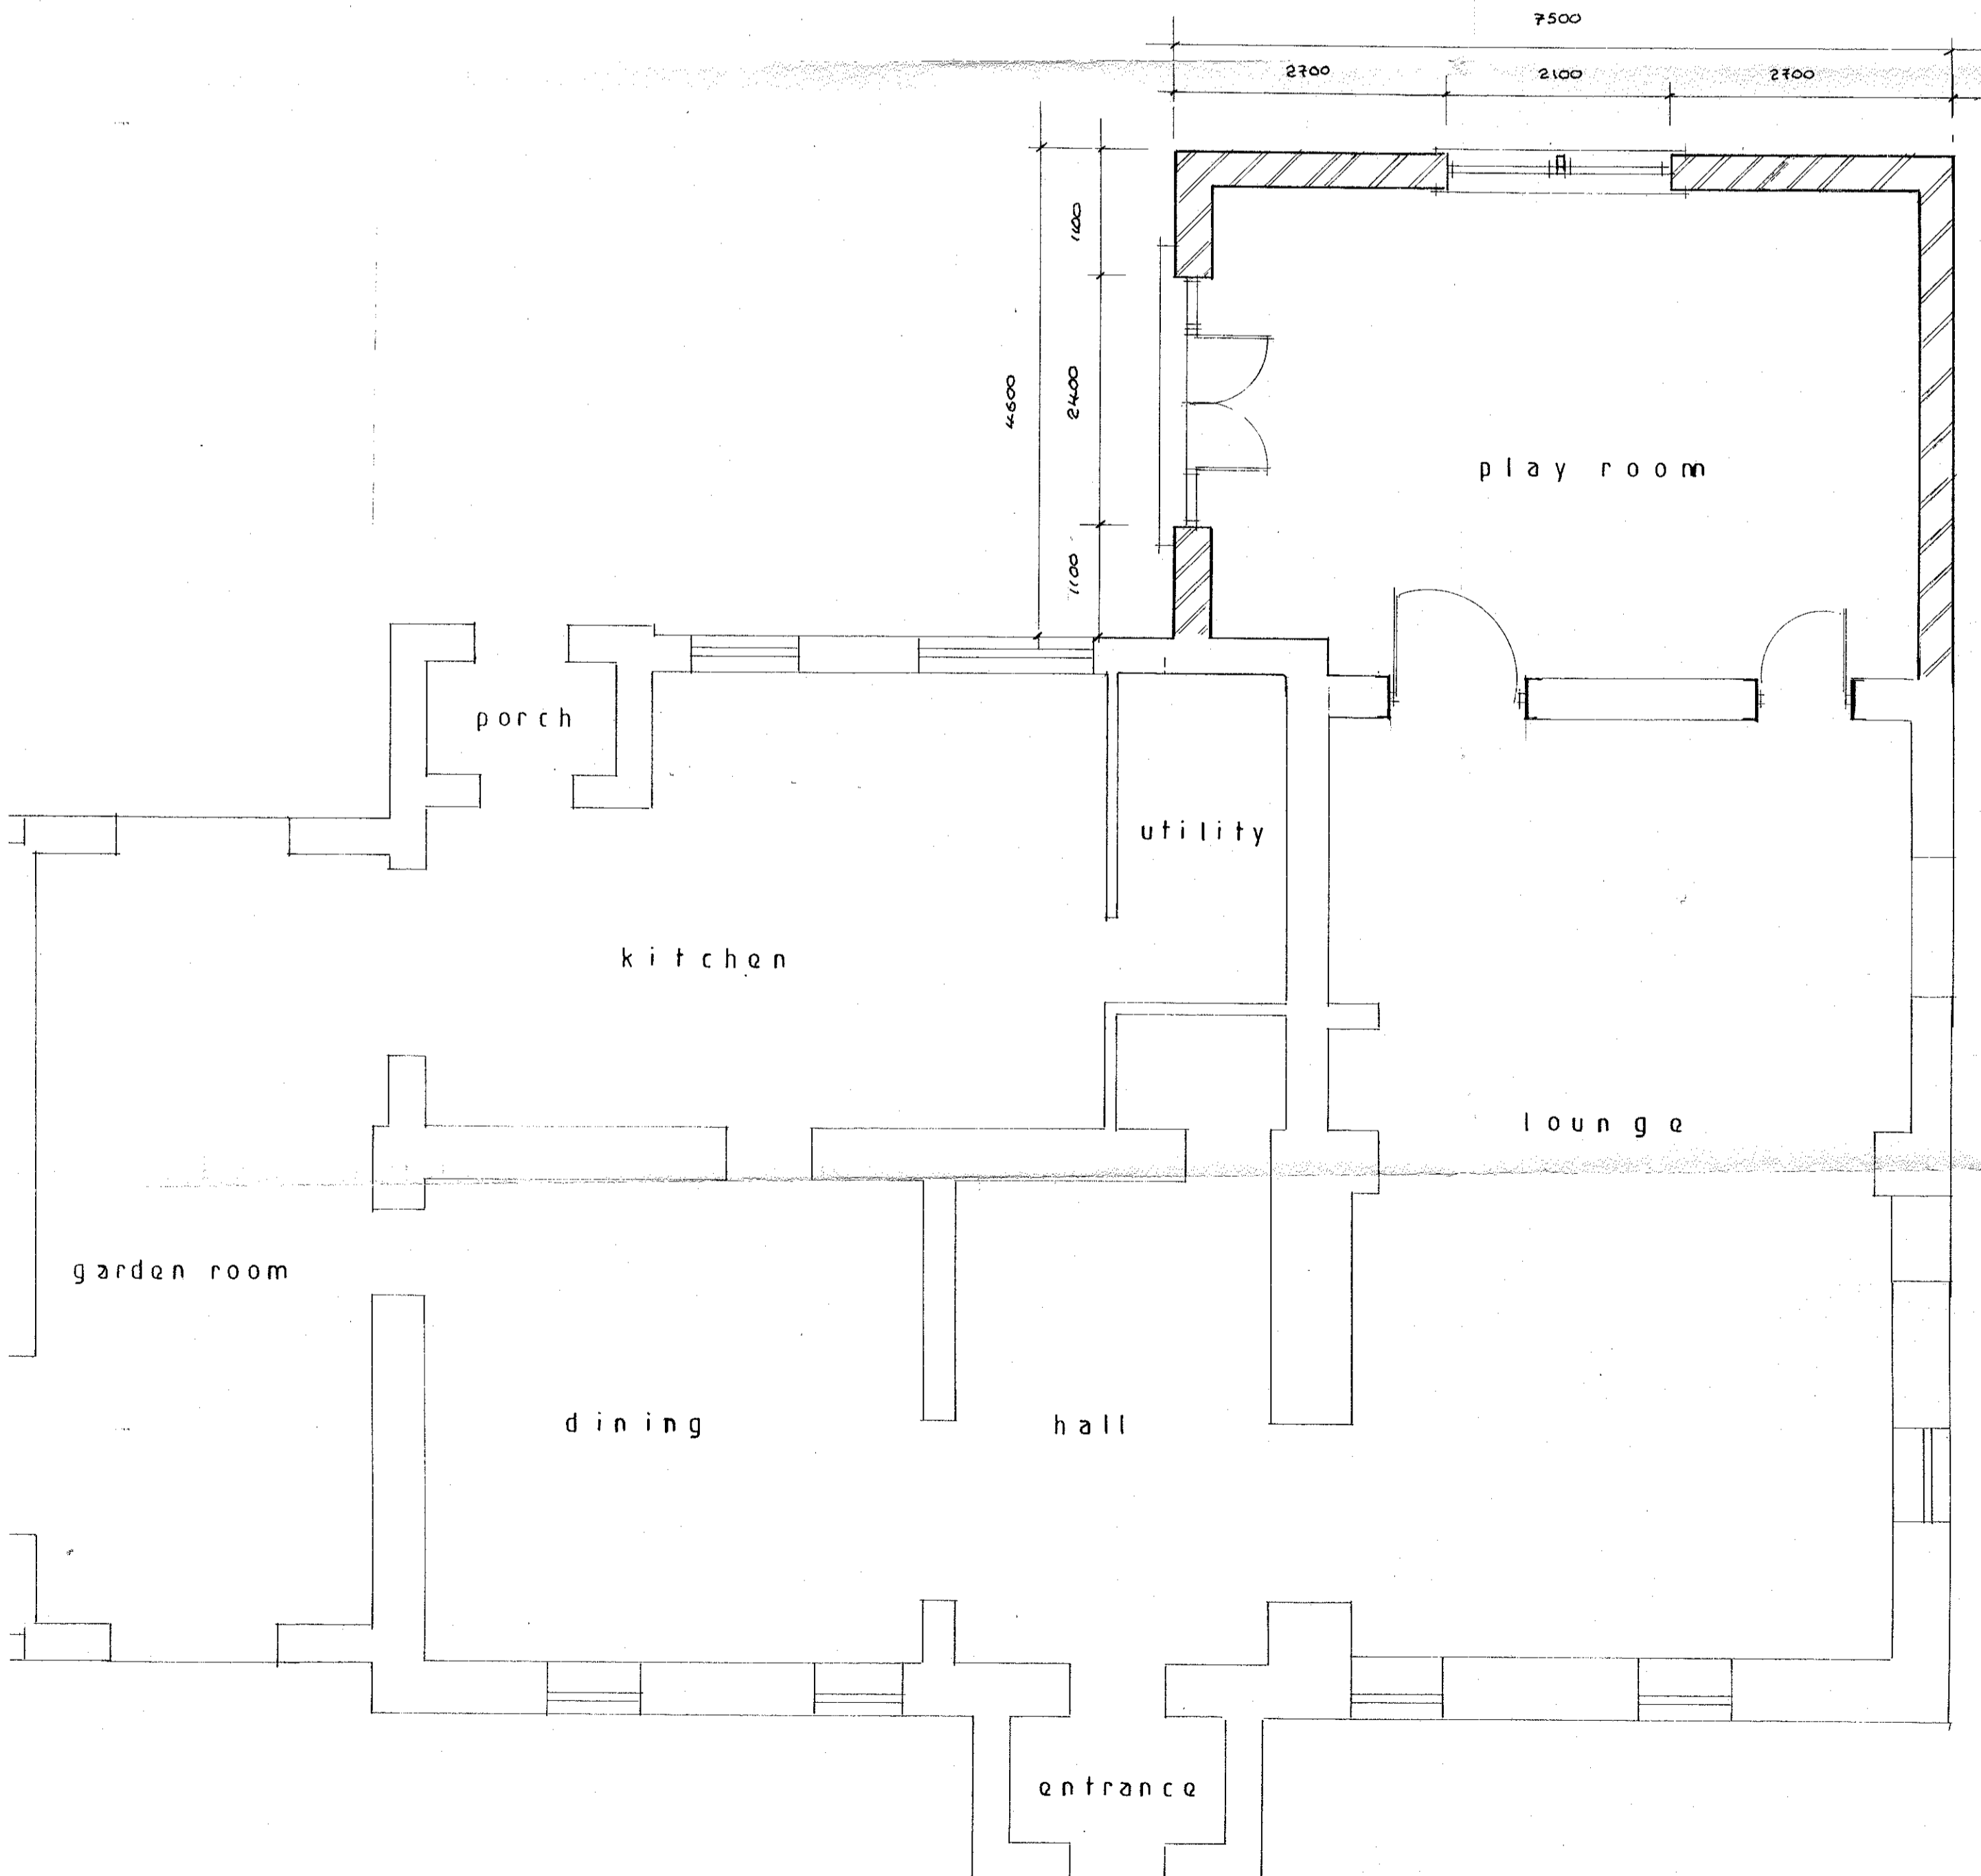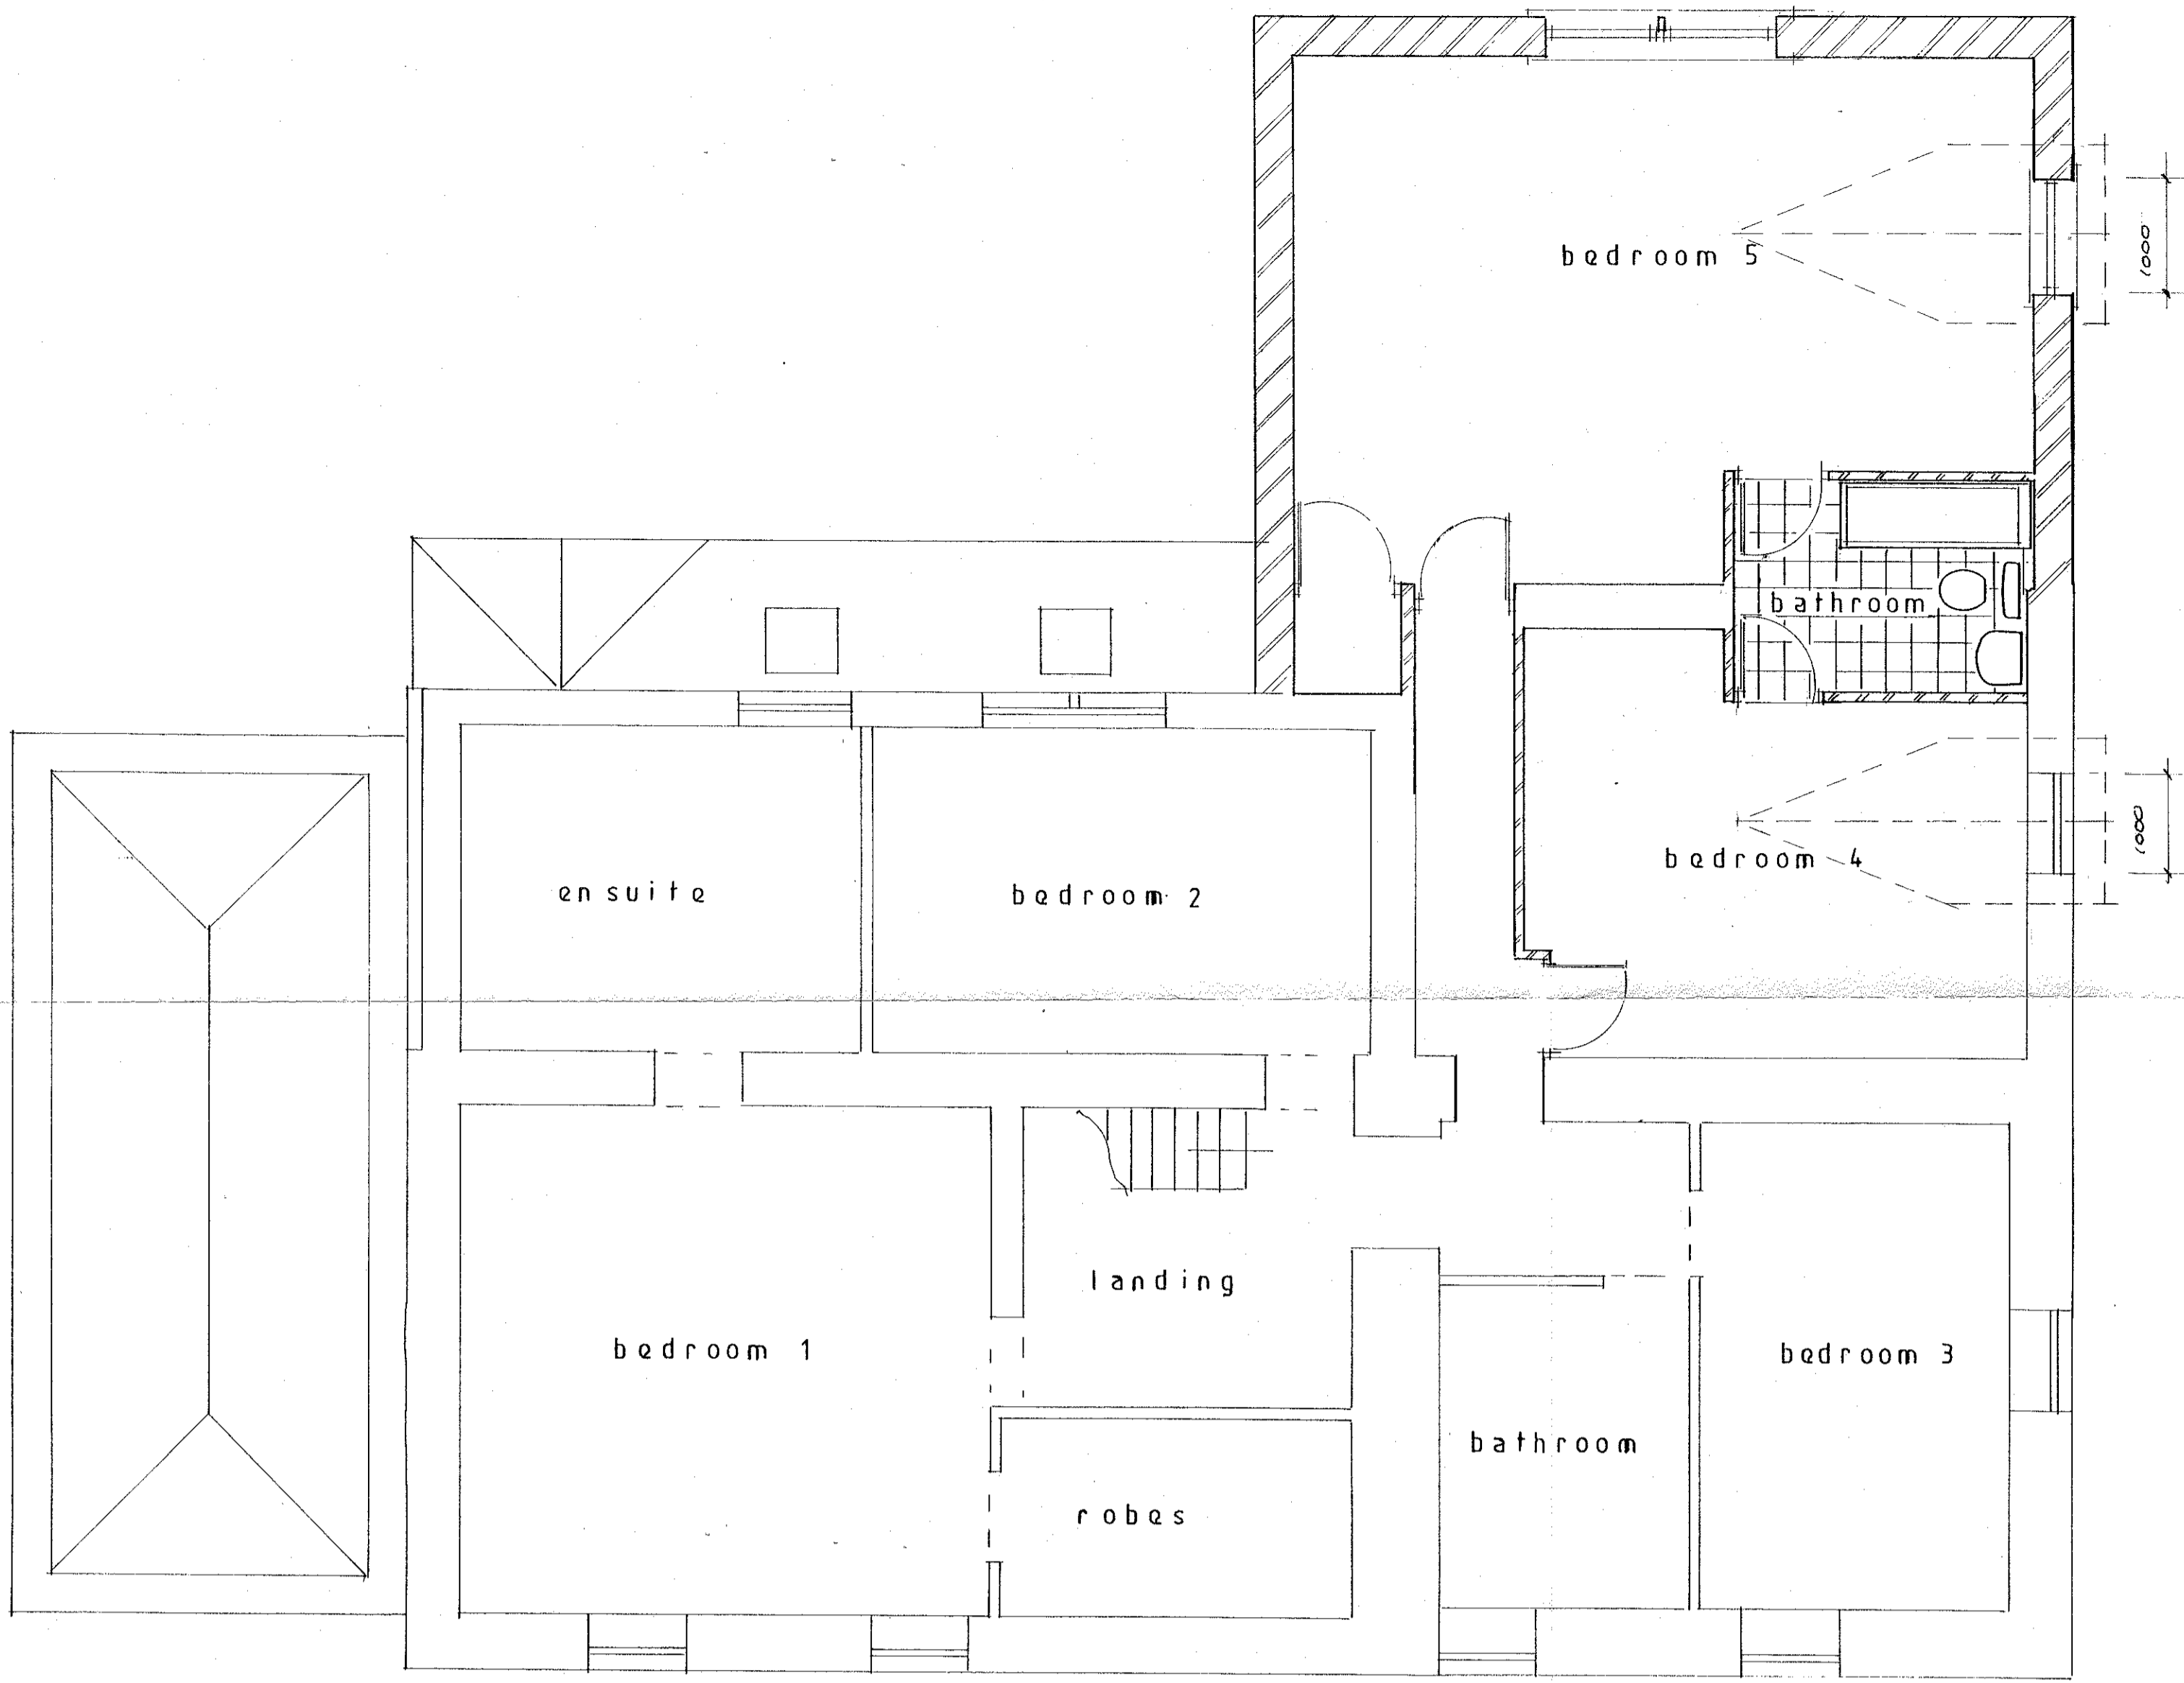

Proposed Ground Floor