


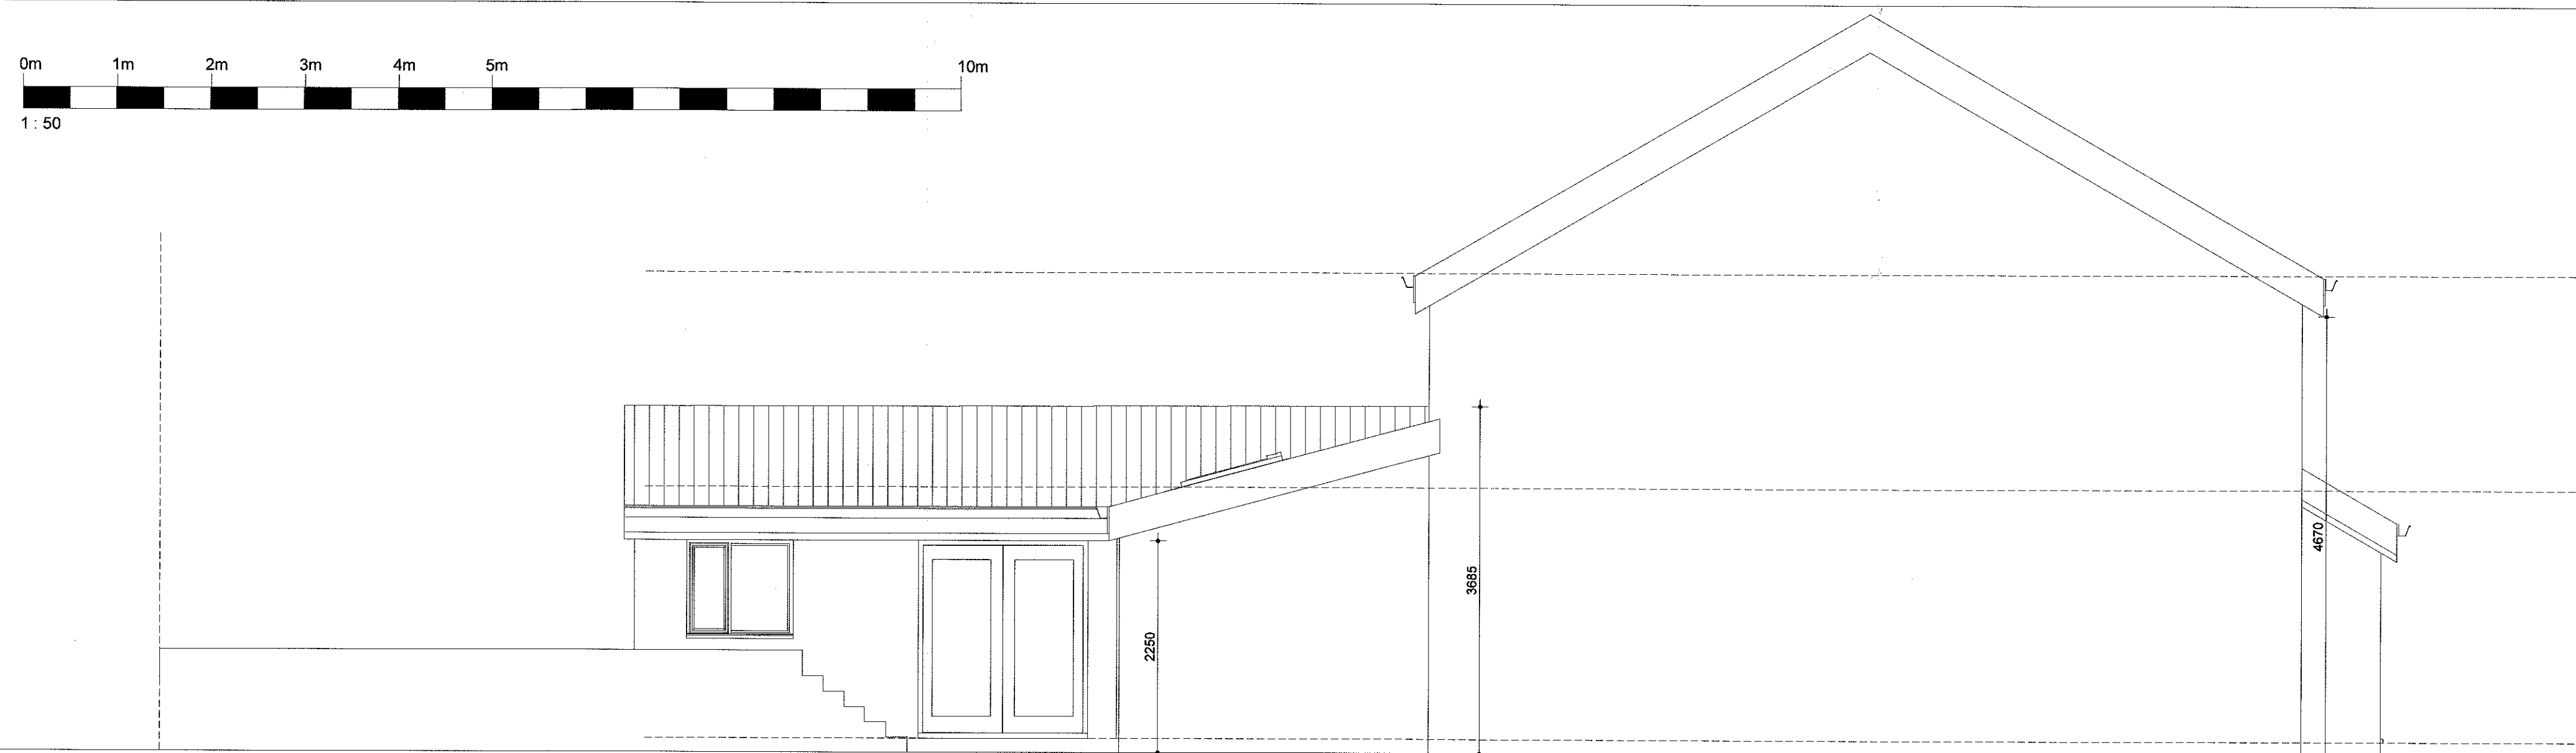

NEW FROSTED WINDOW FOR BATHROOM

2891

BED 2

1875

BATHROOM

2425

750

NEW SLIDING DOORS

750

LIFT AND PUT DOWN SLIP-ON MAT

1875

BED 1

BED 3

PROPOSED FIRST FLOOR PLAN (1:50)


REAR ELEVATION (1:50)

320160439P

3650

2250

PROPOSED GROUND FLOOR PLAN (1:50)

Overall dimensions: 2802 (width) x 3965 (depth).

Rooms and areas include:

- RAISED YARD
- PATIO
- SUN ROOM
- CLAY WORKSHOP
- UTILITY
- KITCHEN
- WET ROOM
- STORE ROOM
- LOUNGE
- HALL
- BIKE STORE & GENERAL STORE
- DINING

Key dimensions and measurements:

- Overall width: 2802 (878 + 1248 + 675)
- Overall depth: 3965
- Room dimensions: 3610 (Sun Room), 2117 (Utility), 3035 (Utility), 1870 (Patio), 5185 (Clay Workshop), 2925 (Clay Workshop), 607 (Patio), 440 (Patio), 150 (Patio), 1030 (Hall/Store Room area), 2230 (Hall/Store Room area).

[illegible]