




Elevation A



Elevation B

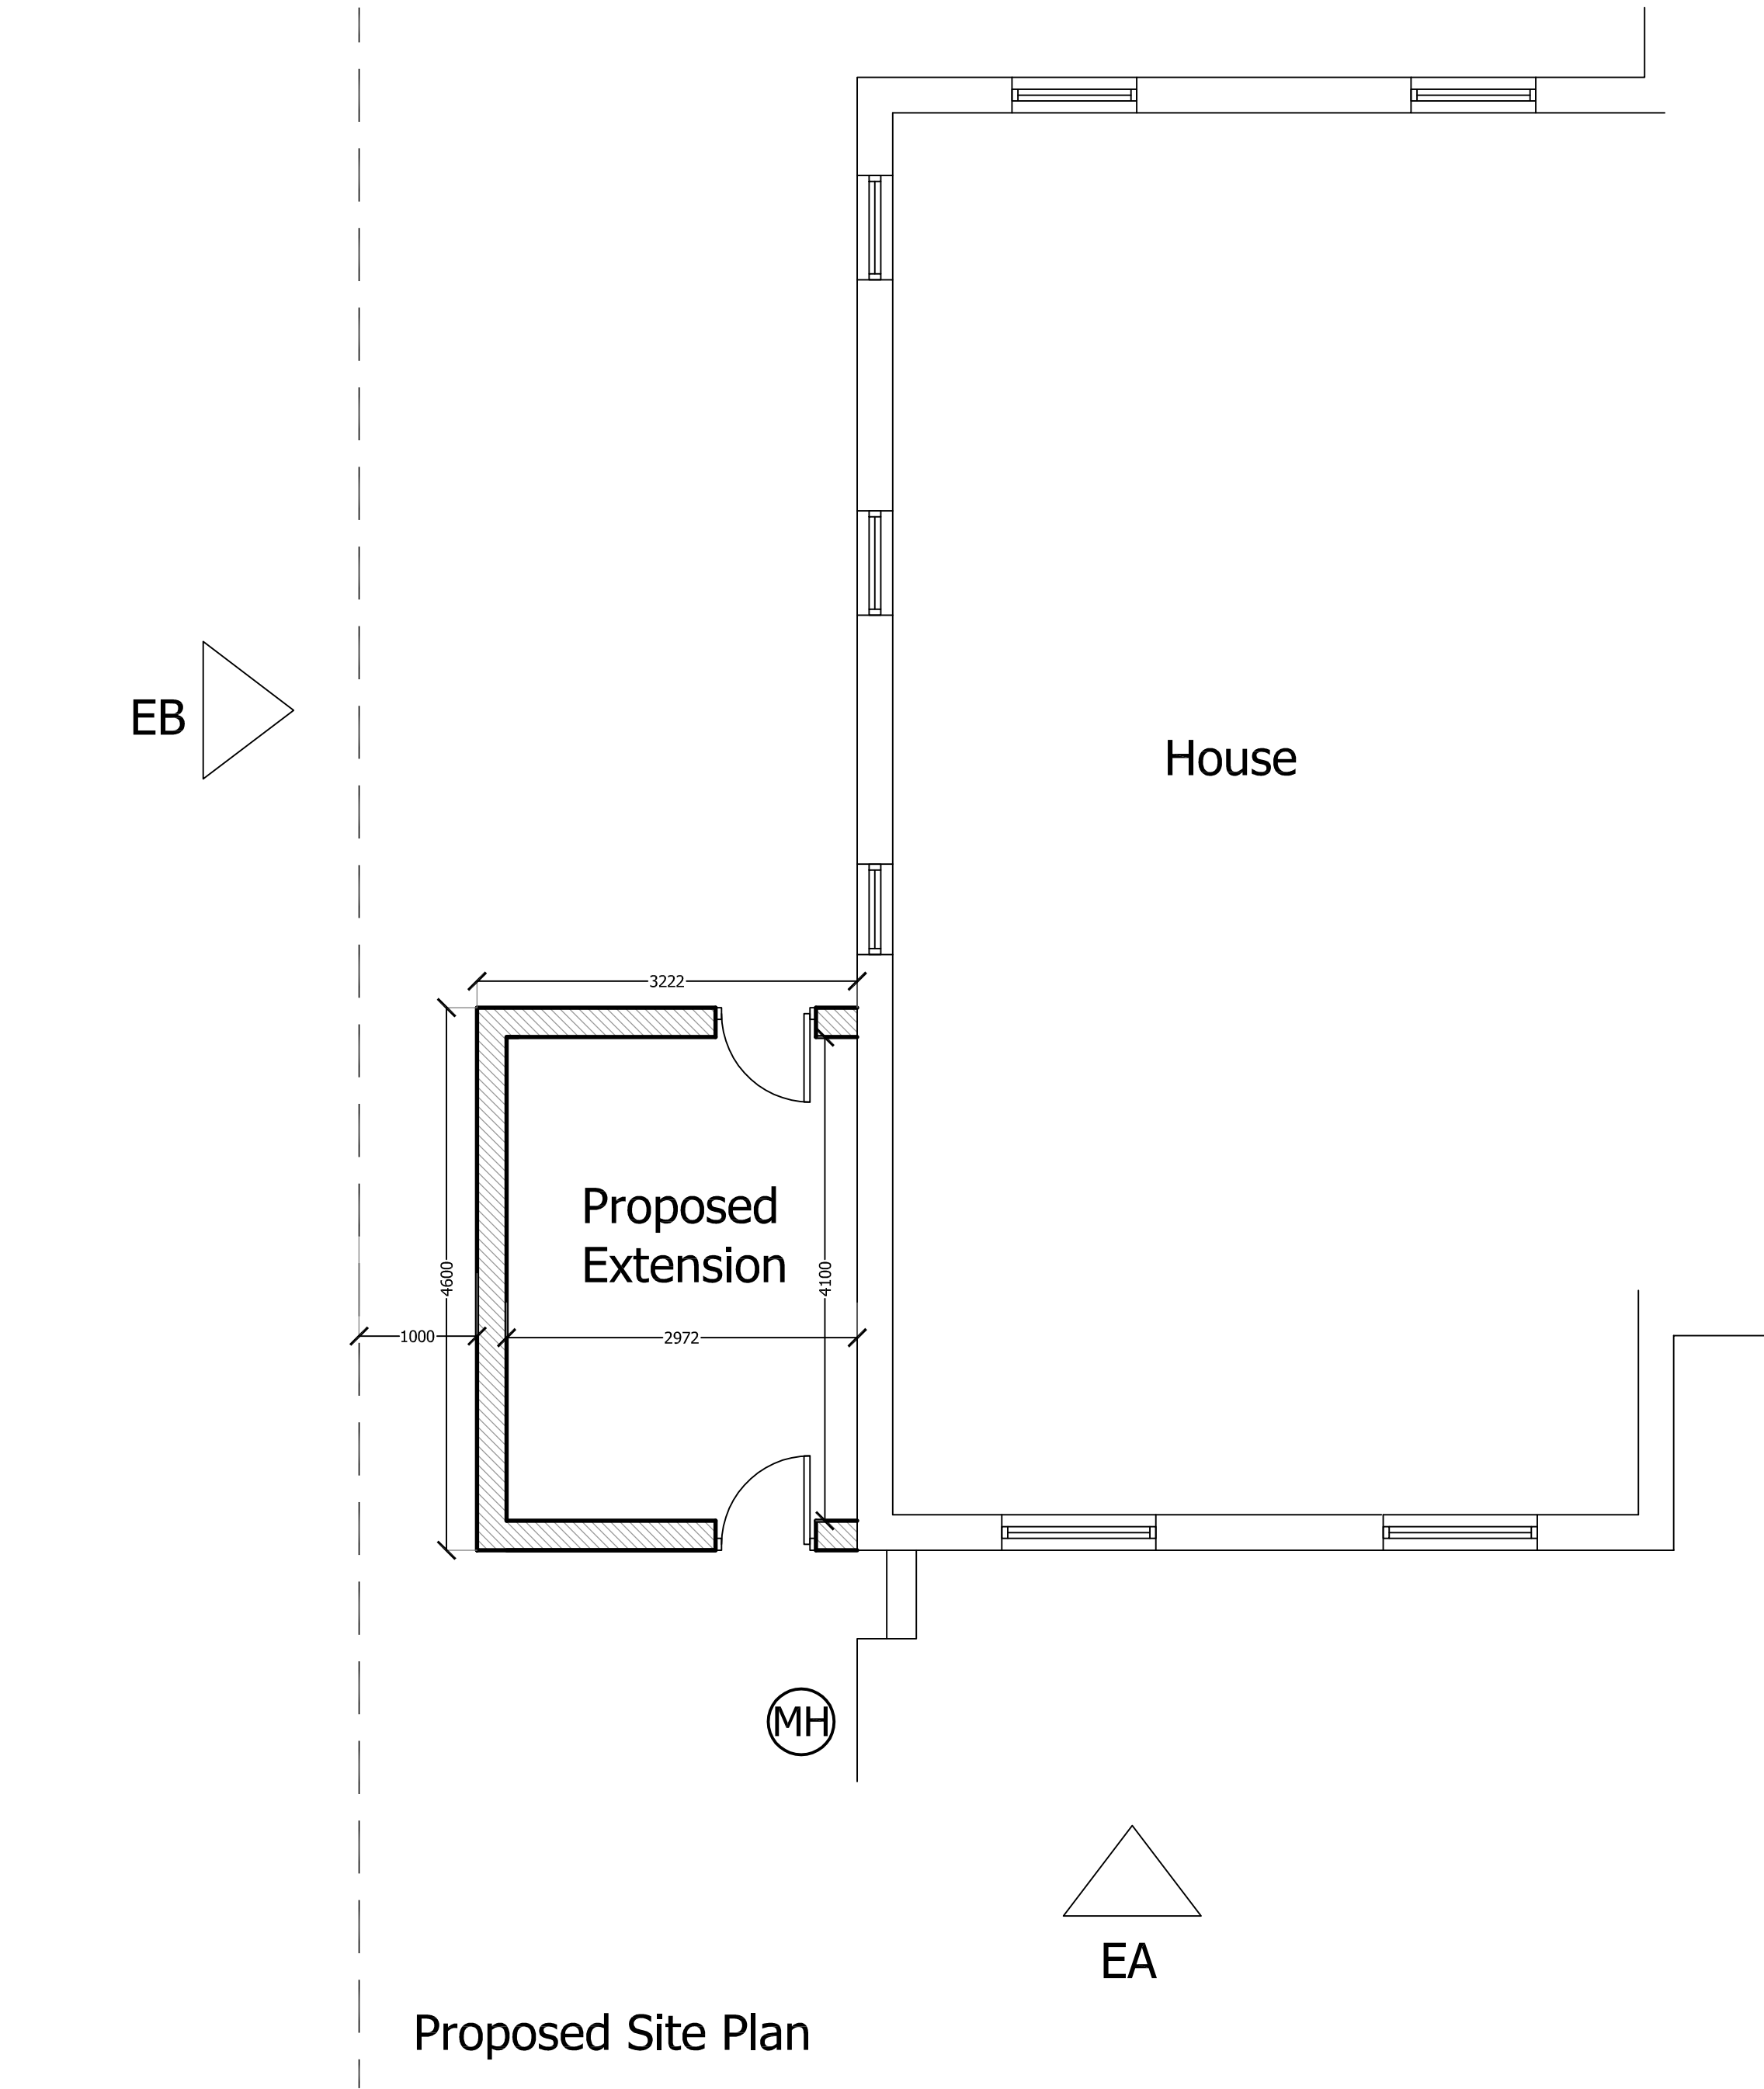

Notes	Client Mr P Humphries		
	Location Lower Monubent Barn, Clitheroe		
	Dwg Title Proposed Plans & Elevations		
	Dwg No 03	REV	Scale@A1 1:50 Date March 16