



section AA

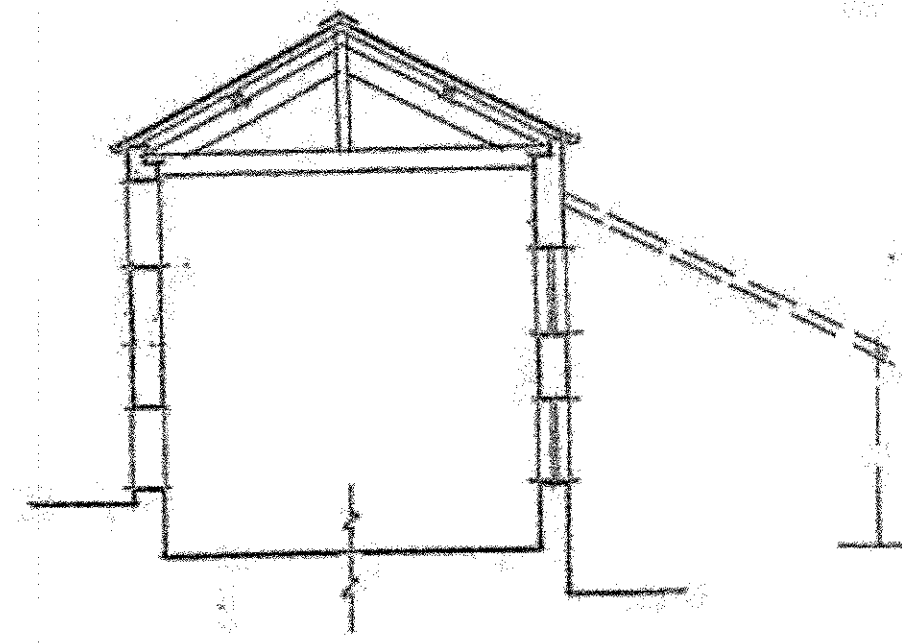

section BB

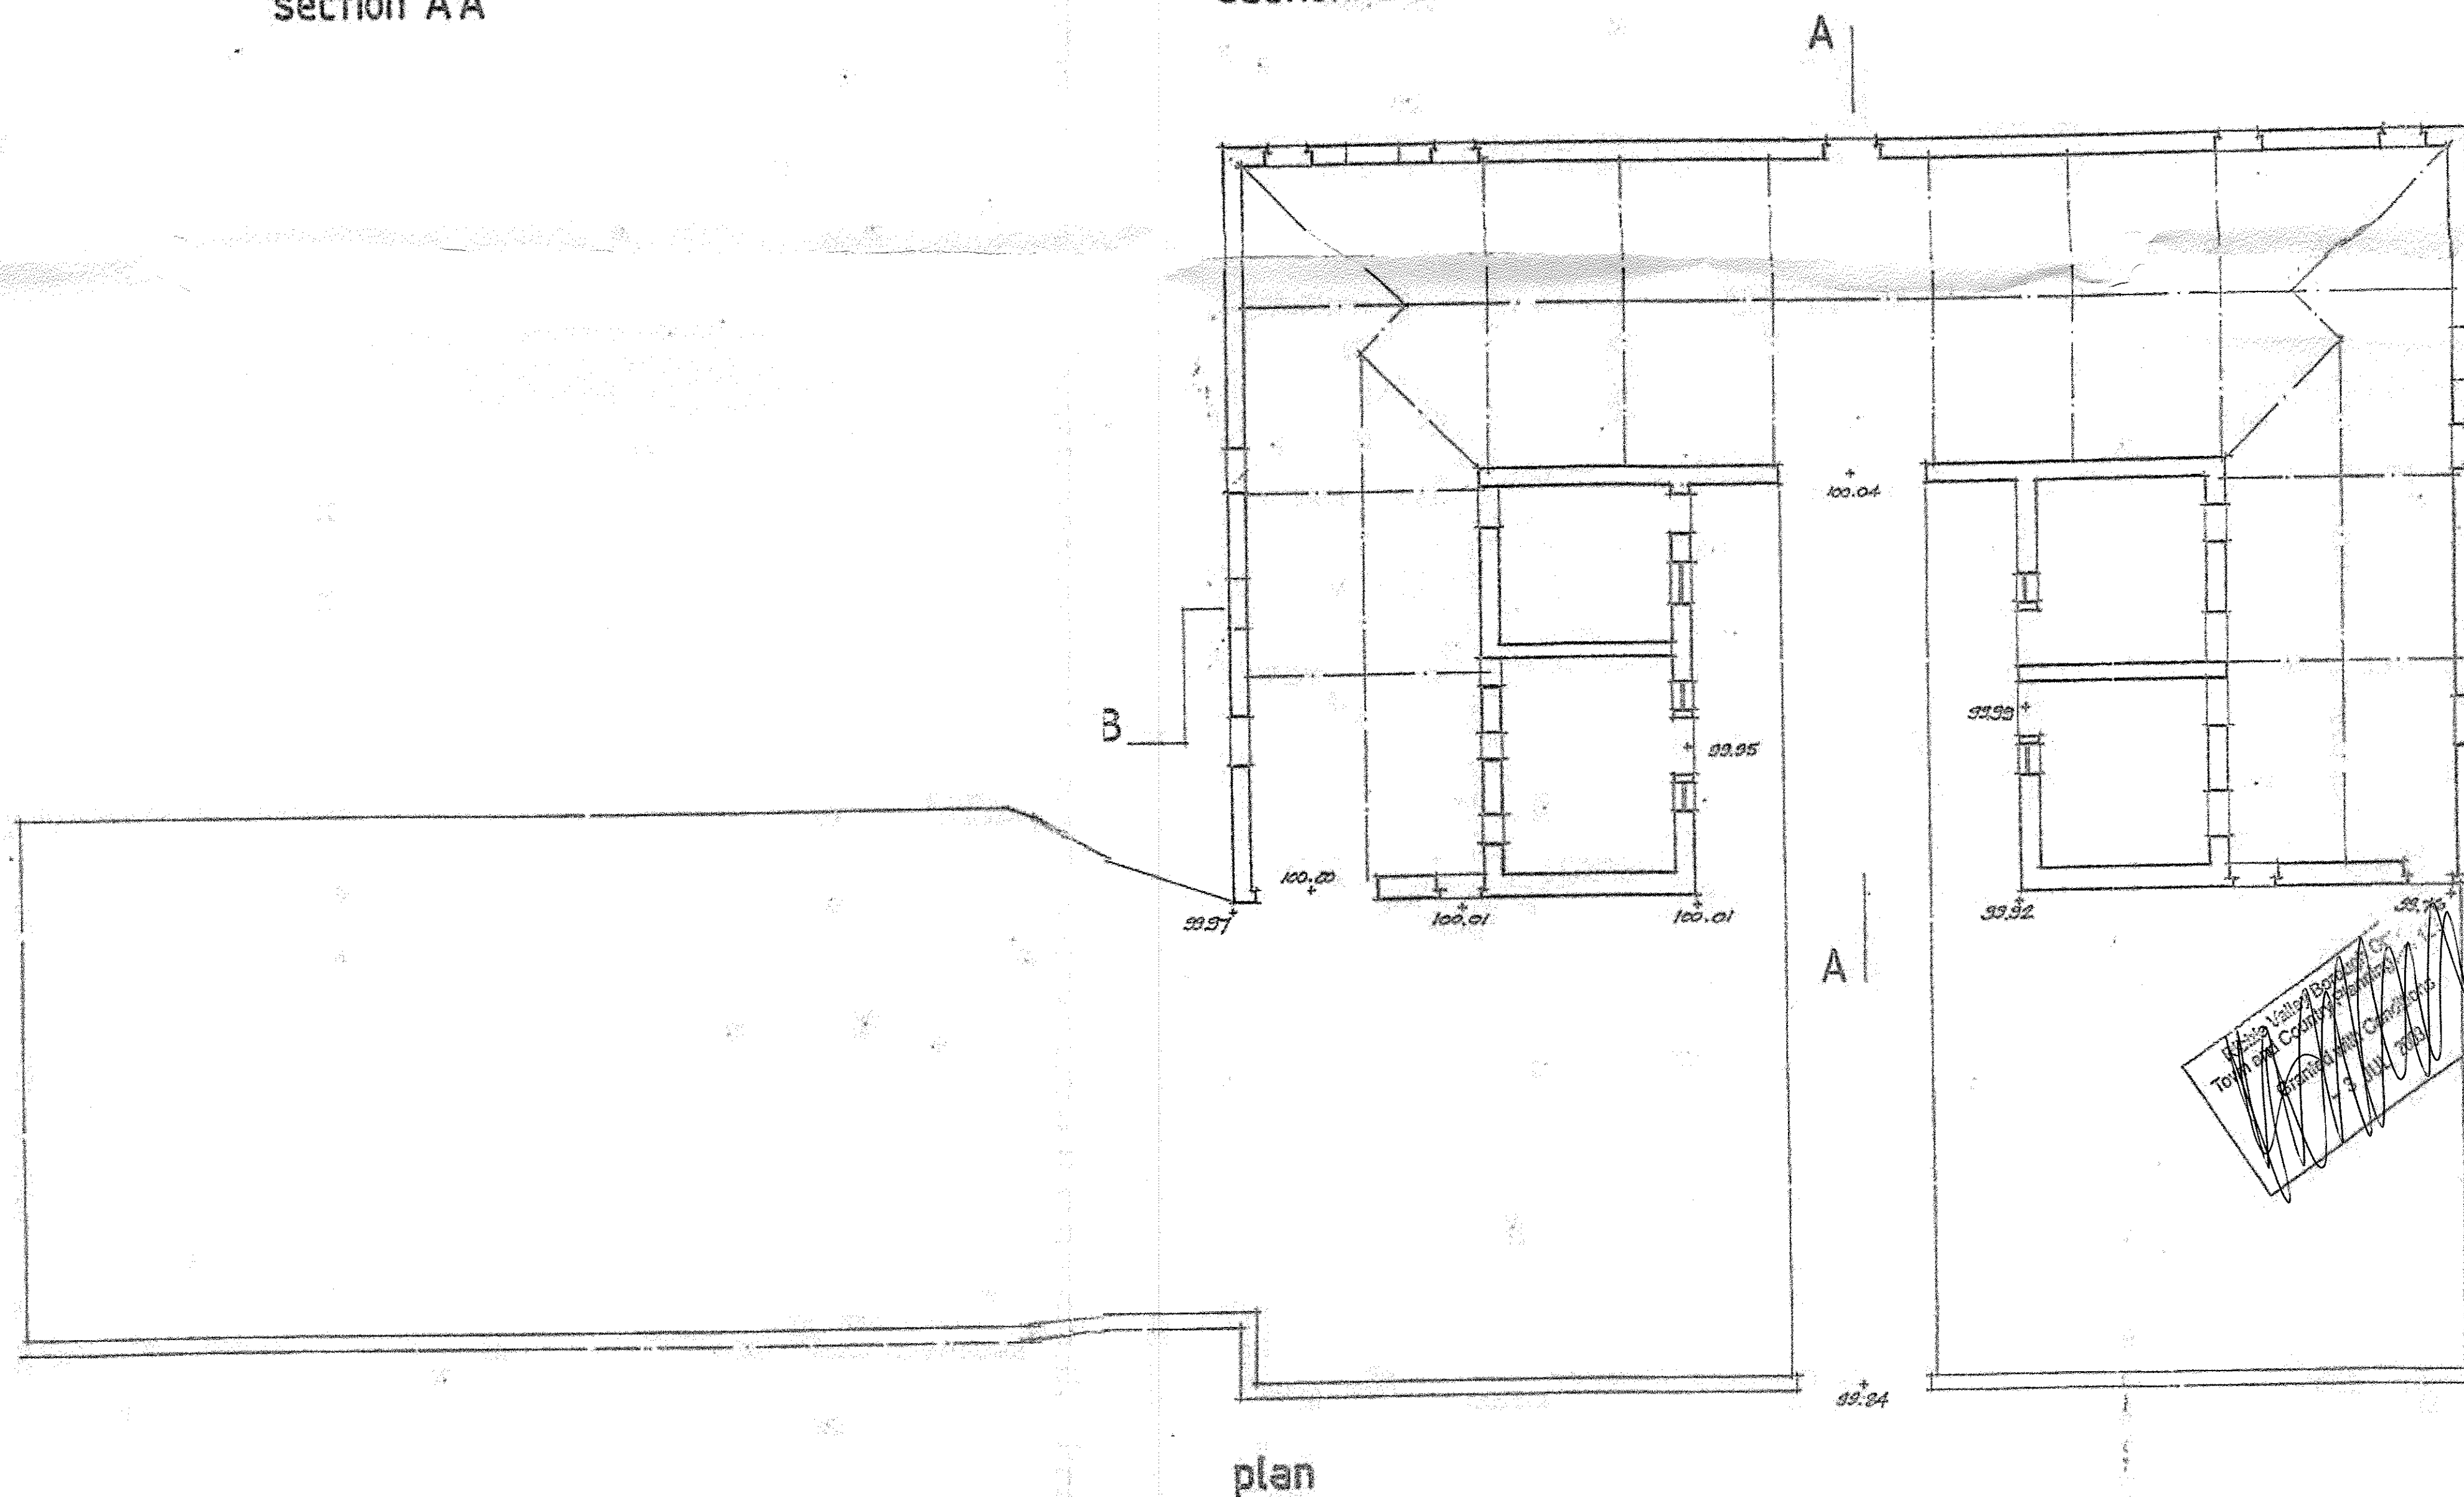

plan

320160488P

[Handwritten signature]

ATTENTION
 WORK MUST BE STOPPED UNTIL YOU
 HAVE RECEIVED BUILDING DEPARTMENT
 APPROVAL. IF YOU DO NOT RECEIVE
 BUILDING DEPARTMENT APPROVAL

30/05/15

[Handwritten signature]
 Andrew Long
 Building Design

| | | |
|-------------|---------|--|
| Revision | | |
| Project | | THE SPYNNERS COLLEGE NEW BARN. PROPOSED CONVERSION TO FOUR DWS |
| Title | | SURVEY DRAWING. PLAN & SECTIONS. |
| Scale | 1:100 | Date |
| Drawing No. | 9995 C. | Date |
| Author | | Andrew Long |
| Checked | | |
| Drawn | | |
| Title | | Andrew Long Building Design |