



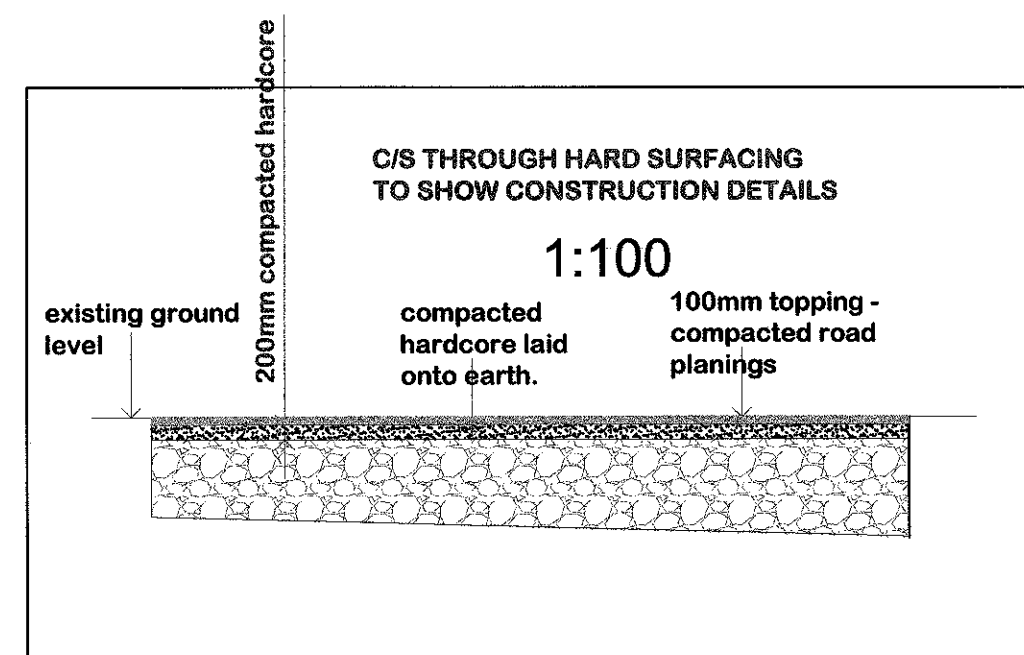

SECTION OF TRACK ALREADY EXISTING

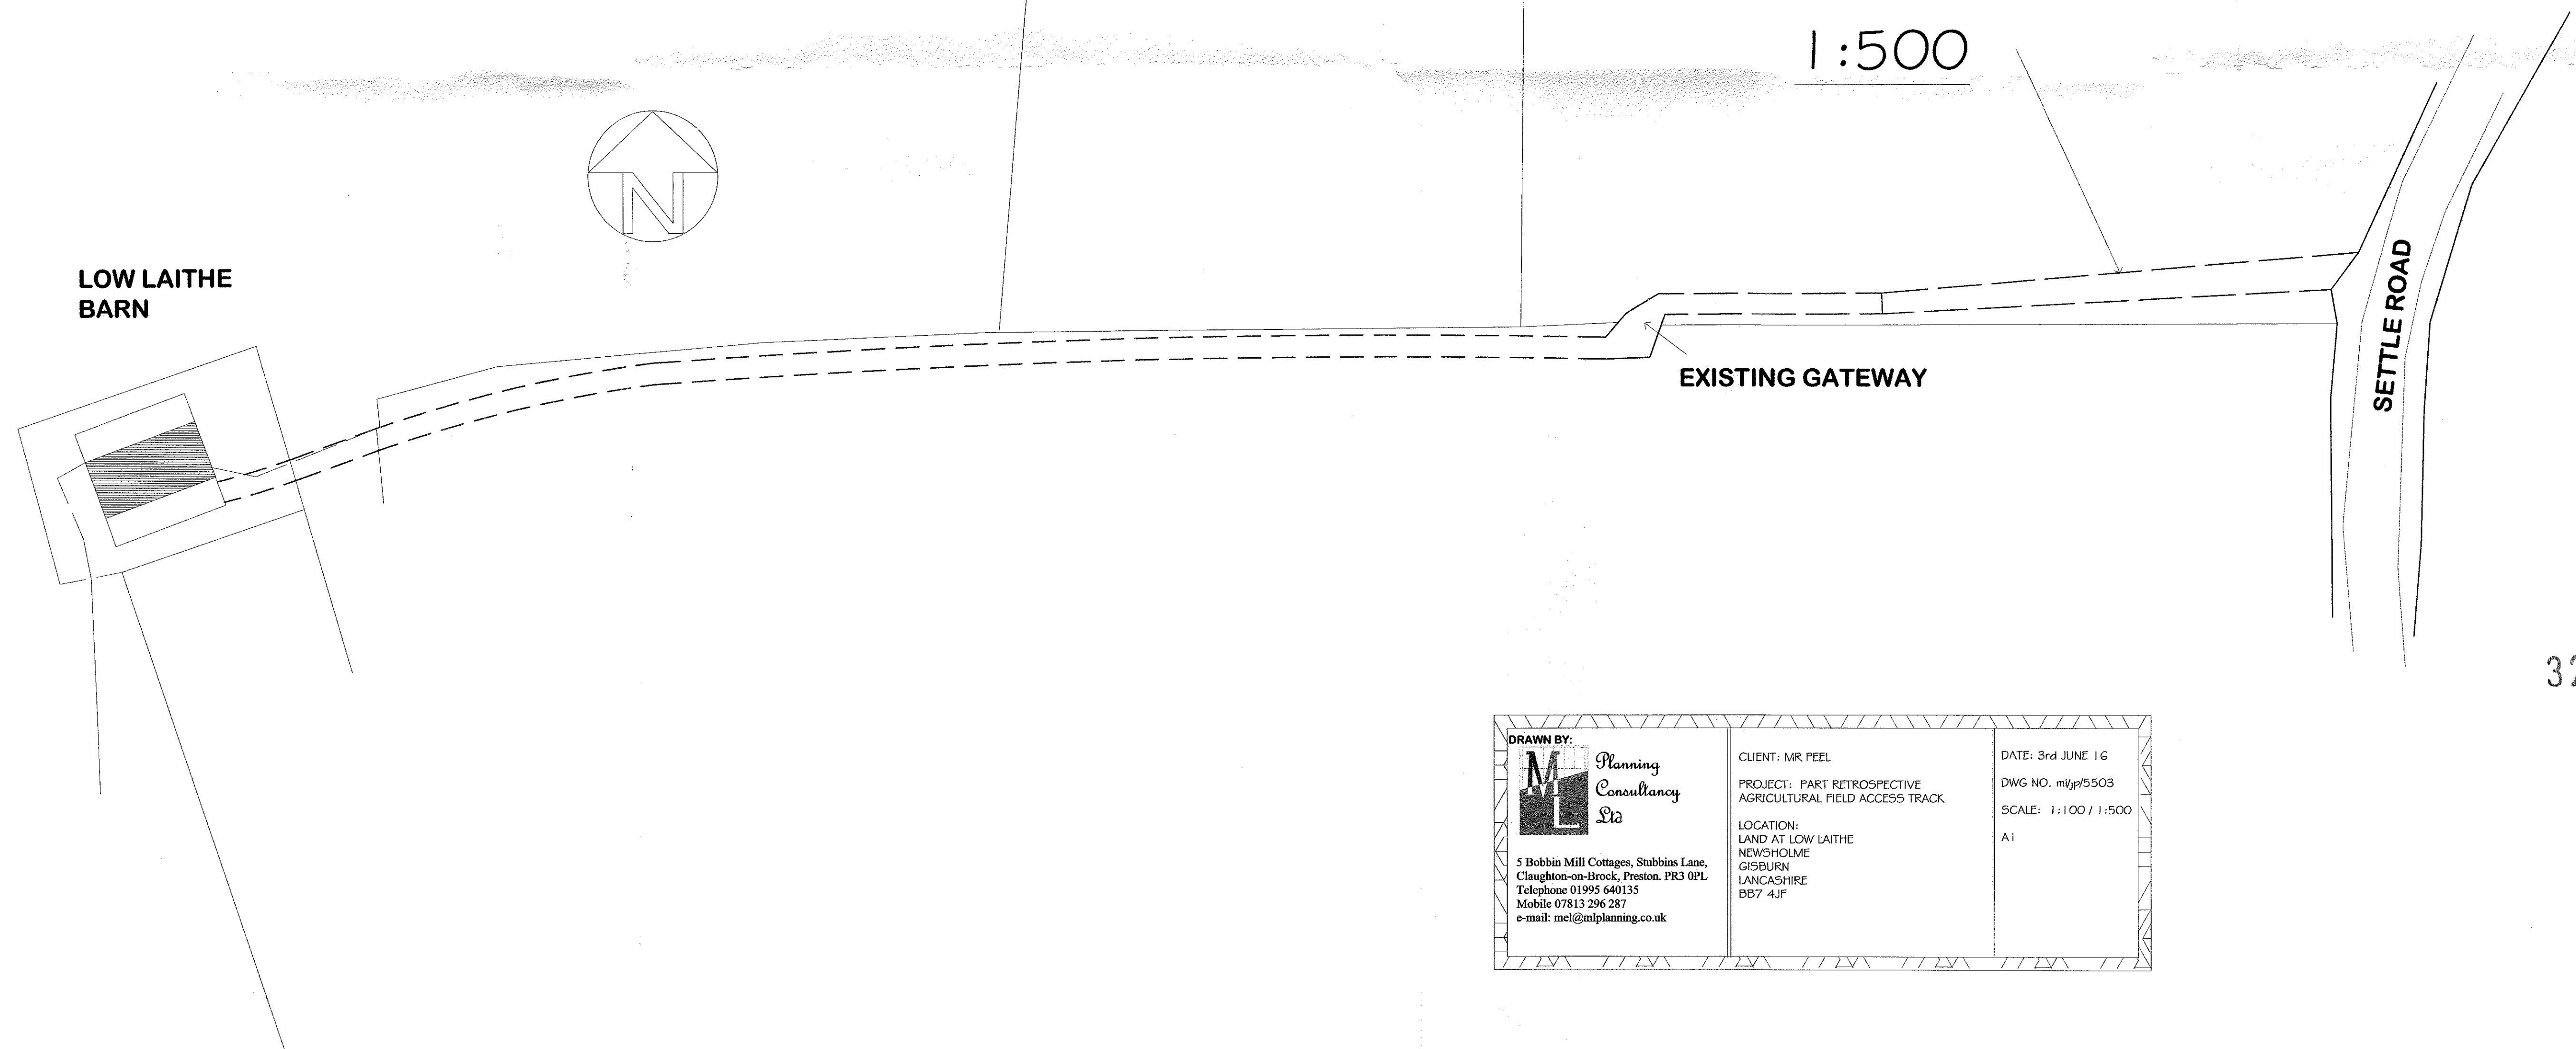

DRAWN BY: ML Planning Consultancy Ltd 5 Bobbin Mill Cottages, Stubbins Lane, Claughton-on-Brook, Preston. PR3 0PL Telephone 01995 640135 Mobile 07813 296 287 e-mail: mel@mlplanning.co.uk	CLIENT: MR. PEEL	DATE: 3rd JUNE 16
	PROJECT: PART RETROSPECTIVE AGRICULTURAL FIELD ACCESS TRACK	DWG NO. ml/jp/5503
	LOCATION: LAND AT LOW LAITHE NEWSHOLME GIBBURN LANCASHIRE BD7 4JF	SCALE: 1:100 / 1:500
		A1