


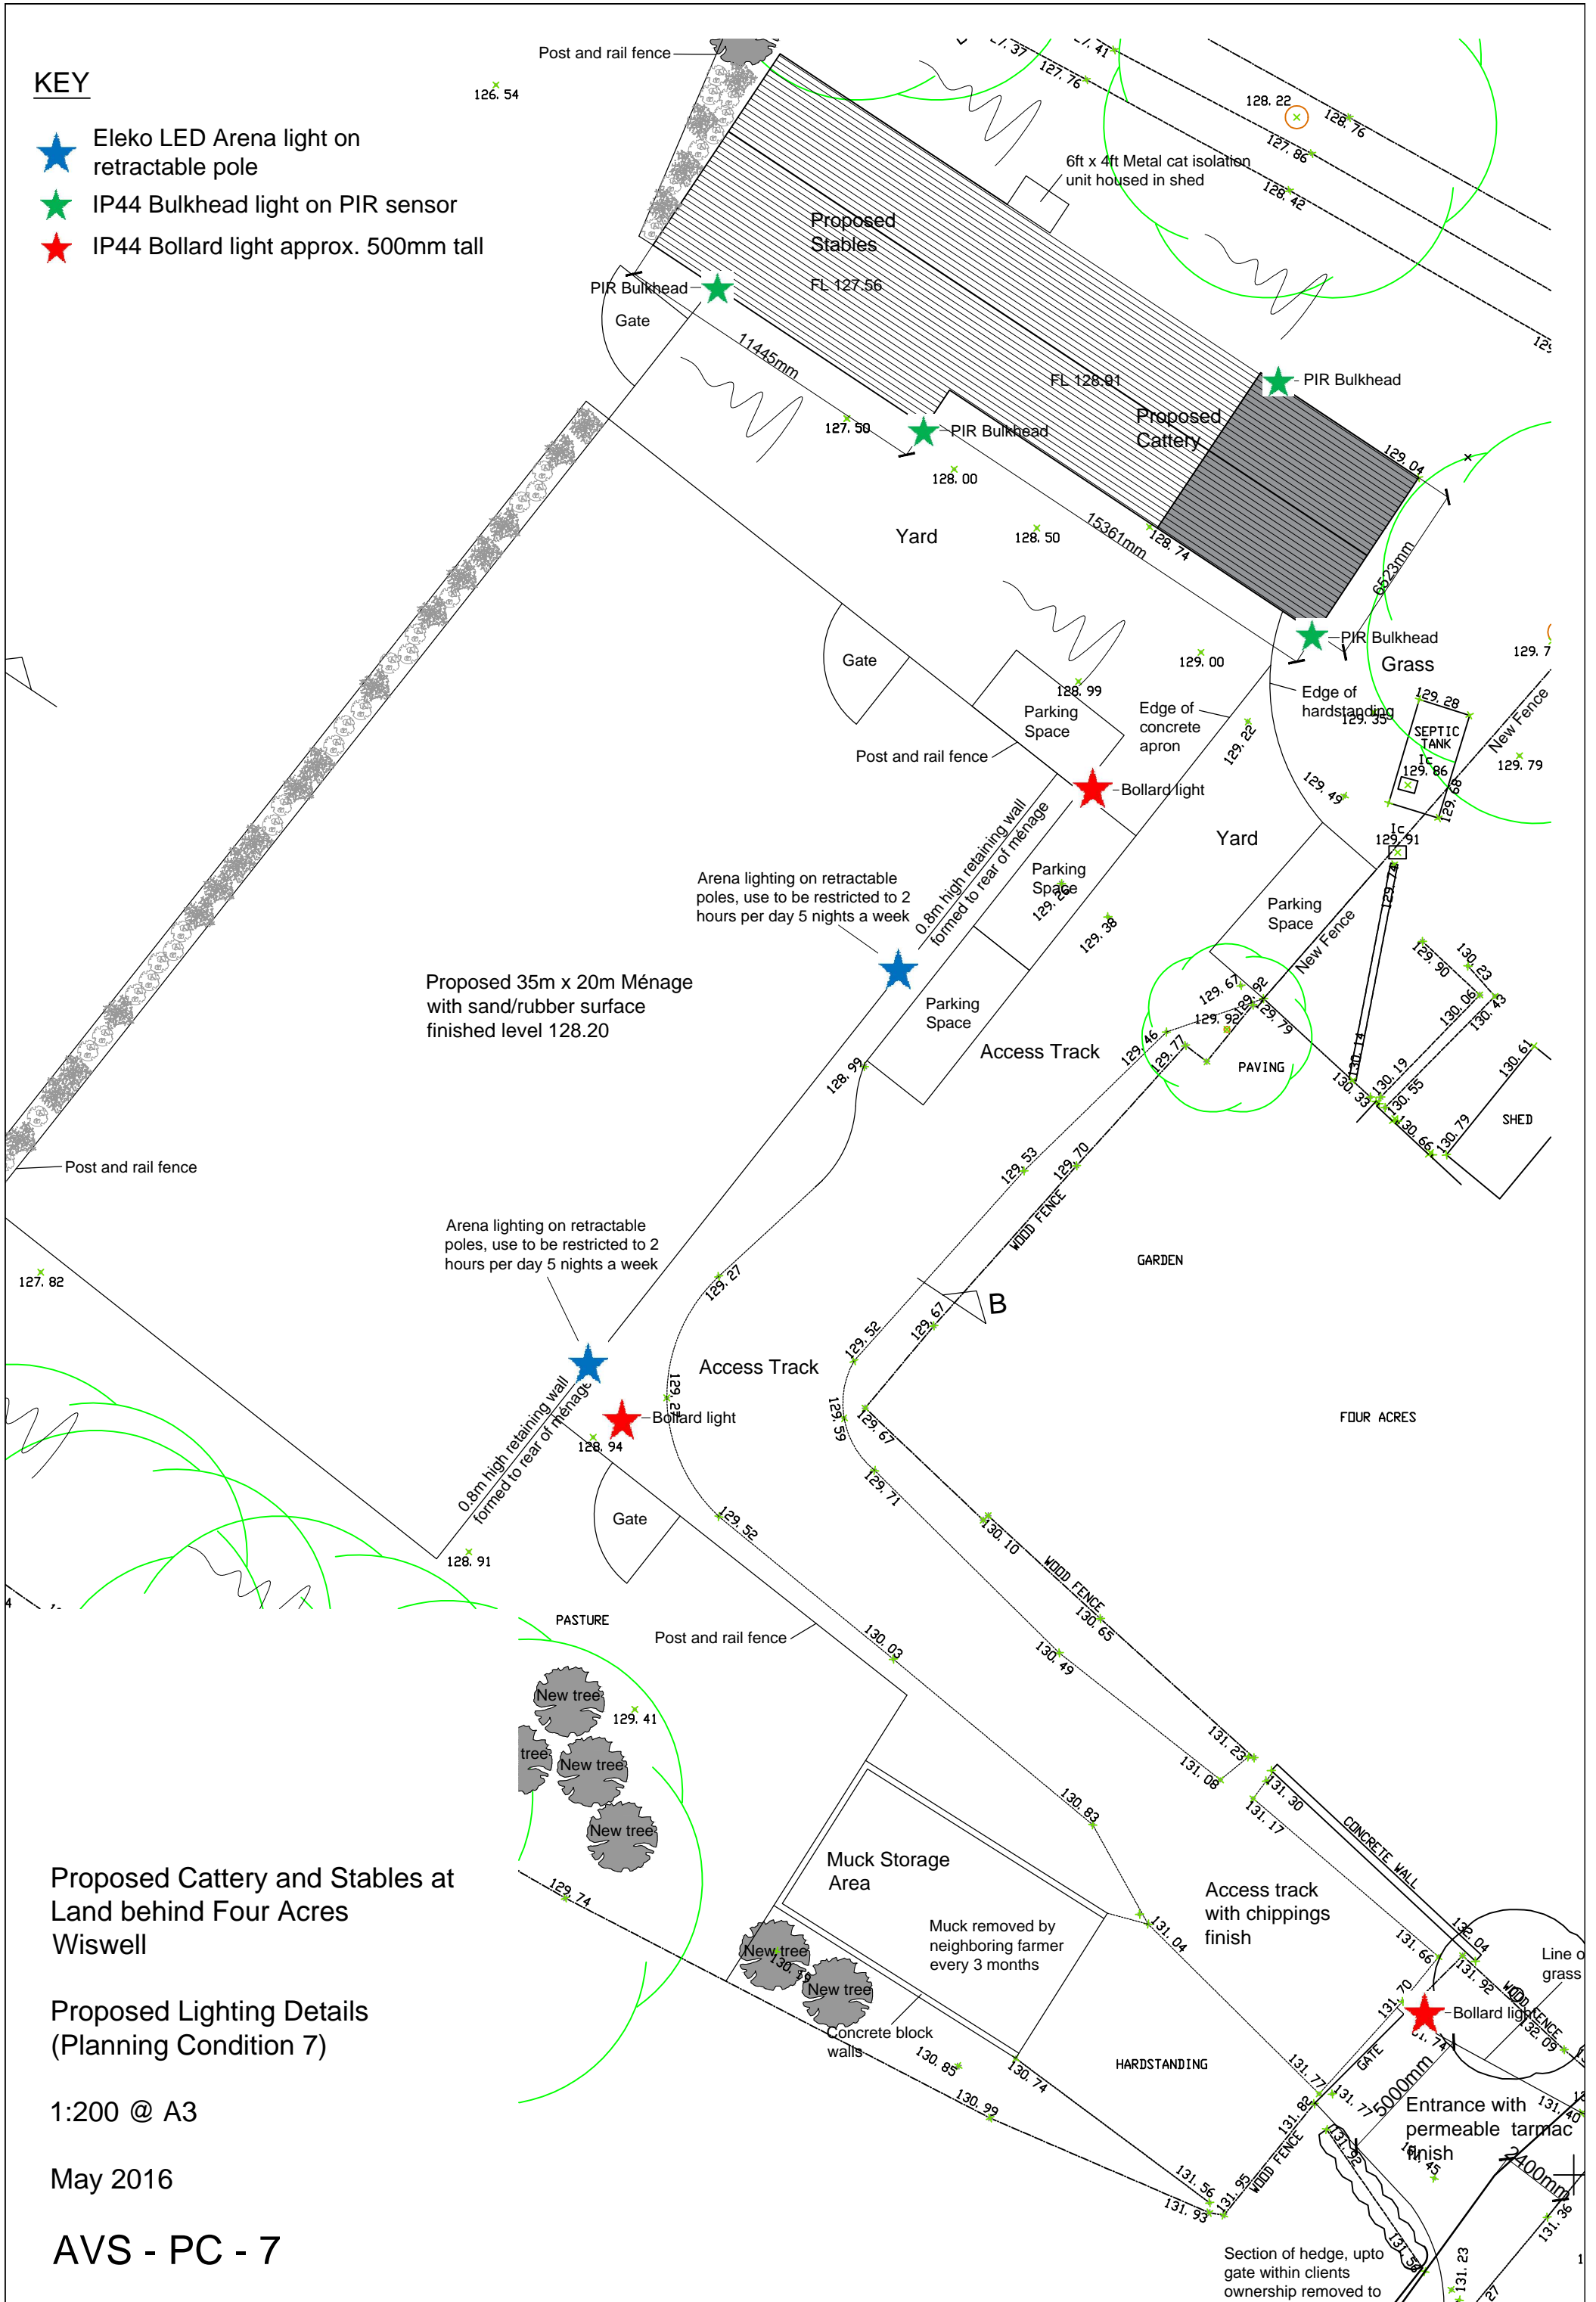


KEY

-  Eleko LED Arena light on retractable pole
-  IP44 Bulkhead light on PIR sensor
-  IP44 Bollard light approx. 500mm tall



Proposed Cattery and Stables at Land behind Four Acres Wiswell

Proposed Lighting Details (Planning Condition 7)

1:200 @ A3

May 2016

AVS - PC - 7