


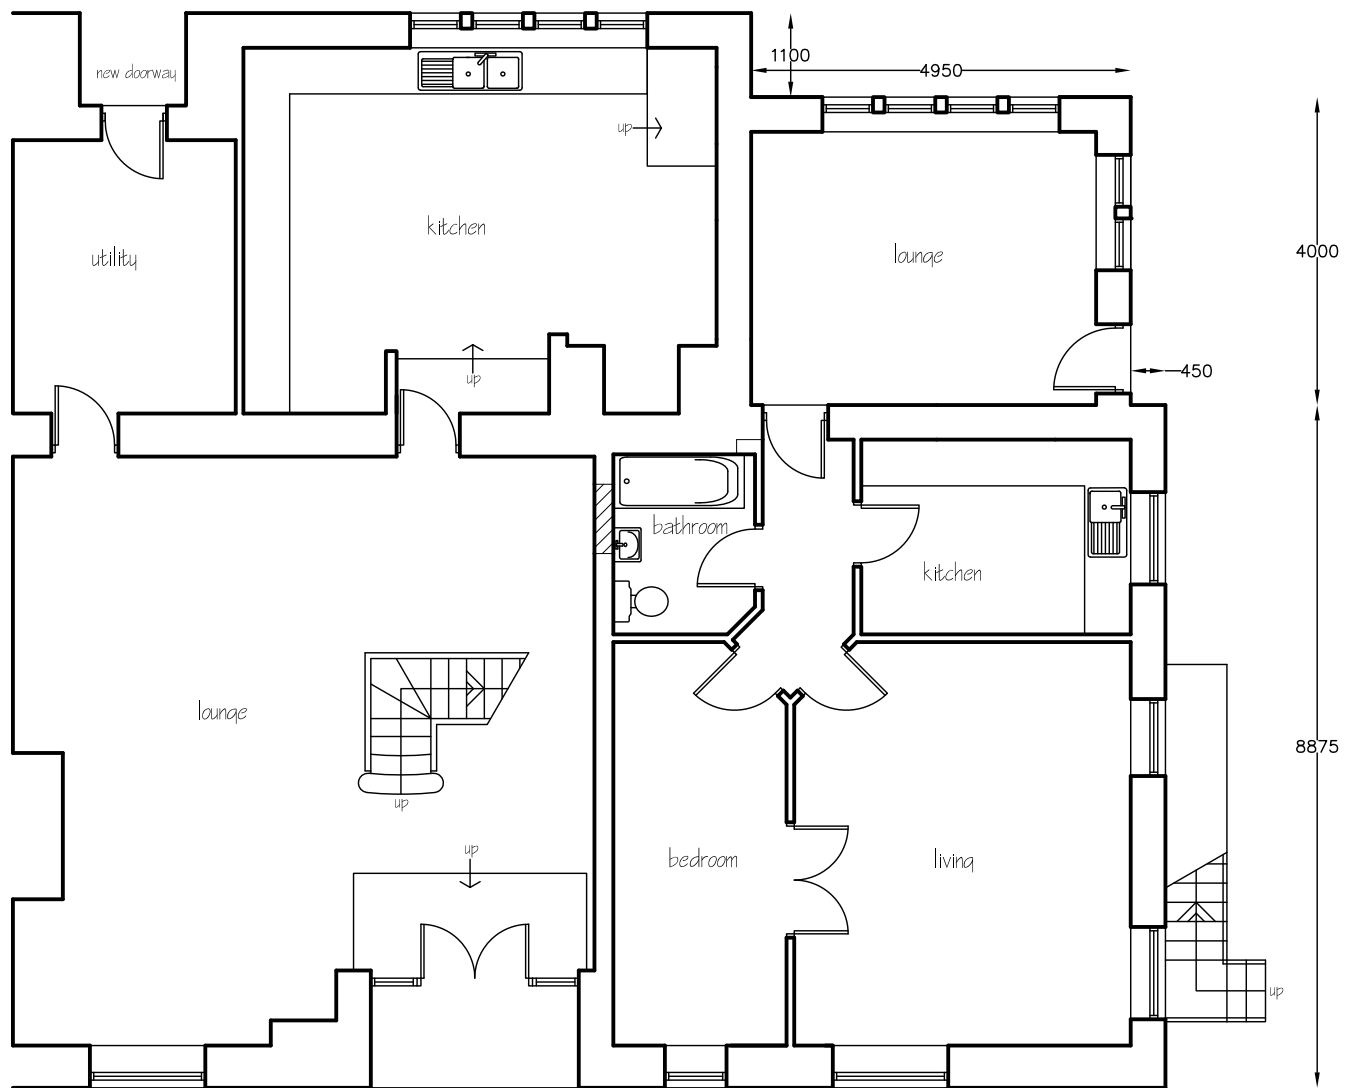

PROPOSED GROUND FLOOR PLAN

PD Construction Consultants
 11 Manor Road, Clitheroe, Lancs
 BB7 2LH
 tel: 07976 771297
 email: pdcc@hotmail.co.uk

Client:		
Mr D Ashcroft		
Project:		
Proposed Alterations Ashlea Northcote Road Langho		
Dwg title:		
Proposed Ground Floor Plan		
Scale @ A4:	Date:	Drawn by:
1:100	29.08.14	PD
Drawing no.		Rev.
1020 - 04		A