


Proposed Conservatory to be White PVC frames with Tinted Glass roofing at 25° & 28.91° pitch. Face brick walling to match house face brick.

South Elevation

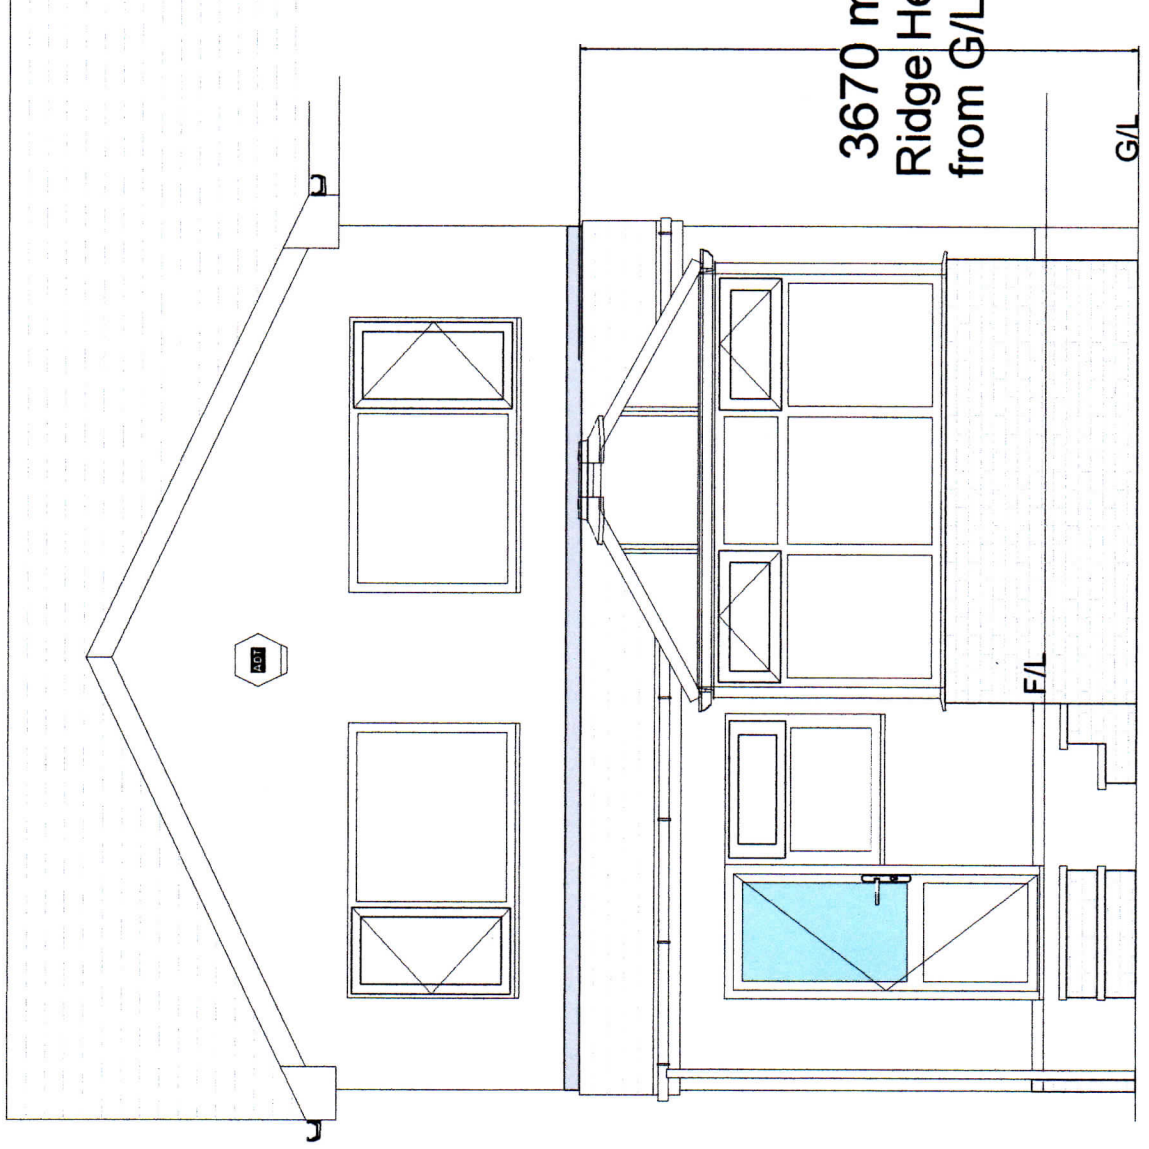

3670 mm
Ridge Height
from G/L

G/L

F/L

TITLE	
Proposed South Elevation For: Miss Harrison	
ADDRESS	
3 Eastgate Ribchester PR3 3ZN	
REF. NO.	191150516
SCALE	1:50
DATE	1/6/2016
DRAWN BY	HOWARD BLAND 07539 749466