
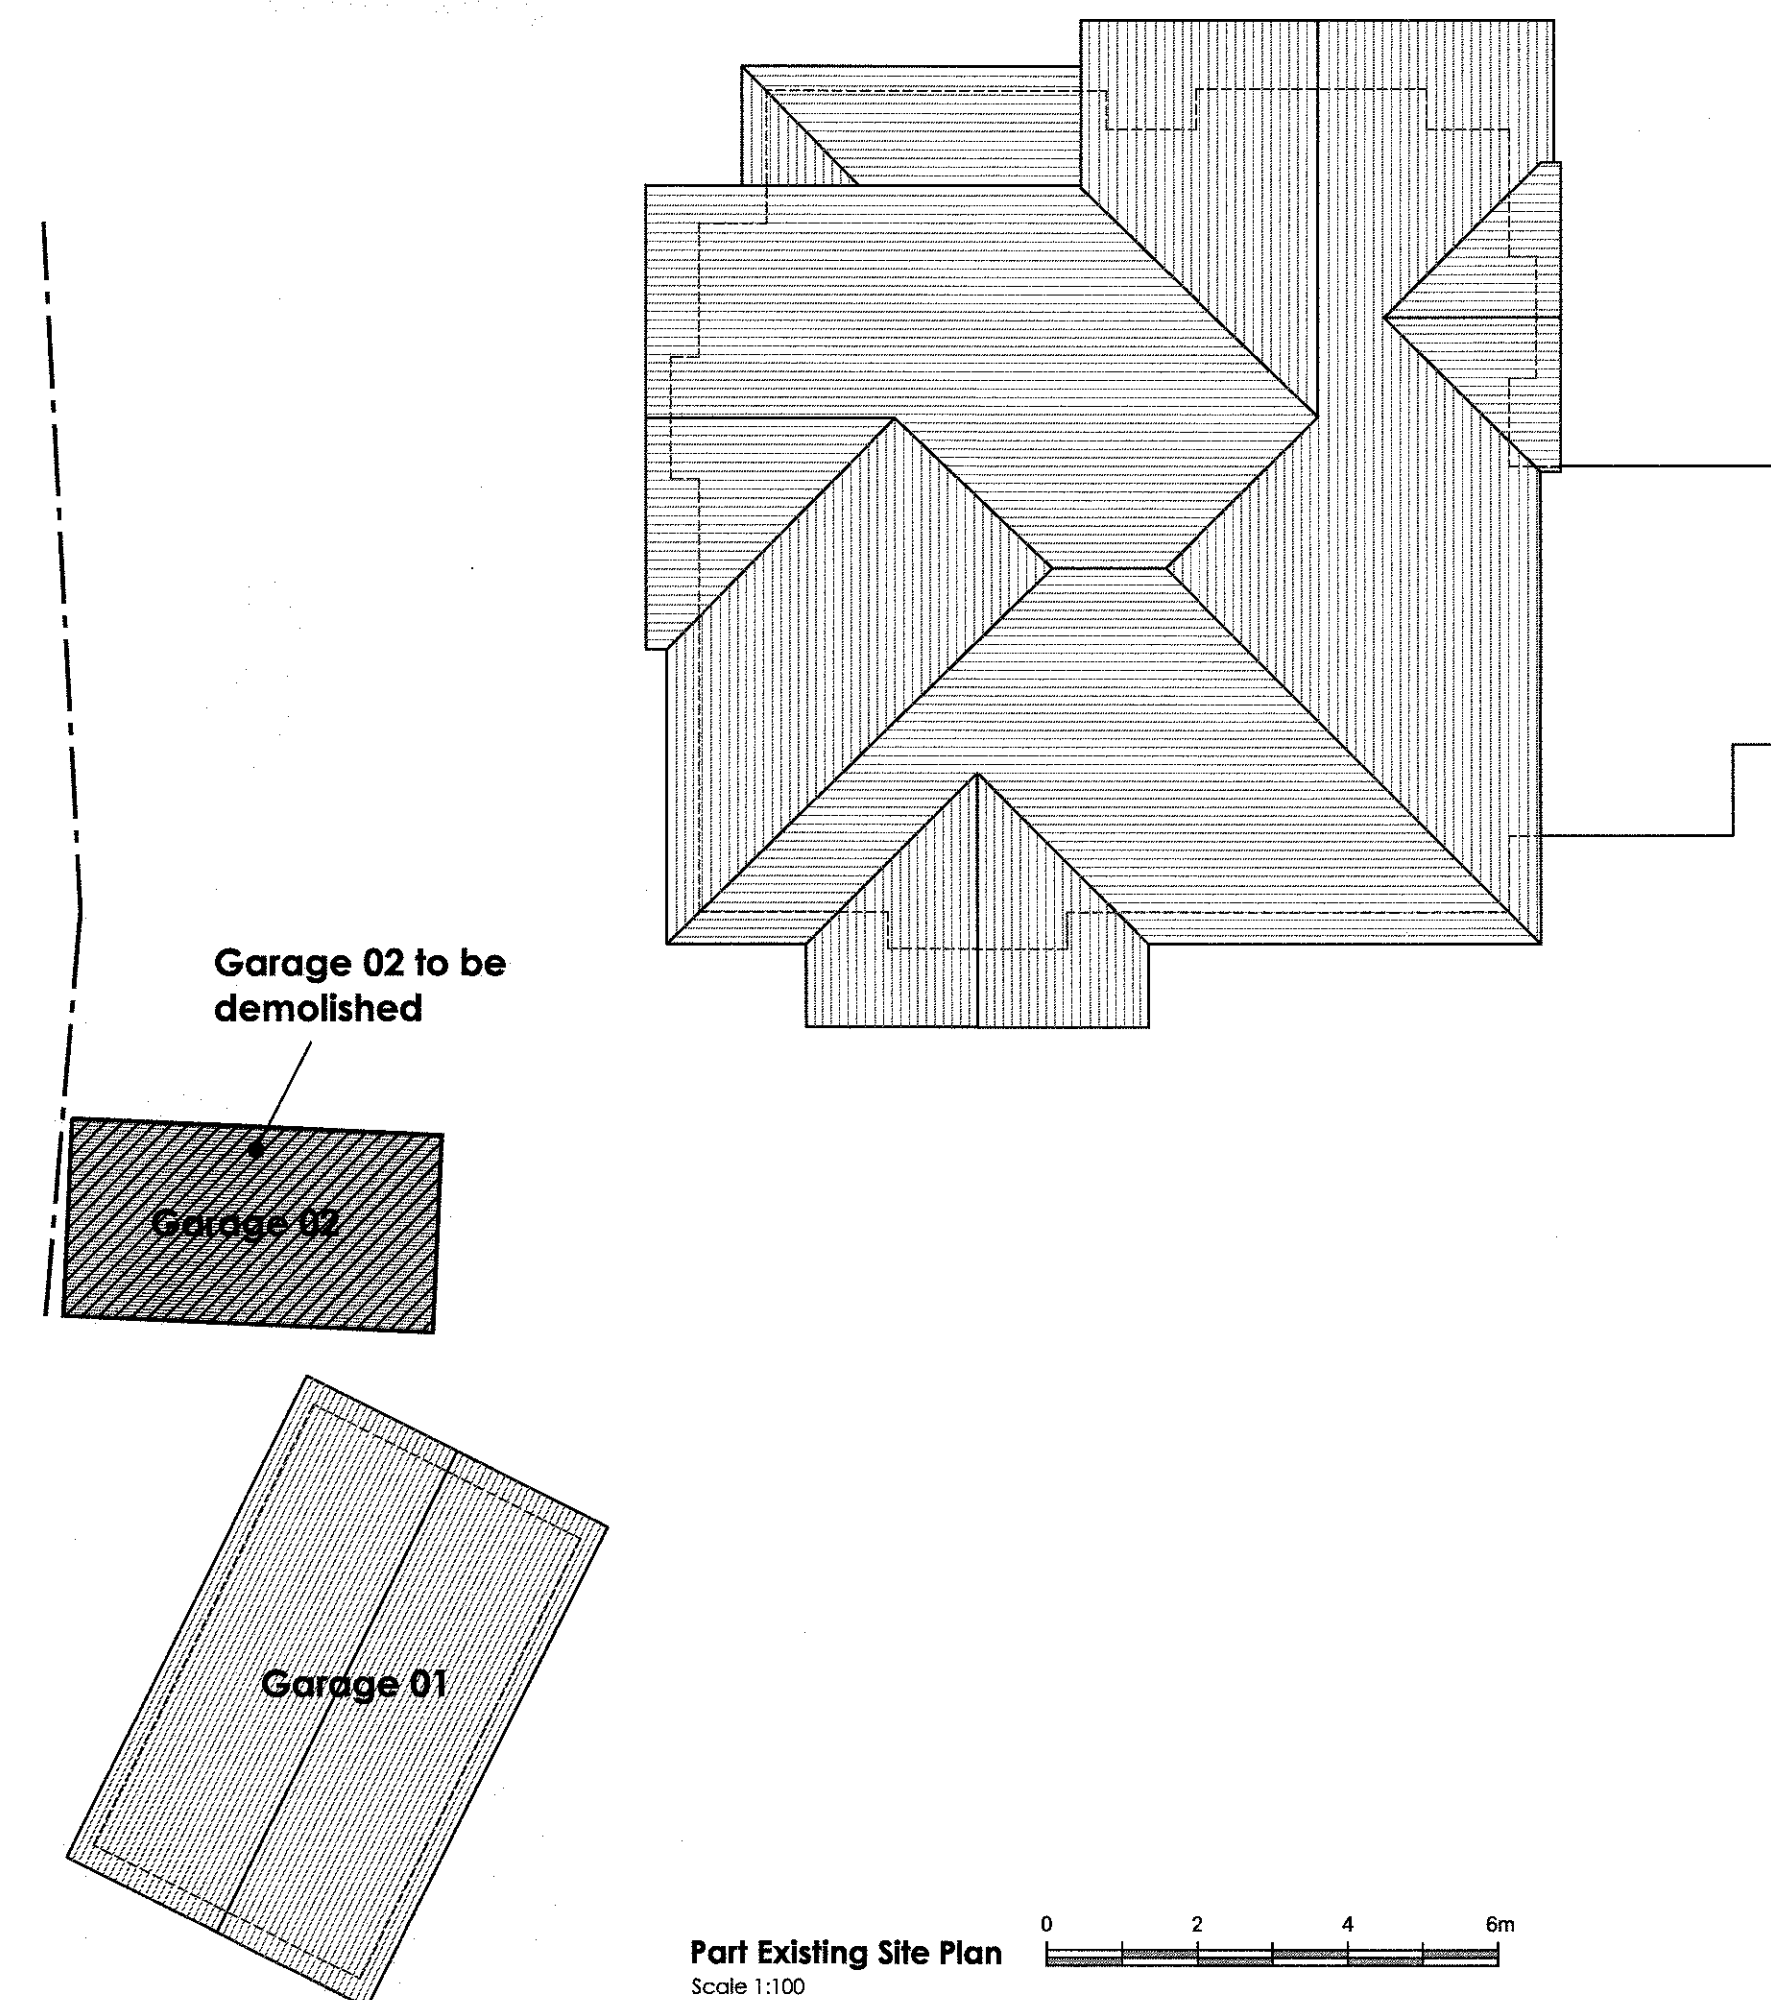
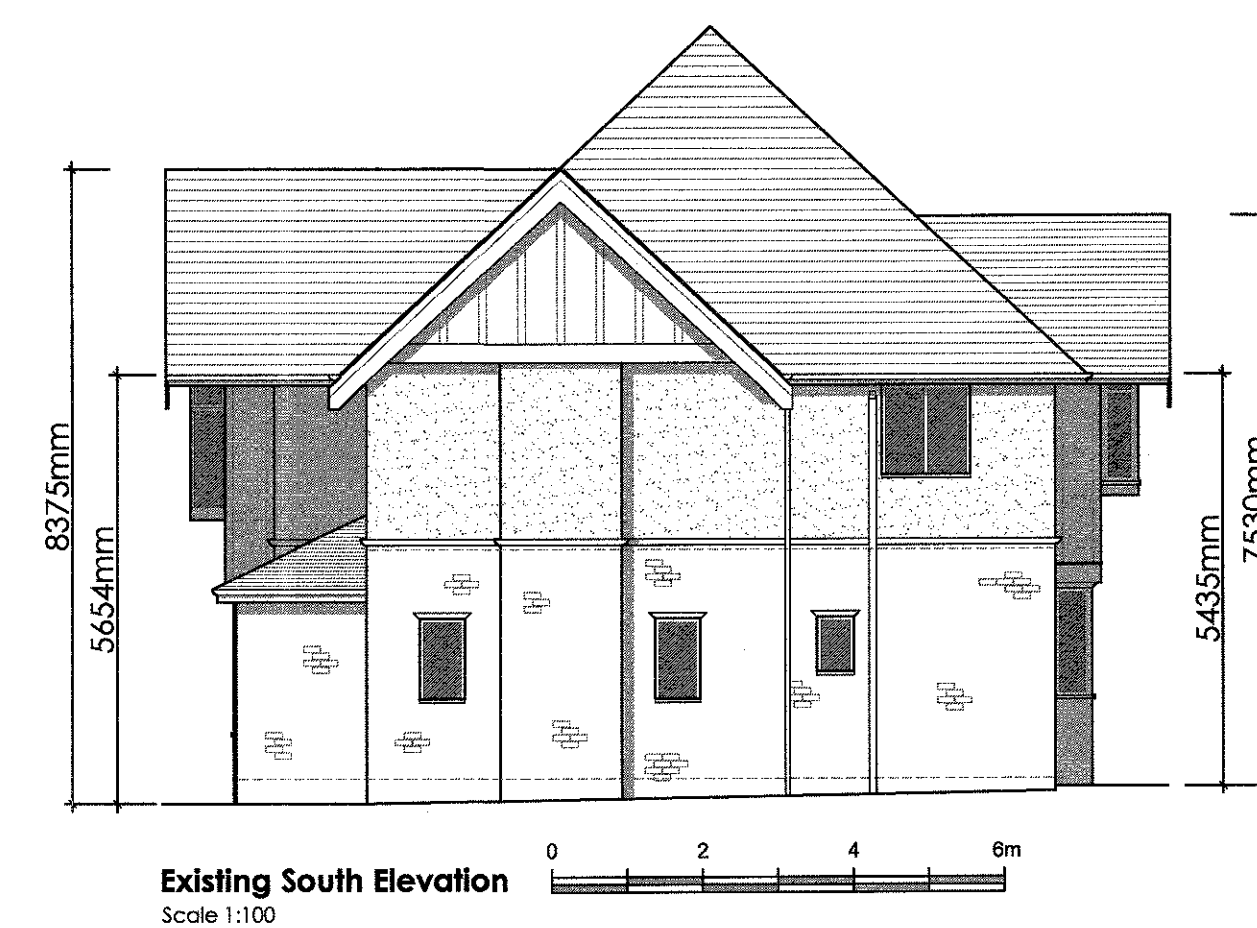
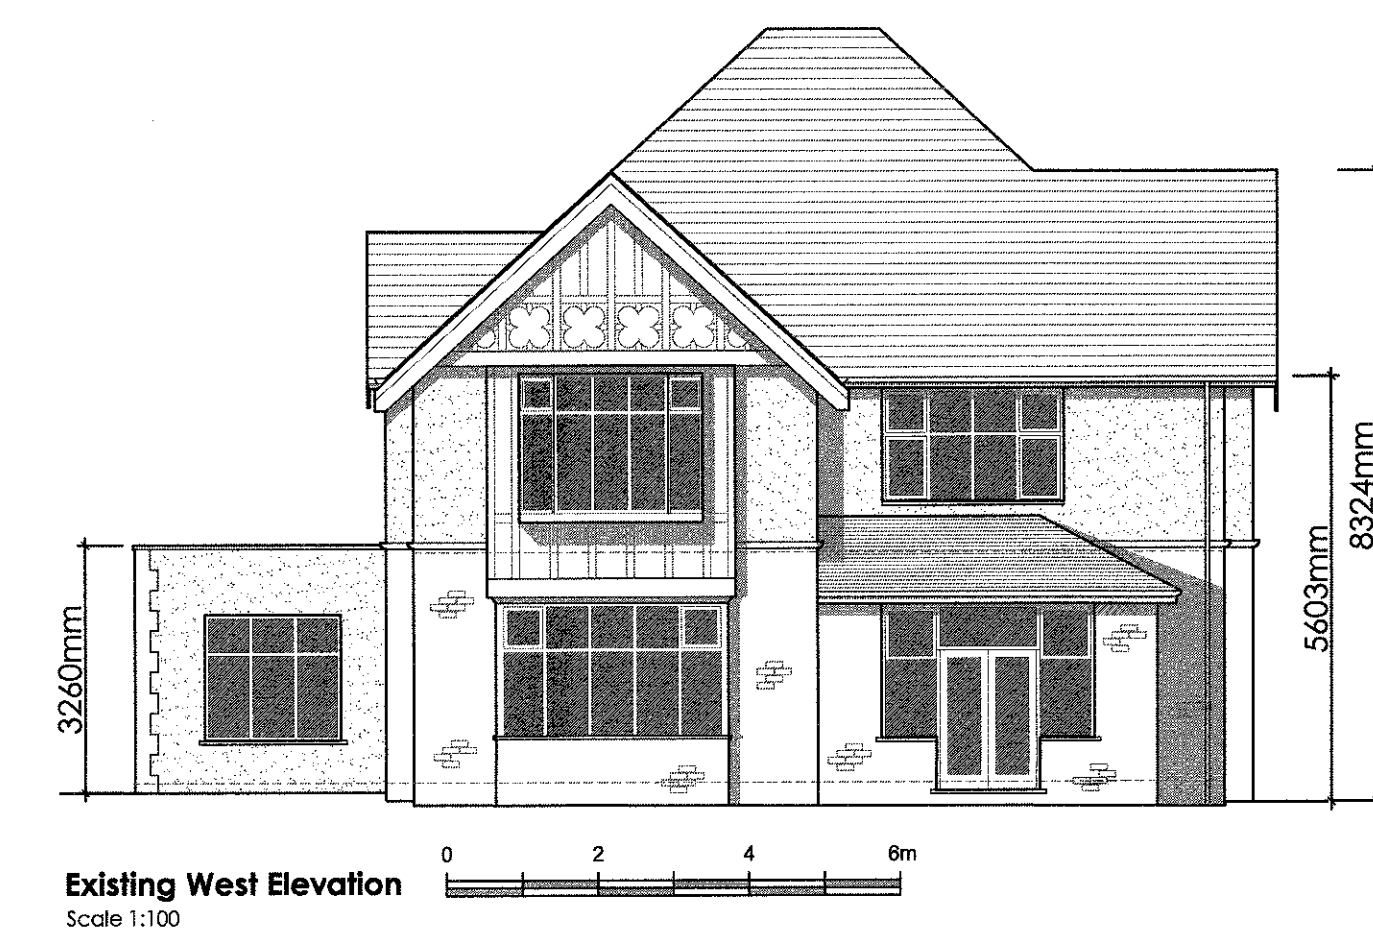
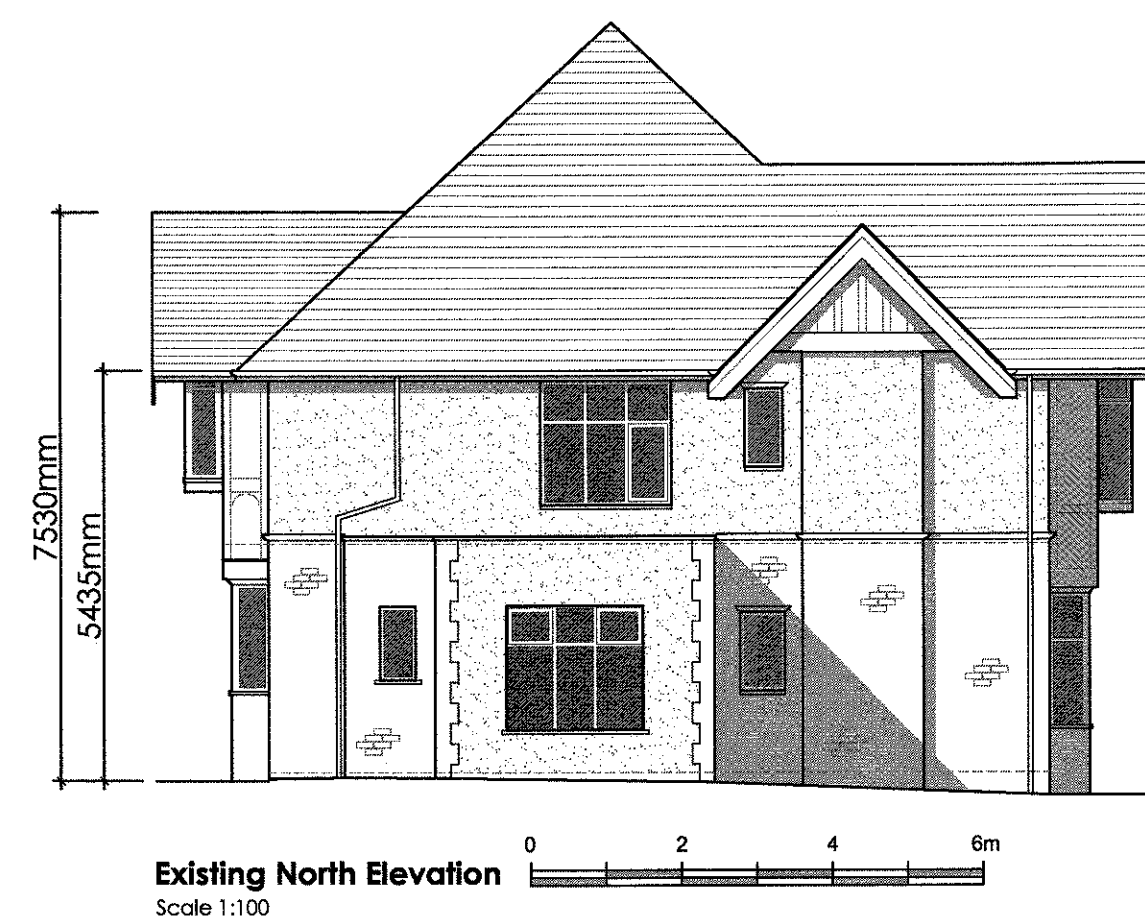
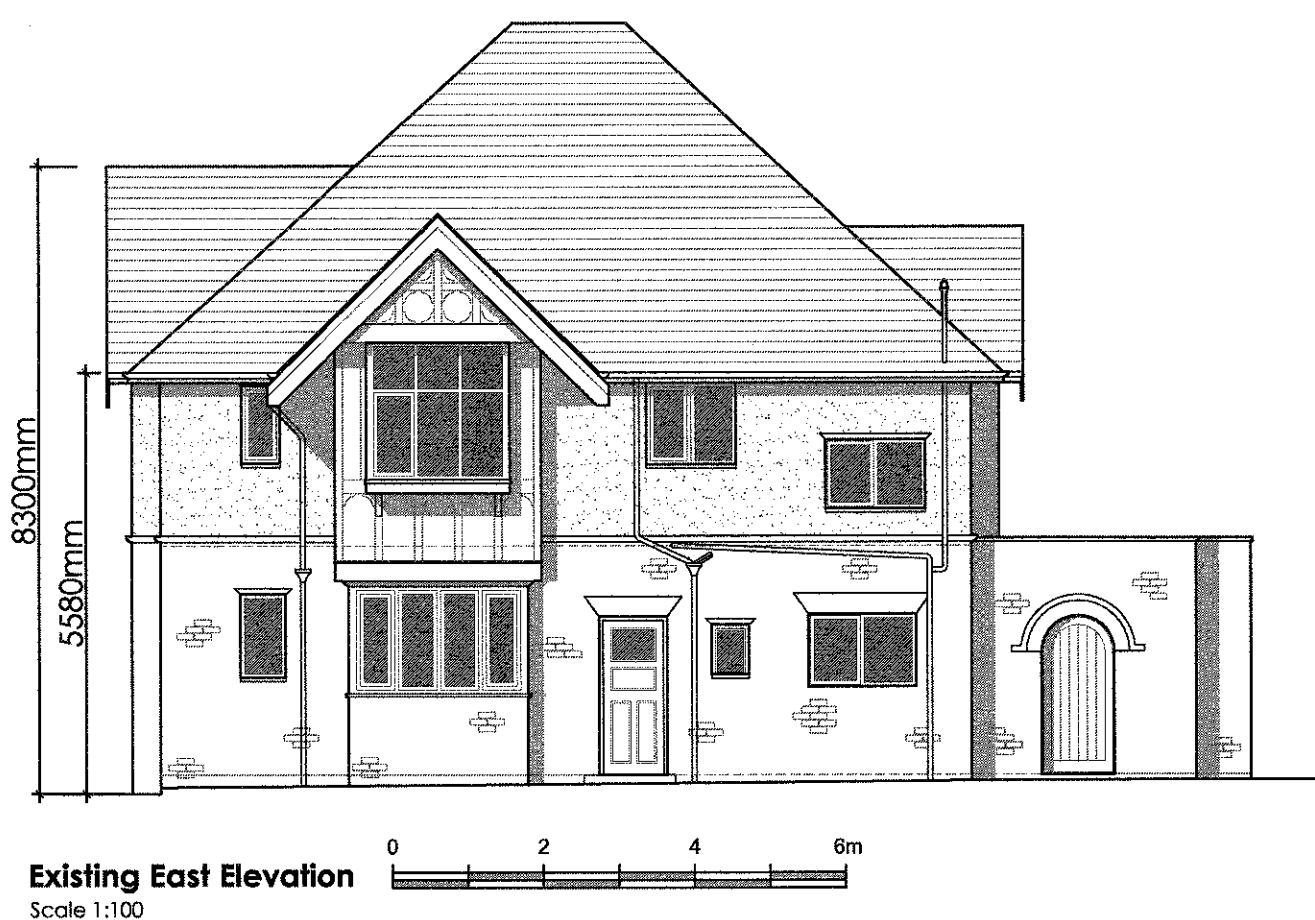
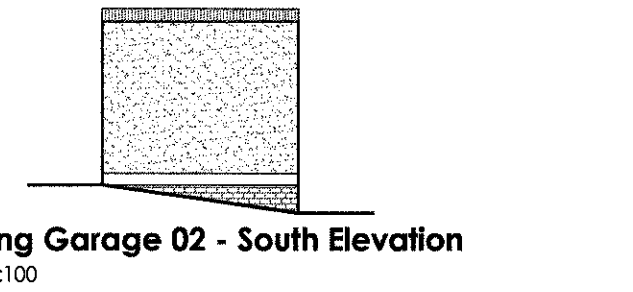
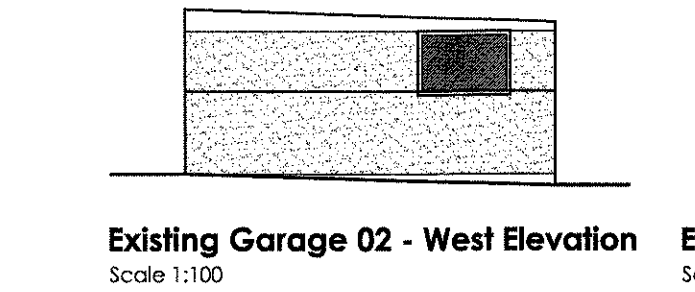
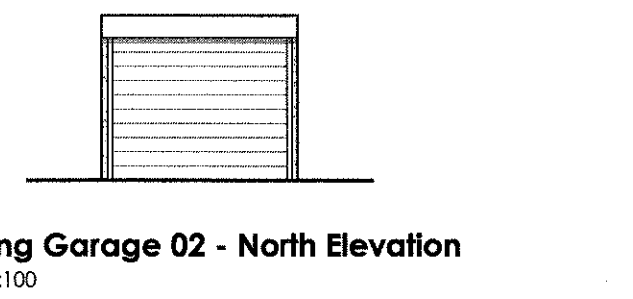
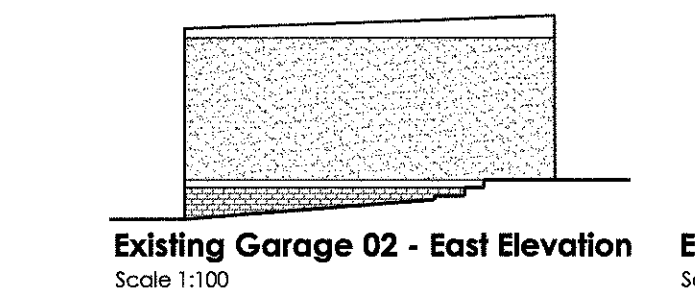
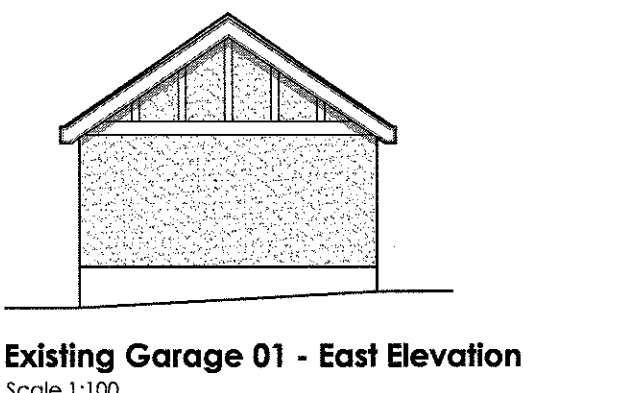
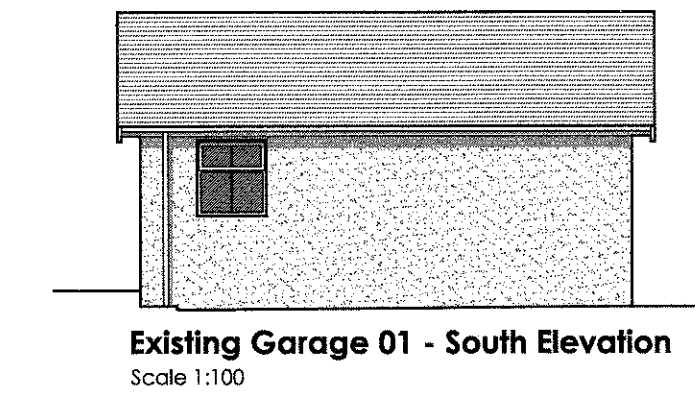
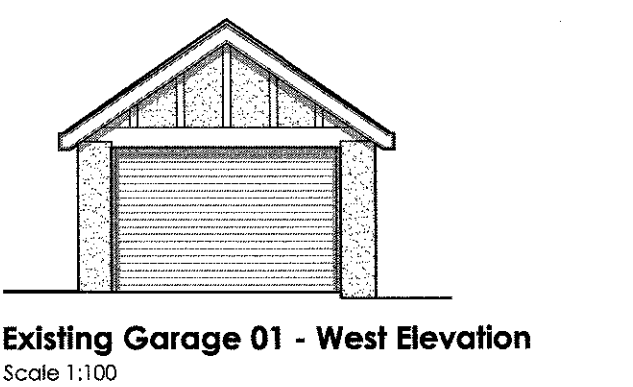
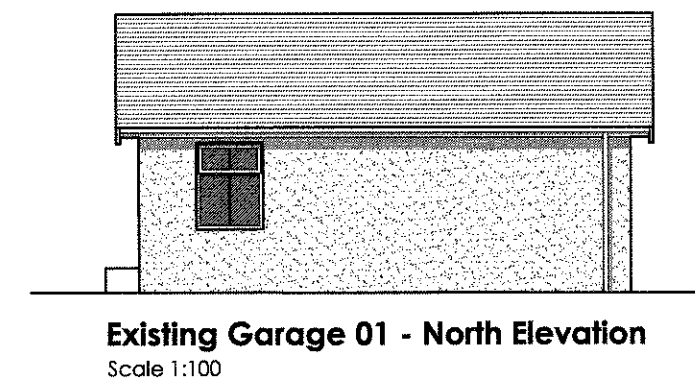
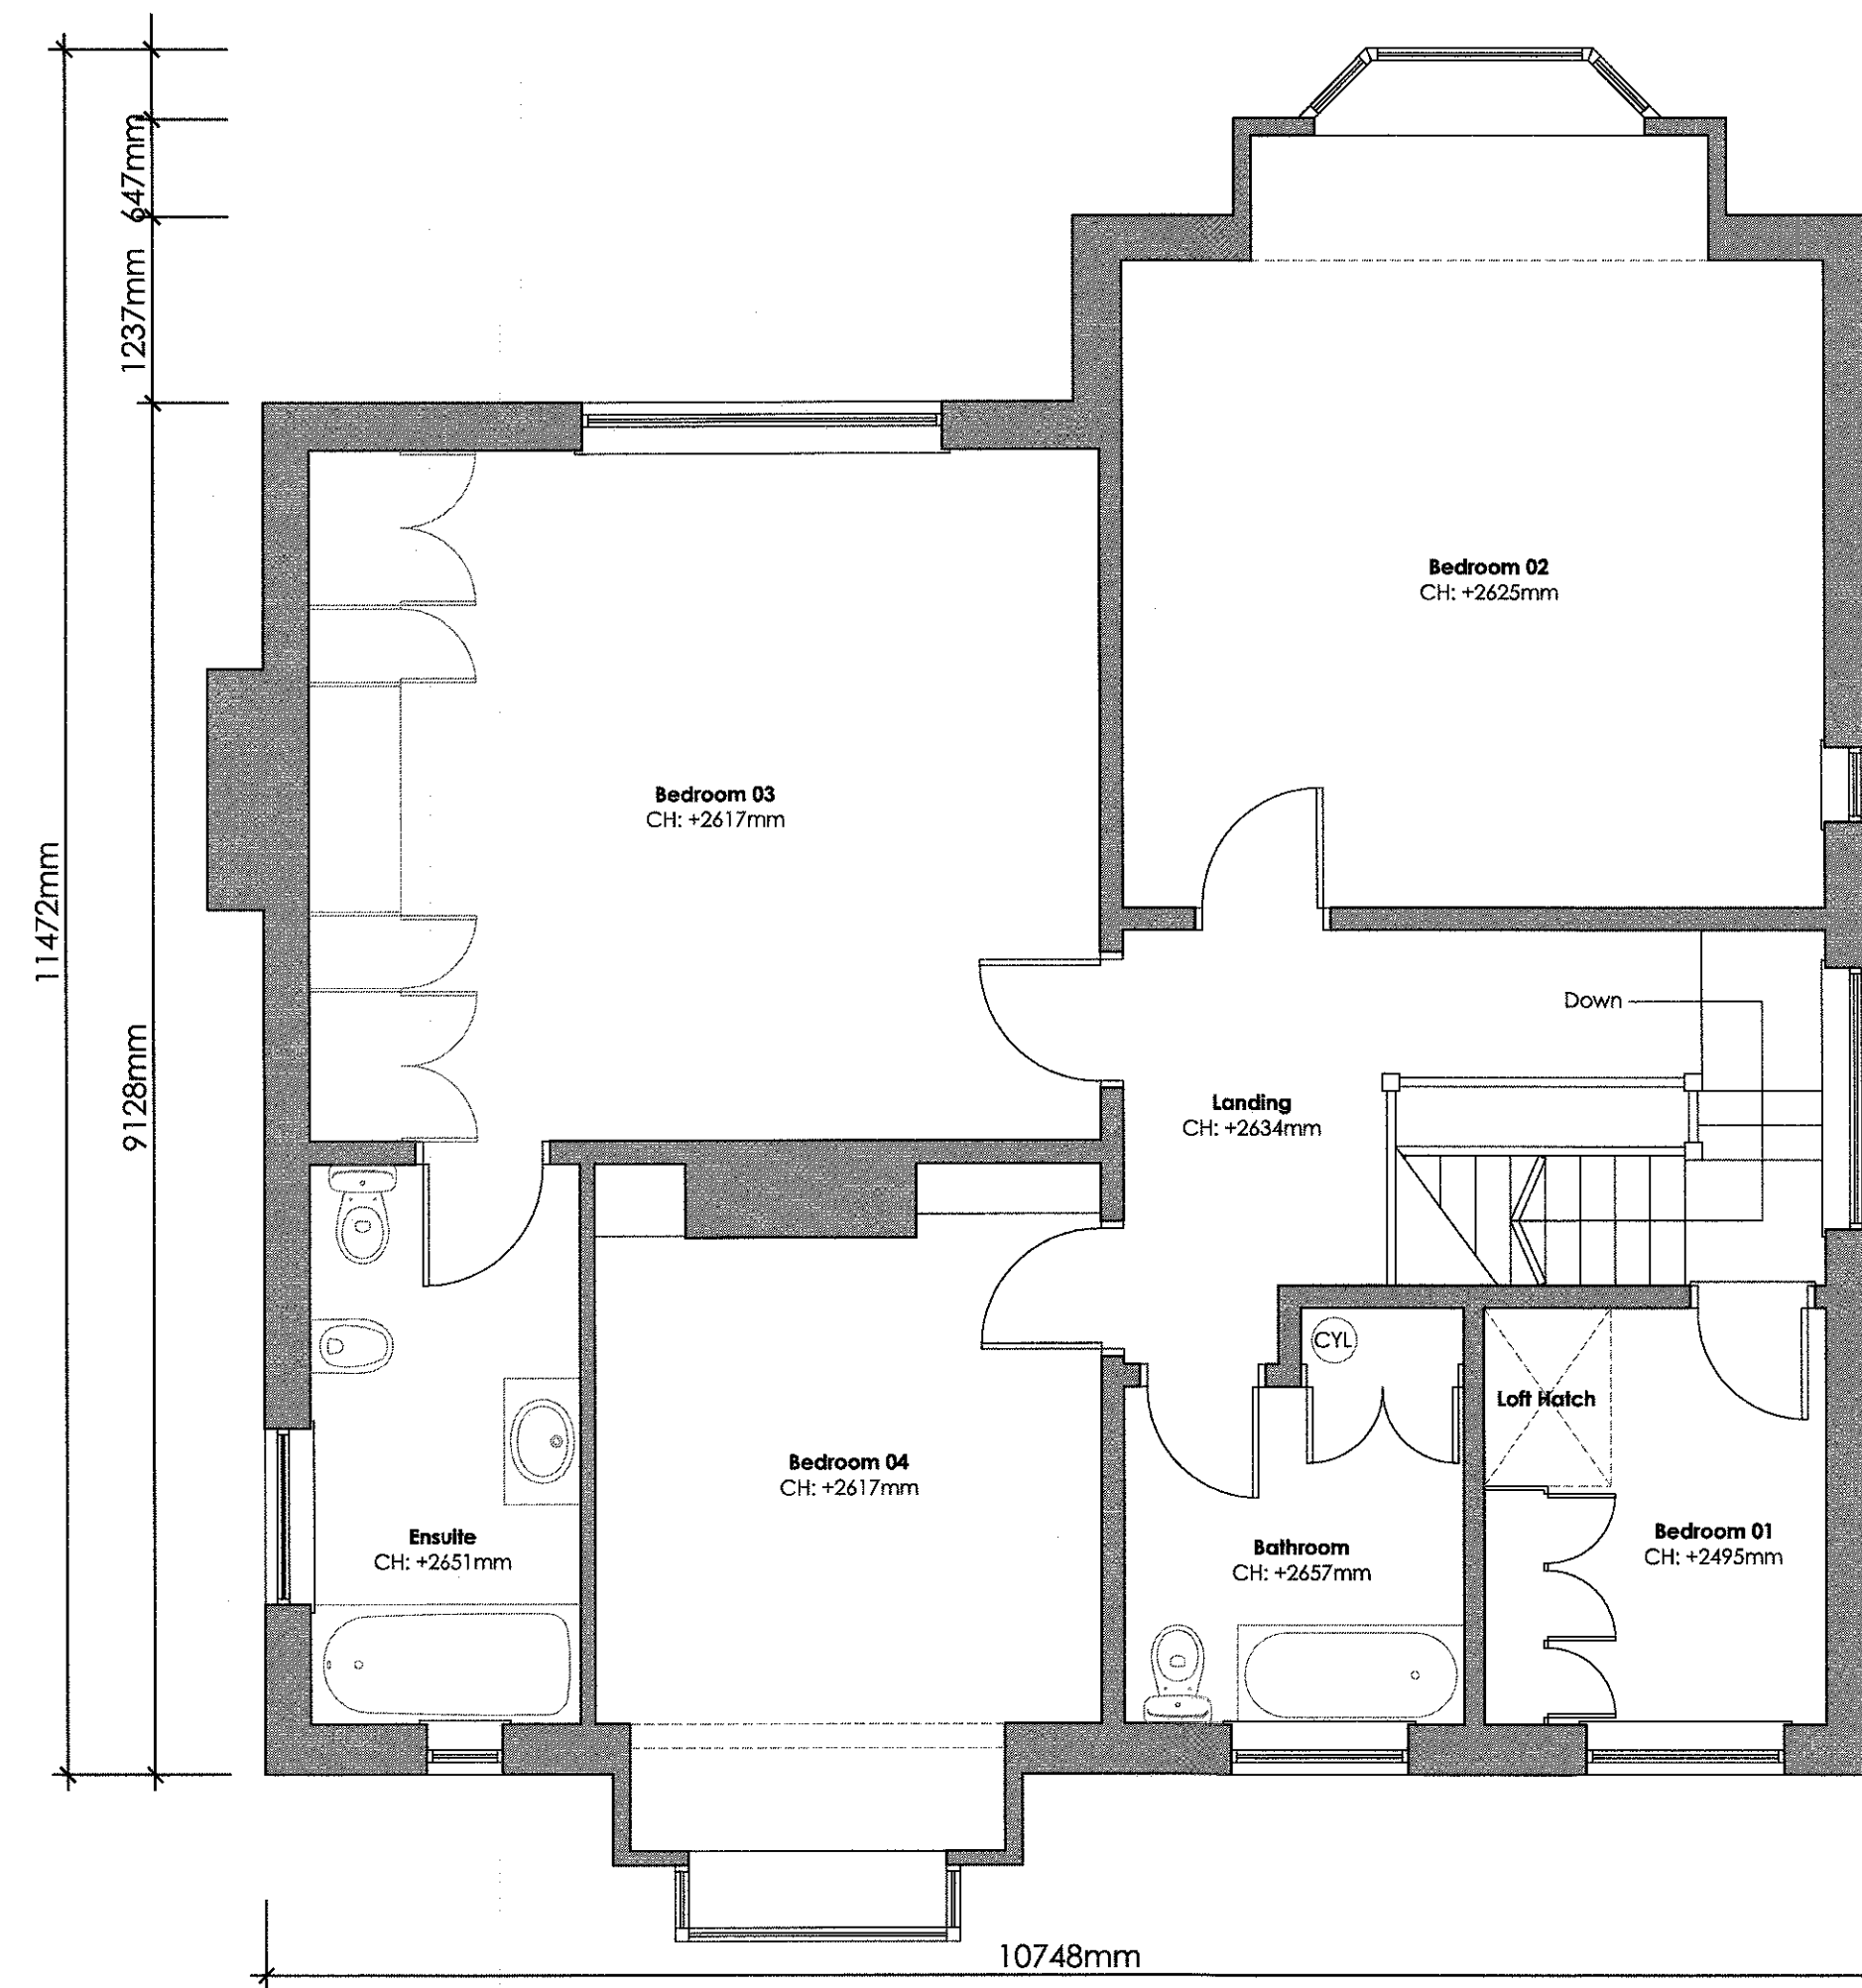


This drawing is to be read in conjunction with all relevant Architect, consultants' and specialist drawings and specifications. The Architect is to be notified of any discrepancies before proceeding. Do not scale from this drawing. All dimensions and levels are to be checked on site. This drawing is subject to copyright. All work carried out before Planning and Building Permission has been granted is at the contractor's risk.

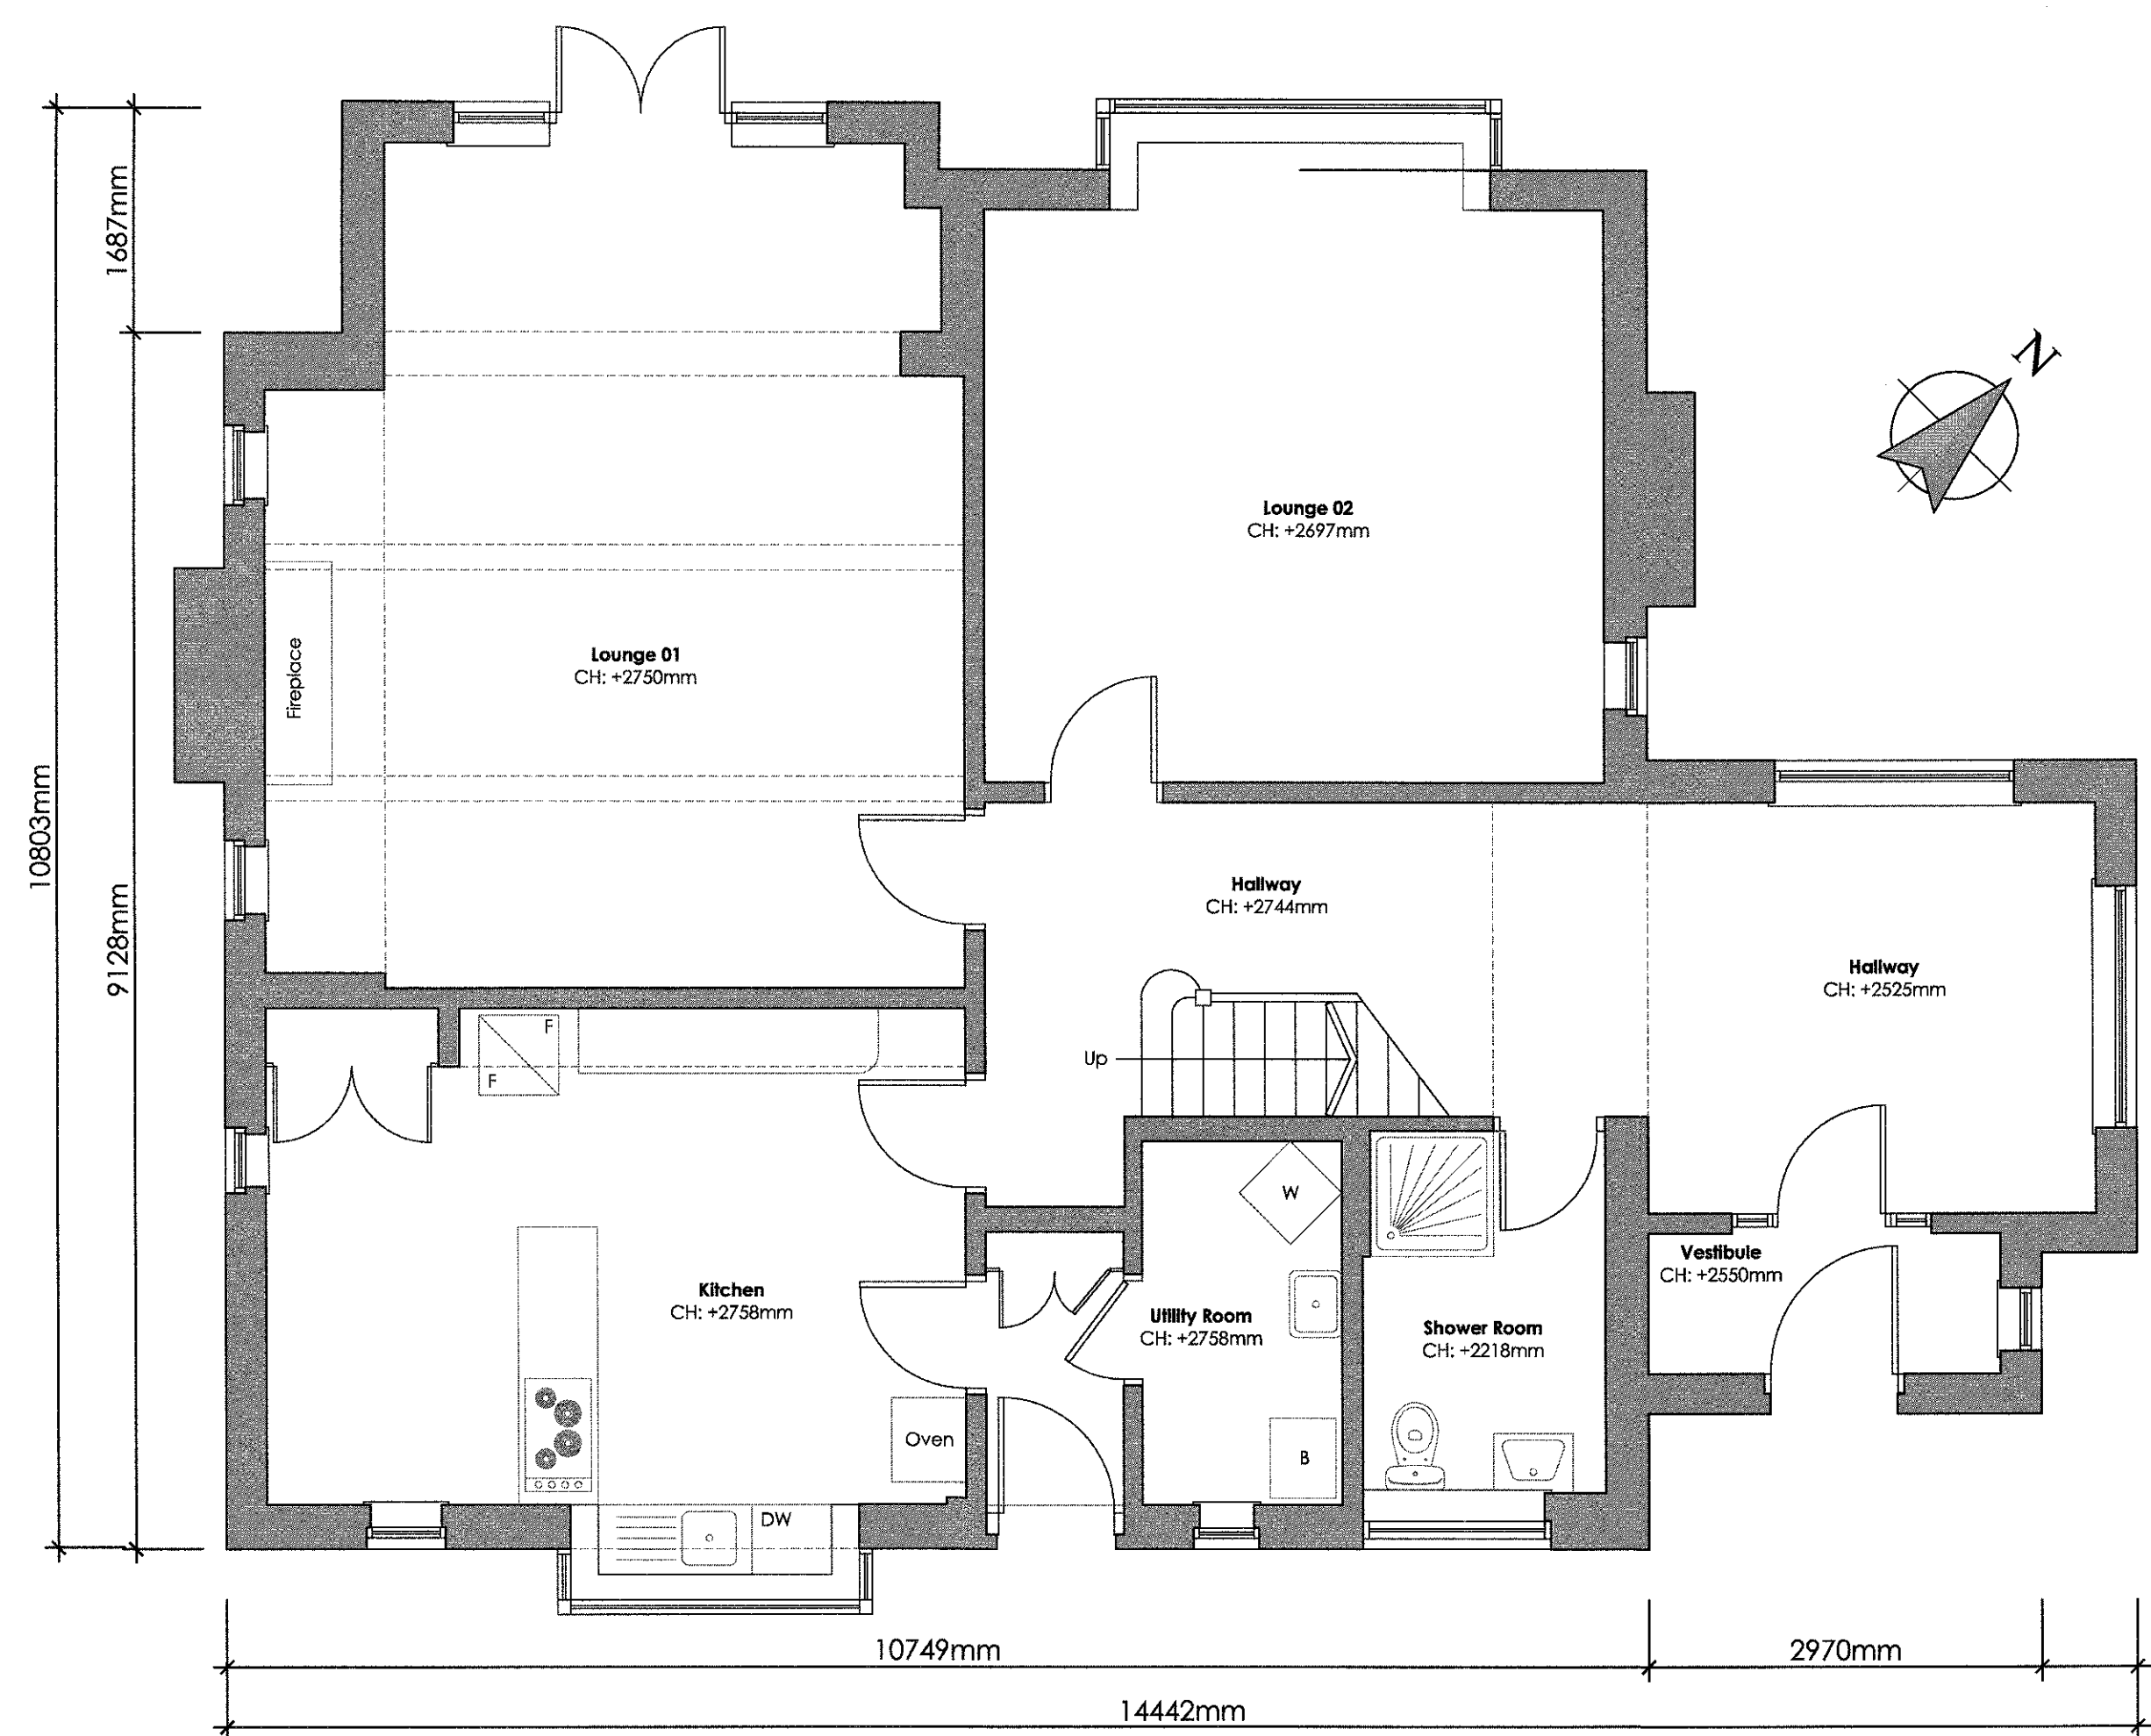

320160574P.

A MF - Garage highlighted for demolition. 13.06.2016

no. by chf. revision date

Client
Mr and Mrs Murphy

Job Title
Proposed Alterations And Extension To
34 George Lane
Read
Lancashire
BB

Drawing Title
Existing Plans and Elevations

Scale
Various @ A1

Date
April 2016

Drawn
MF

spa
SUNDERLAND PEACOCK ARCHITECTS
SUNDERLAND PEACOCK & ASSOCIATES LTD.
HAZELMER, PALMICO ROAD, OLTHORPE
LANCASHIRE, BB7 2AG
T 01200 423178 F 01200 427328
E info@sunderlandpeacock.com
www.sunderlandpeacock.com

5117 - 01 A