


This drawing is to be read in conjunction with all relevant Architect, consultants' and specialist drawings and specifications. The Architect is to be notified of any discrepancies before proceeding. Do not scale from this drawing. All dimensions and levels are to be checked on site. This drawing is subject to copyright. All work carried out before Planning and Building Permission has been granted is at the contractor/client's risk.

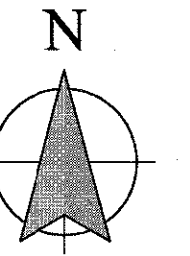

Proposed Wall - 1200mm high with stone capping and render wall finish to match existing property. 600mm high metal railings (painted black) to be fixed to top of wall

1800m high metal gate (painted black)

Existing Garage

1800m high metal gate (painted black)

320160574P



A M - Amended in accordance with client comments 13.06.2016

no.	by	chk.	revision	date

Client

Mr and Mrs Murphy

Job Title

Proposed Alterations And Extension To
34 George Lane
Read
Lancashire
BB

Drawing Title

Outline Proposed Site Plan

Scale	Date	Drawn
1:100 @ A1	April 2016	PC

spa
ARCHITECTS

SUNDERLAND PEACOCK & ASSOCIATES LTD.
HAZELNERE, PALMICO ROAD, CLITHEROE
LANCASHIRE, BB1 2AG
T 01200 429178 F 01200 421329
E info@sunderlandpeacock.com
www.sunderlandpeacock.com



5117 - 04 A

Outline Proposed Site Plan

Scale 1:100