


320160577F

n e t w o r k r d i l b o u n d a r y


perimeter boundary wall 100m high

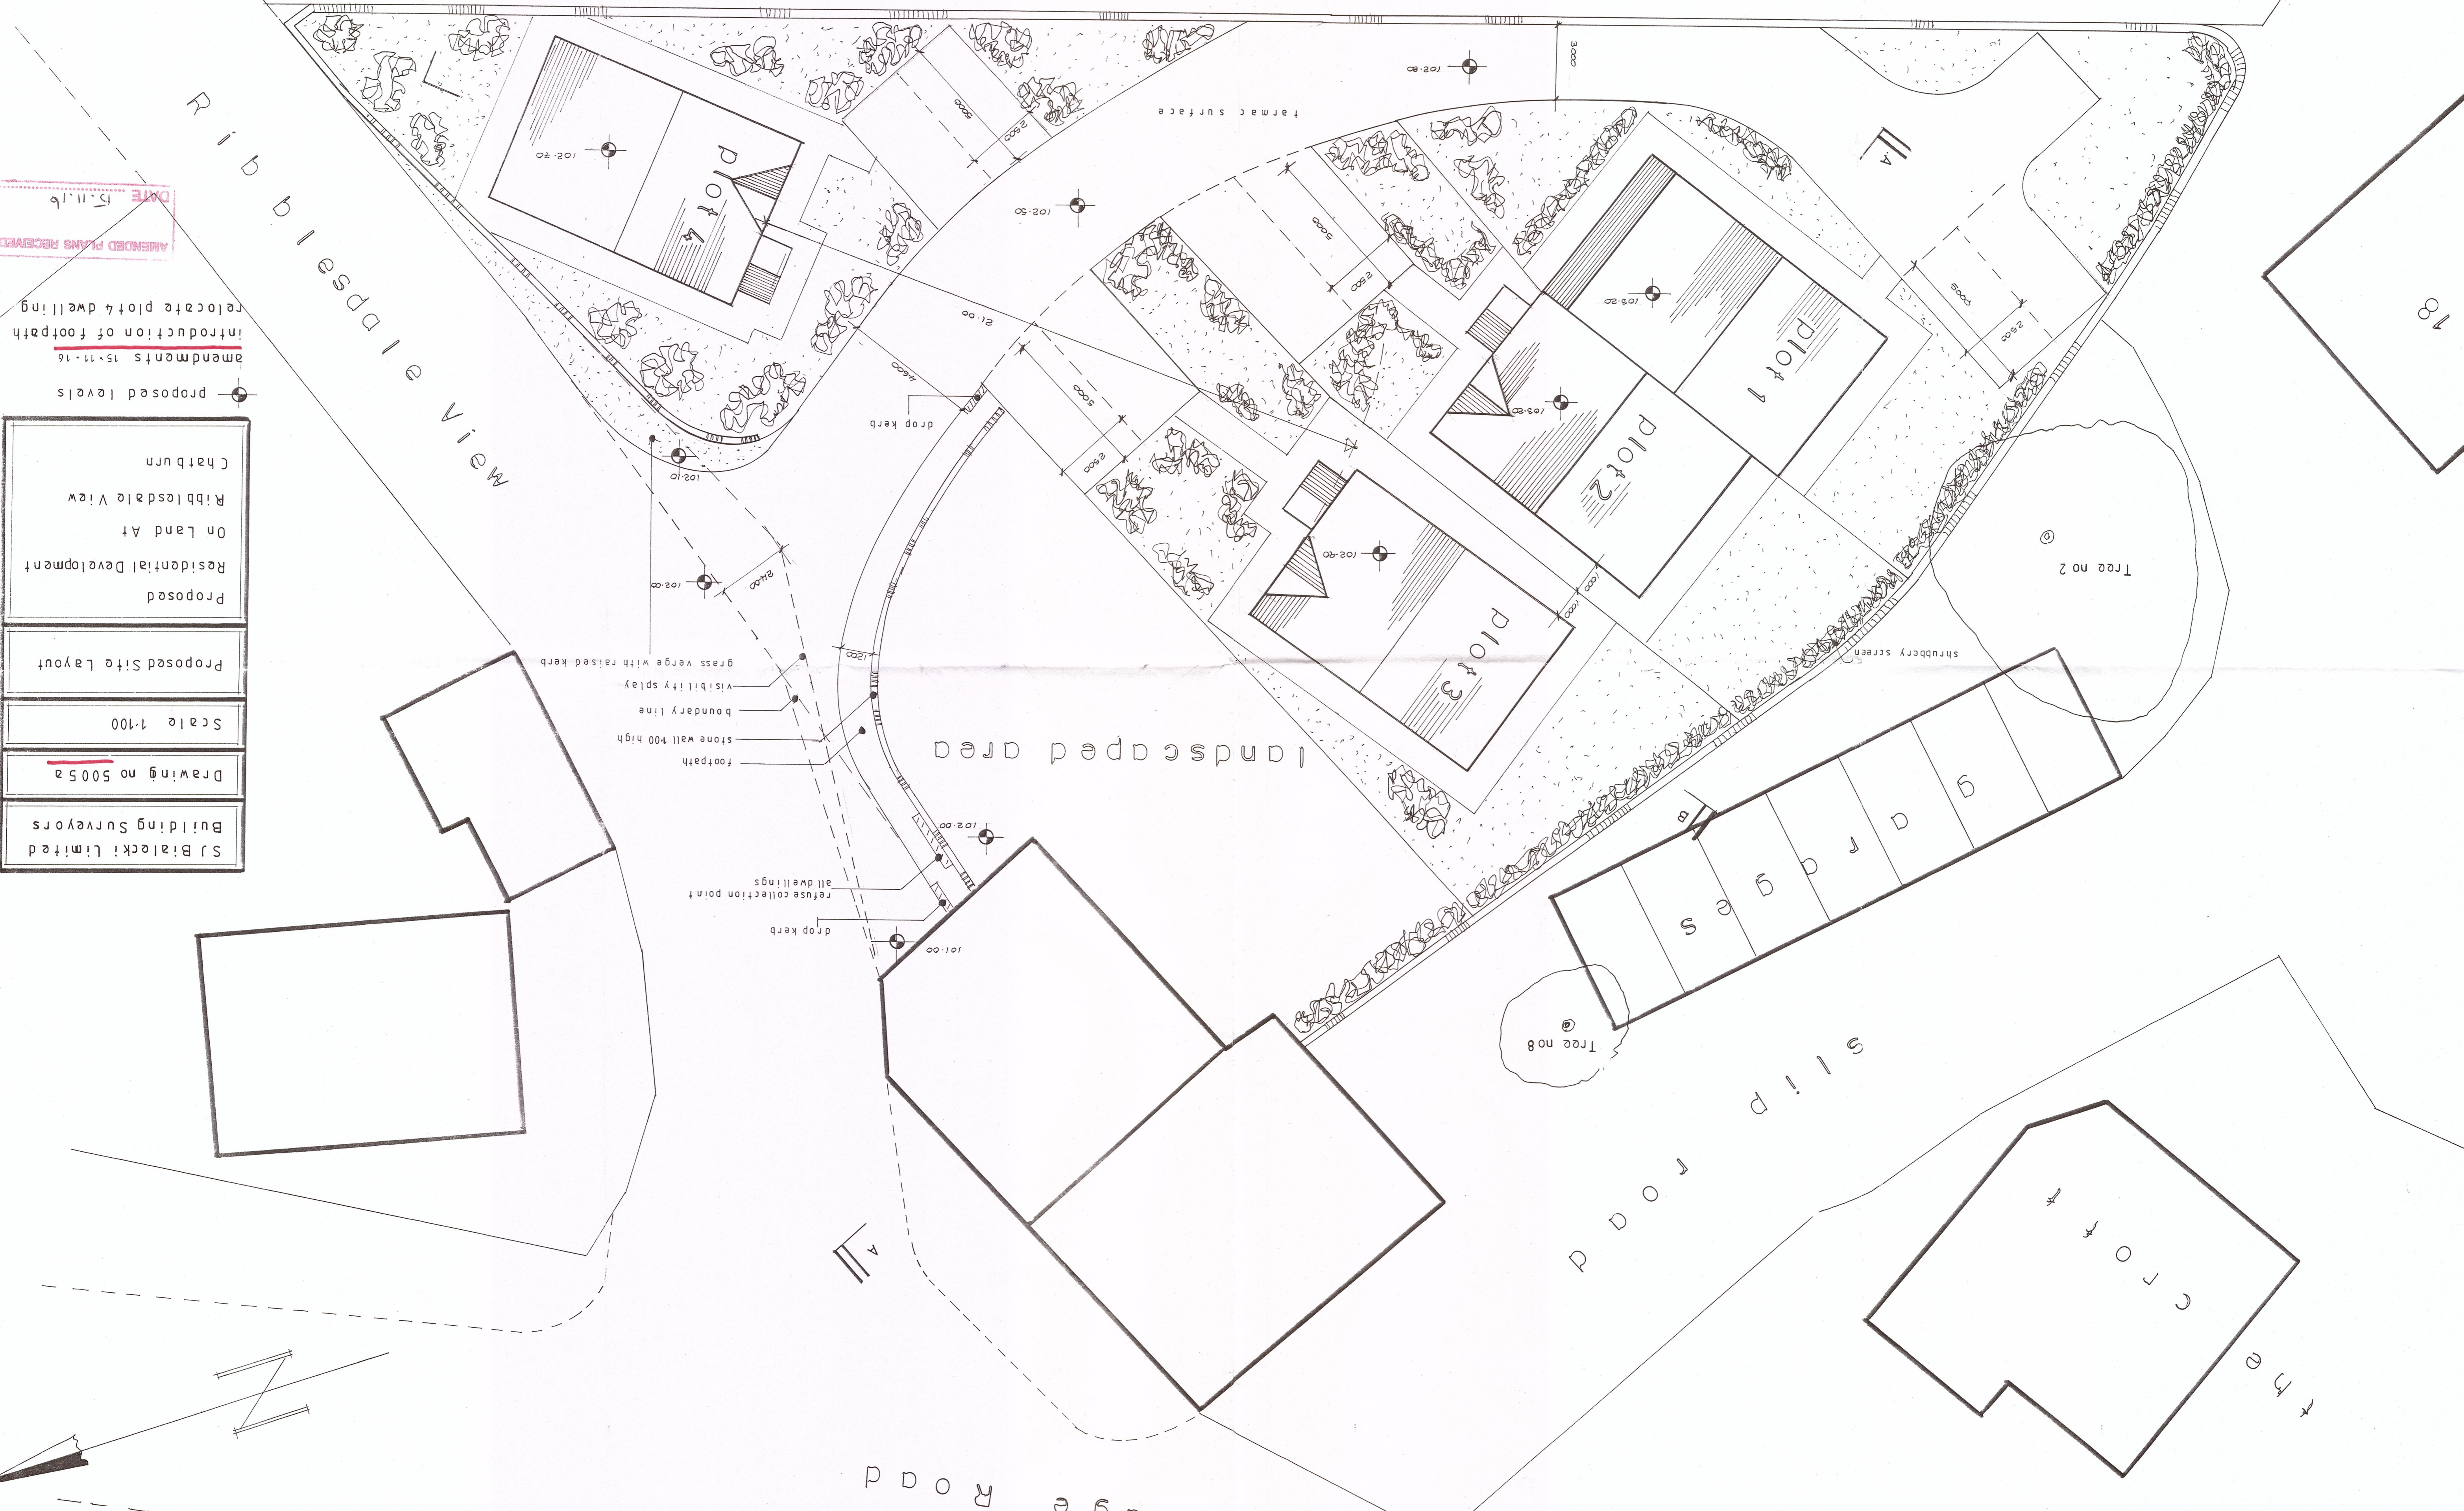

AMENDED PLANS RECEIVED  
DATE 15.11.16

proposed levels  
amendments 15.11.16  
introduction of footpath  
relocate plot & dwelling

SJ Bialecki Limited Building Surveyors
Scale 1:100
Proposed Site Layout
Proposed Residential Development On Land At Ribblesdale View Chaburn

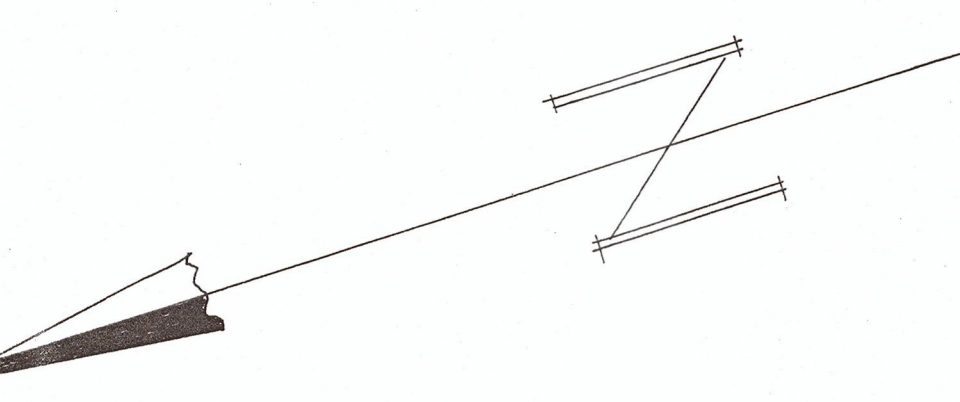

R i b b l e s d a l e V i e w

S t r i d g e R o a d

S L I P R O A D

landscaped area  
footpath  
stone wall 100 high  
boundary line  
visibility splay  
grass verge with raised kerb  
drop kerb  
refuse collection point  
all dwellings

landscaped area

farmac surface

shrubbery screen

Tree no 2

Tree no 8

P l o t 4

P l o t 3

P l o t 2

P l o t 1

18

19

