


Bridge Road

SLIP ROAD



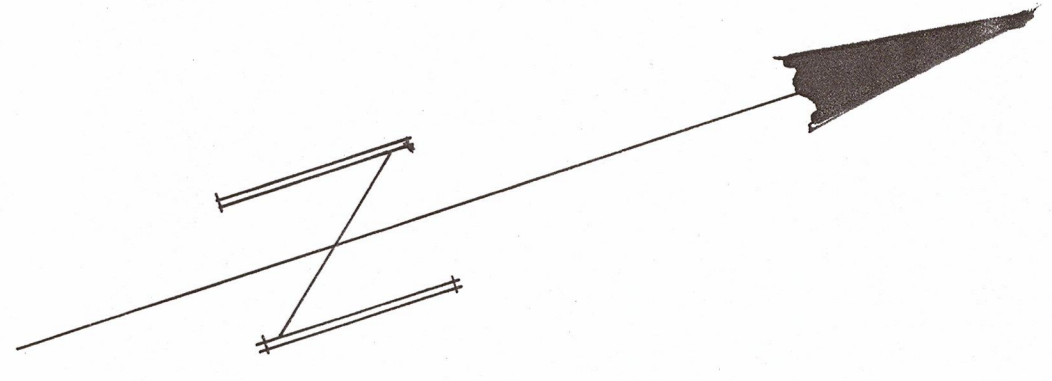


320160577

S.J. Bialecki Limited Building Surveyors
Drawing no 5005
Scale 1:100
Proposed Site Layout
Proposed Residential Development On Land At Ribblesdale View Chatburn

⊙ proposed levels

18

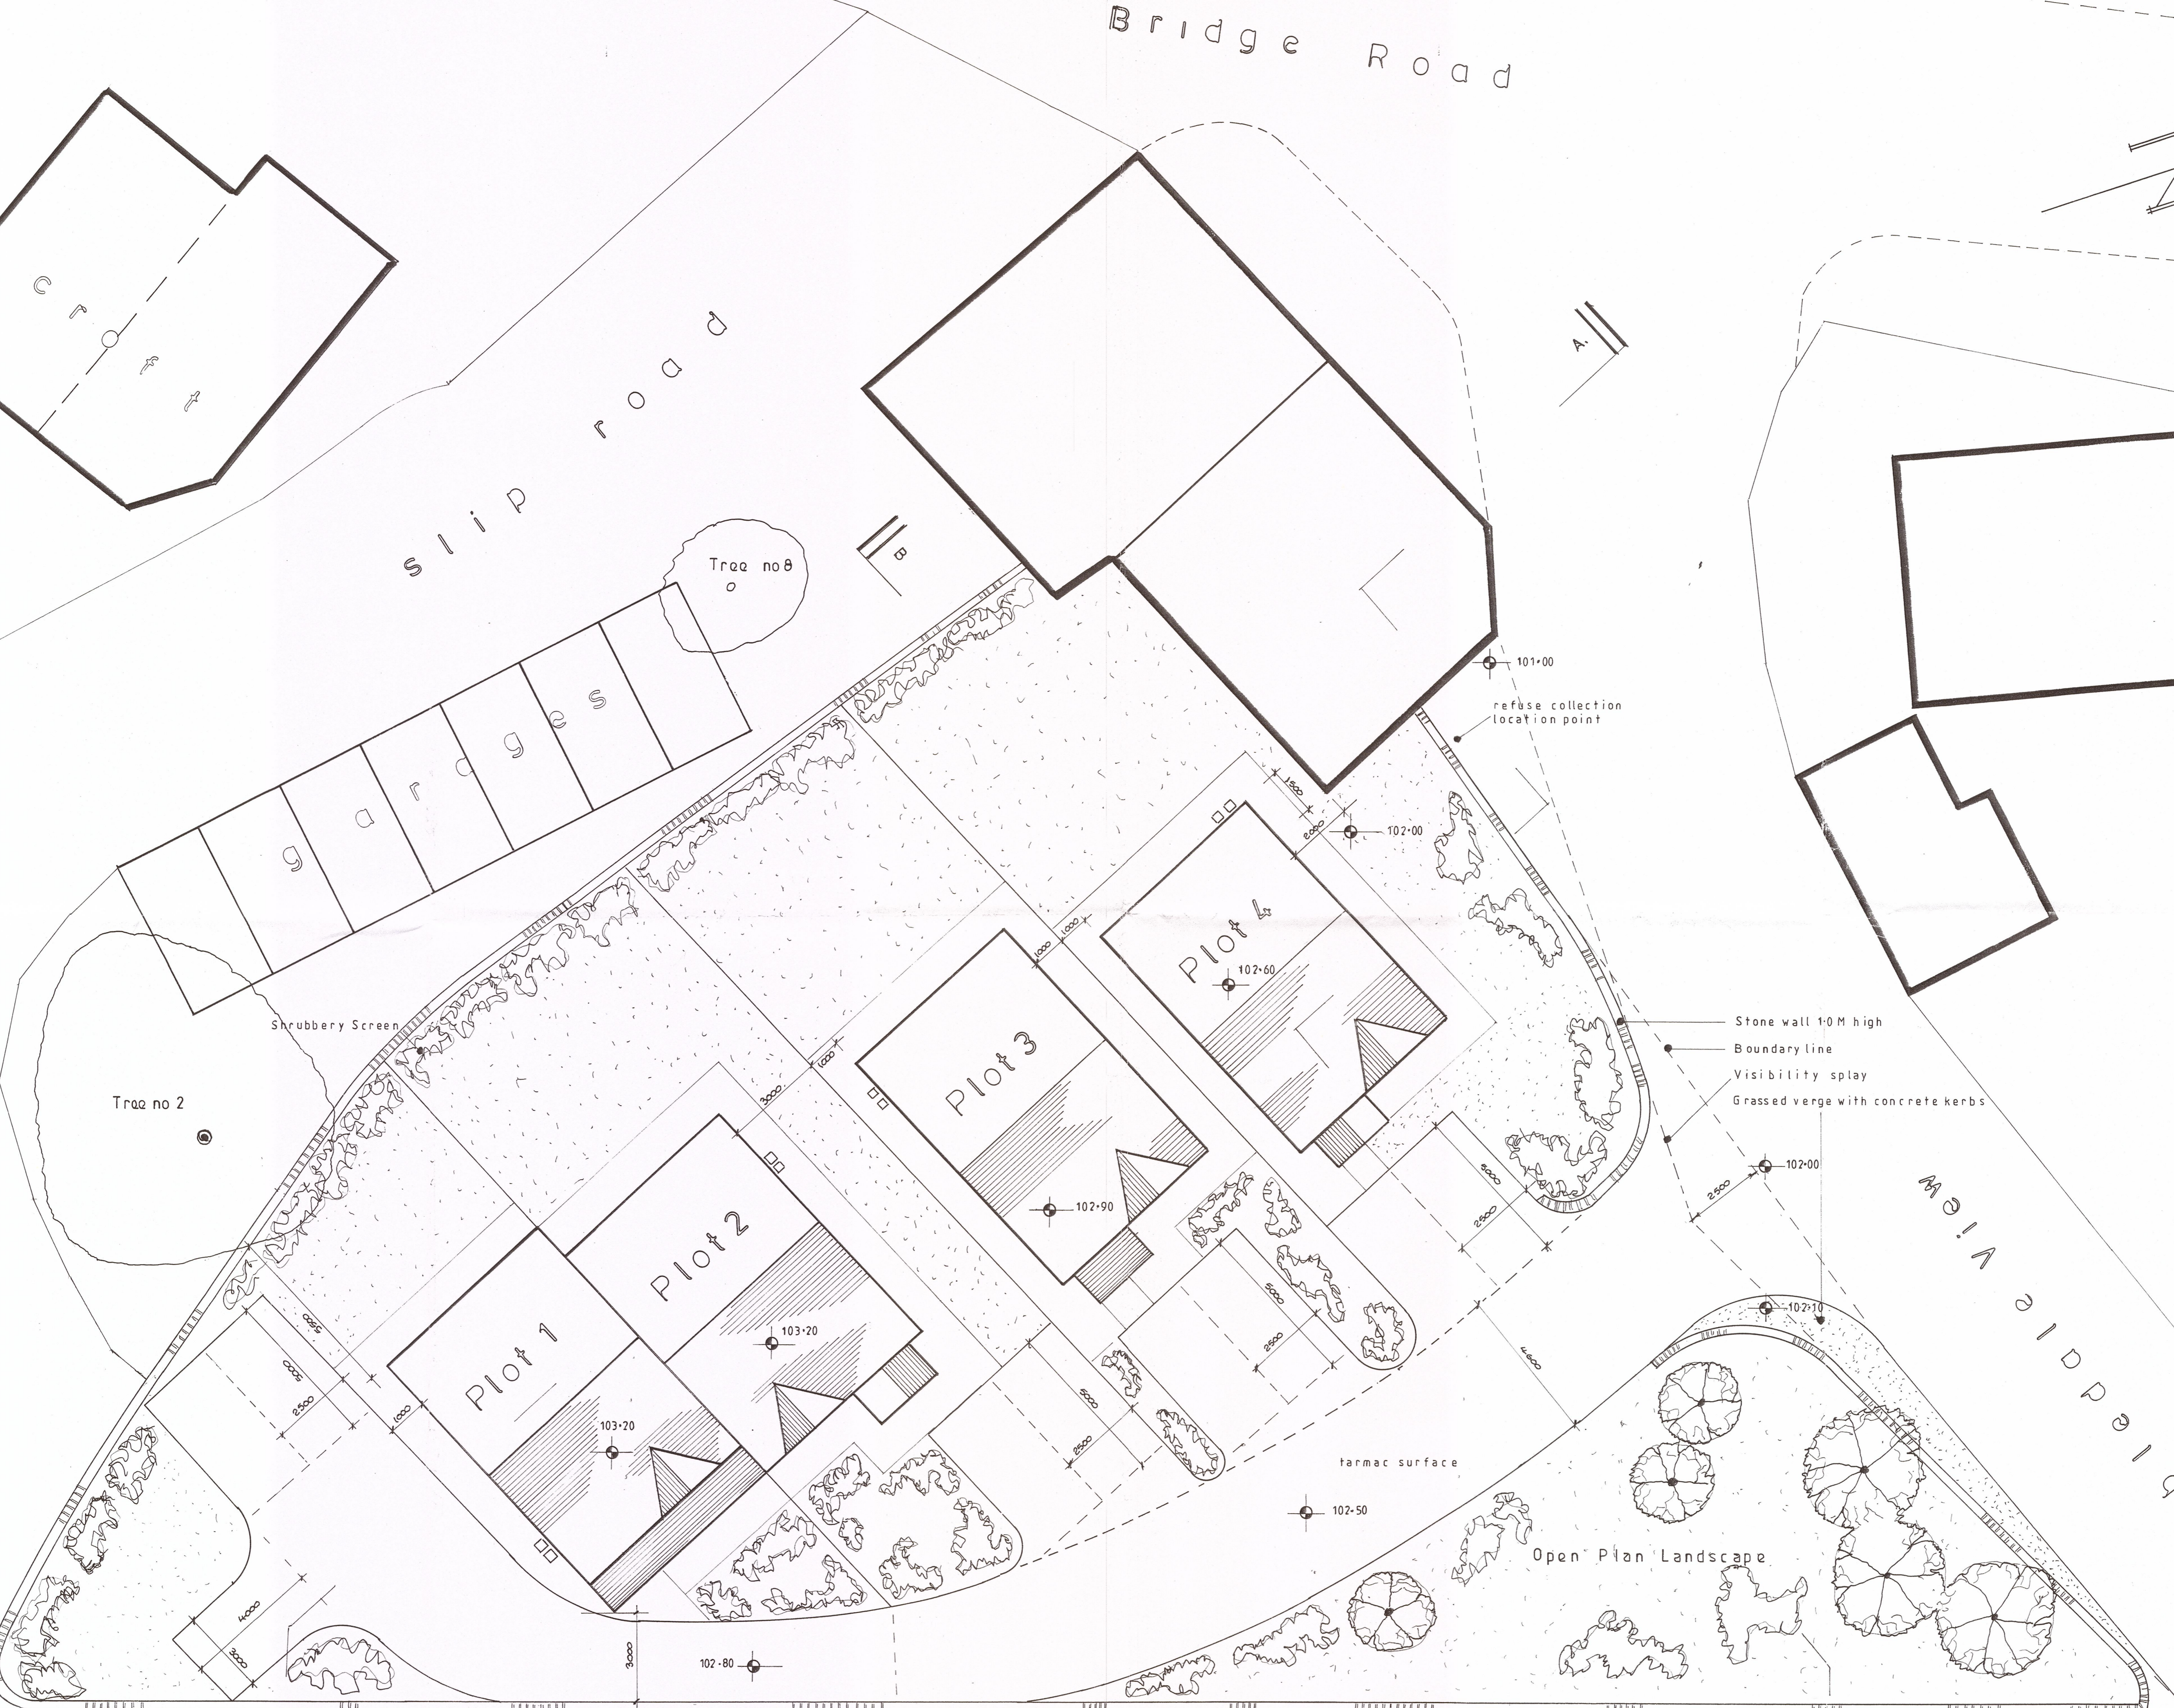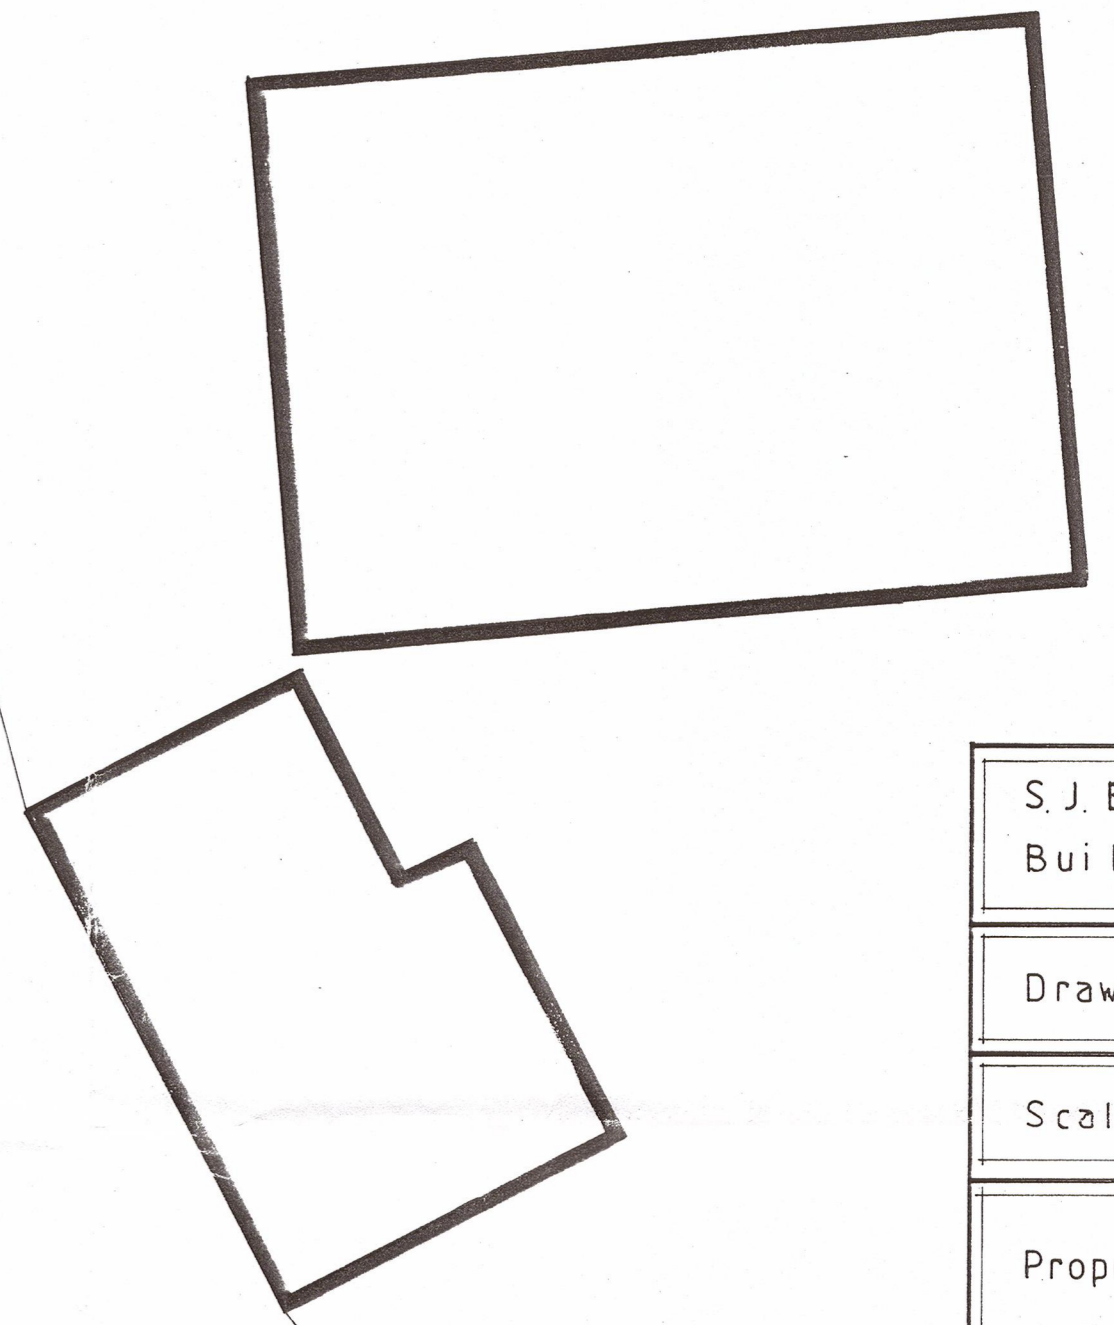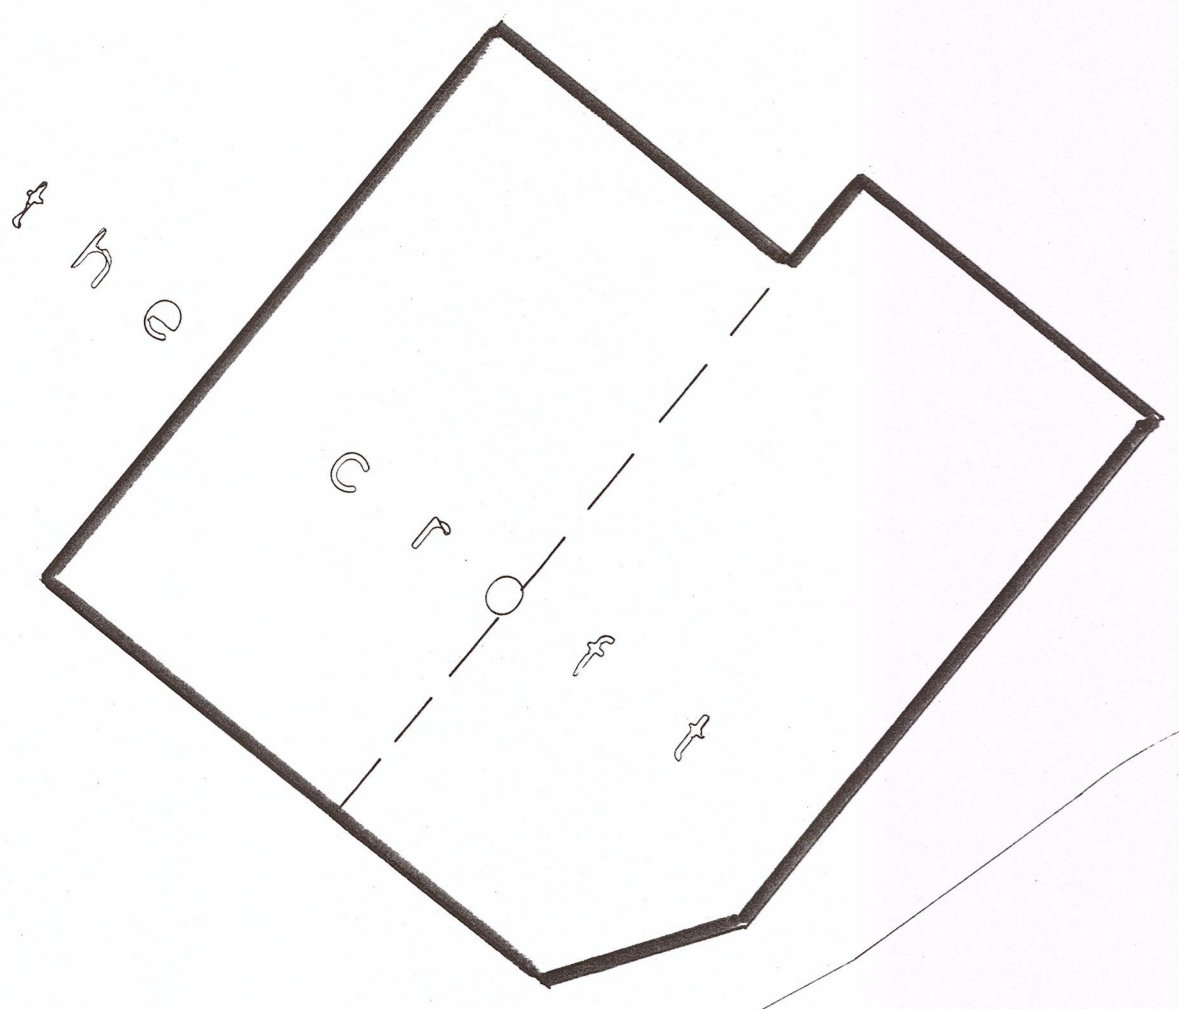

network rail boundary

