


Do not scale this drawing (printed or electronic version)  
 Contractors must check all dimensions from this drawing is copyright and is for use on this site only. The drawing should be read in drawing and specifications.  
 All works to be carried out in accordance with the British Standards / Codes of Practice.  
 Responsibility for the development of the work in accordance with the specification is shared between the client and the contractor. The contractor is responsible for ensuring that the work is carried out in accordance with the specification and for providing a programme of work to the client.  
 The contractor is responsible for ensuring that the work is carried out in accordance with the specification and for providing a programme of work to the client.  
**Notes:-**

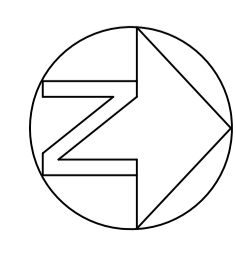

**KEY**

- Hard Works**  
 Back to working surface for materials areas designed to engineers detail  
 Colour Block  
 Concrete set paving (hatched), size varies, laid other herringbone pattern  
 Concrete set paving (hatched), size varies, laid random rectangular pattern  
 Natural stone flag paving, type "Yorkstone", laid random pattern  
 Paving Slabs Slip, 100x100x20mm  
 Granite setts, colour "Silver Grey", Size 100x100mm, laid close pattern  
 Timber deckboard fence, 1800mm high  
 Timber deckboard fence, 1000mm high  
 Timber gate  
 Wall Local Stone, 900mm high  
 Timber seating bench



REV	DATE	DESCRIPTION	CM	MT
1	06/06/16	FOR COMMENT		



21 Swan Street Manchester M4 5UJ  
 T: 0161 312 3131 W: urbangreenspace.co.uk

Client: Mr D Lambert

Project: Spout Farm

Title: Landscape  
 General Arrangement  
 Hard

Status: FOR PLANNING			
Project:	Drawn:	Checked:	MT
10399	CM		
Scale @ A1:	Date:	Approved:	MT
1:300	06/06/16		
Drawing No:	Revision:		
10399_L02	1		