


for variations to external wall finishes and materials refer to coloured elevations and perspectives on sheets 2856-006 to 012





Front Elevation
scale 1:100

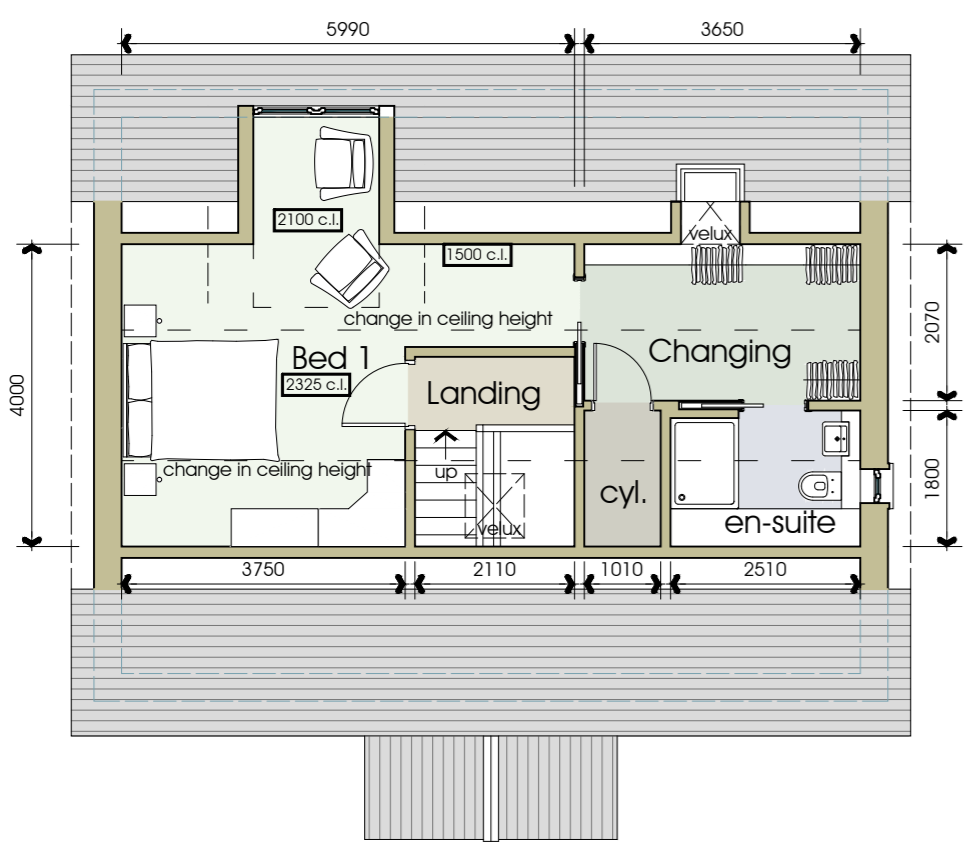


Rear Elevation
scale 1:100

Second

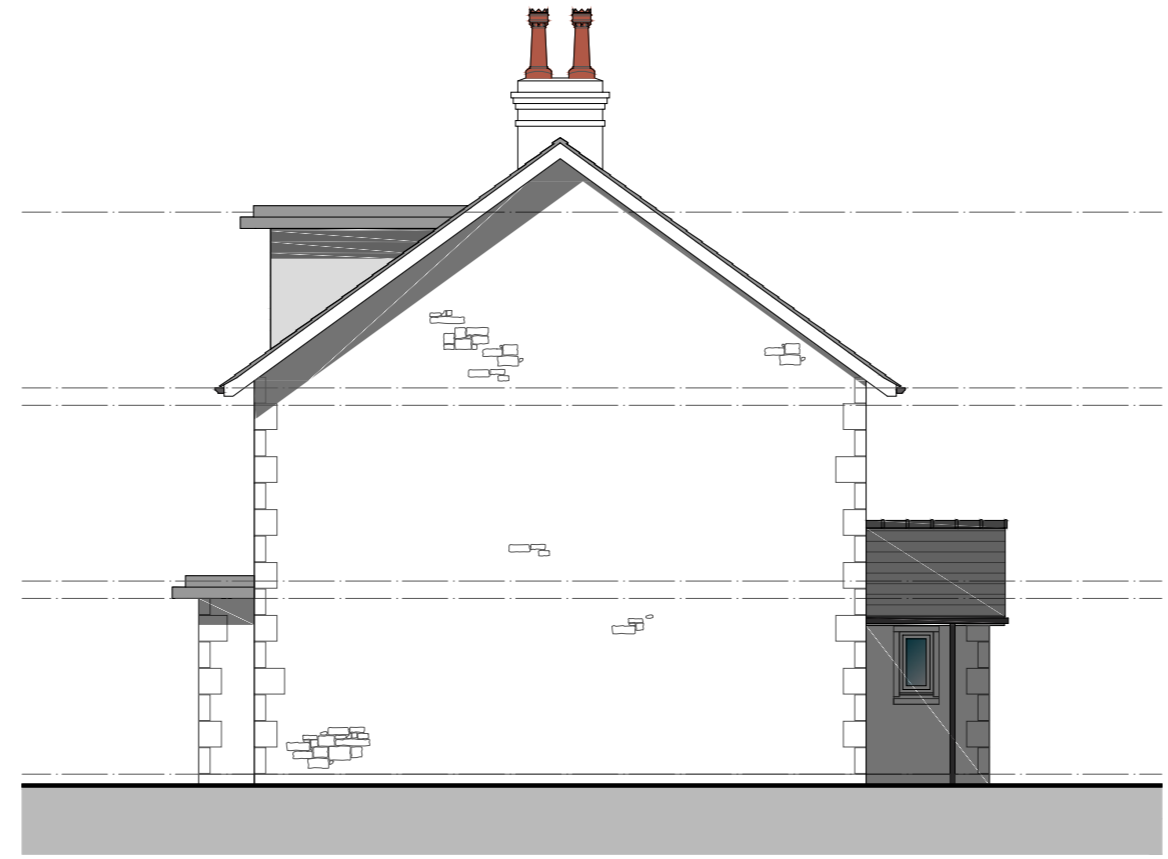
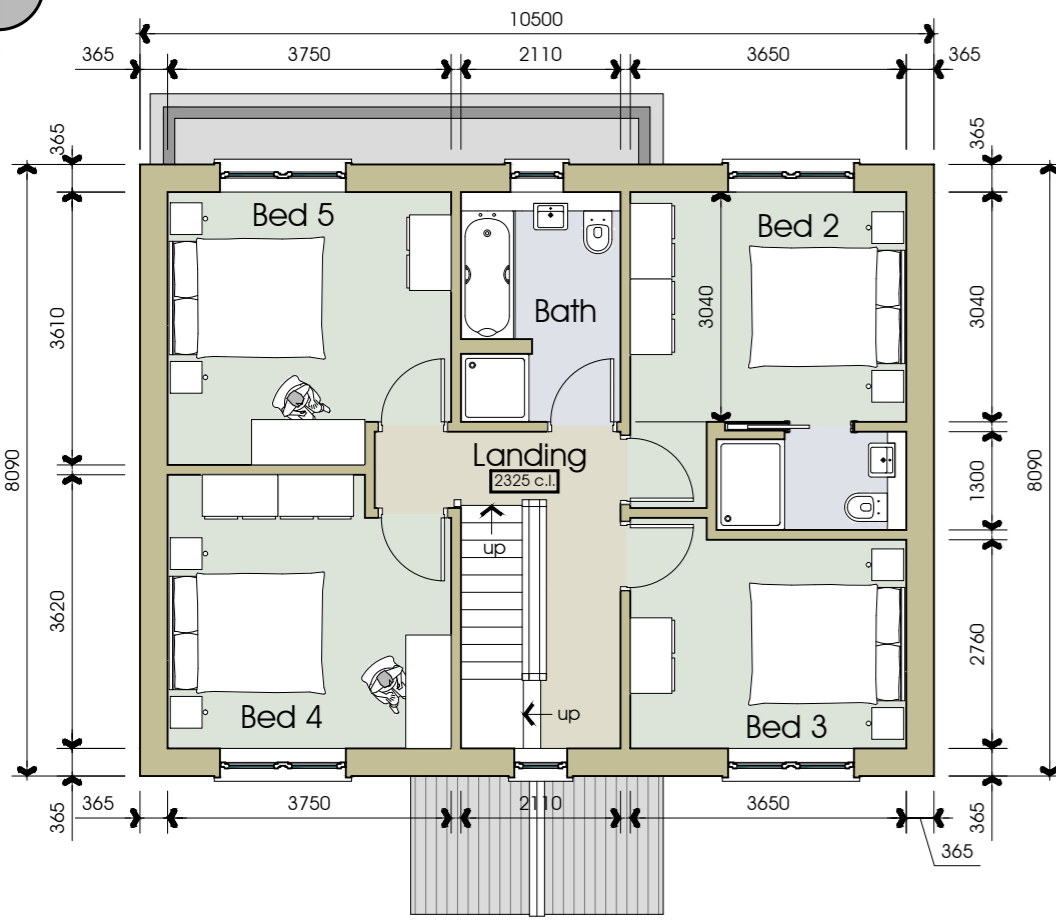


Side Elevation
scale 1:100

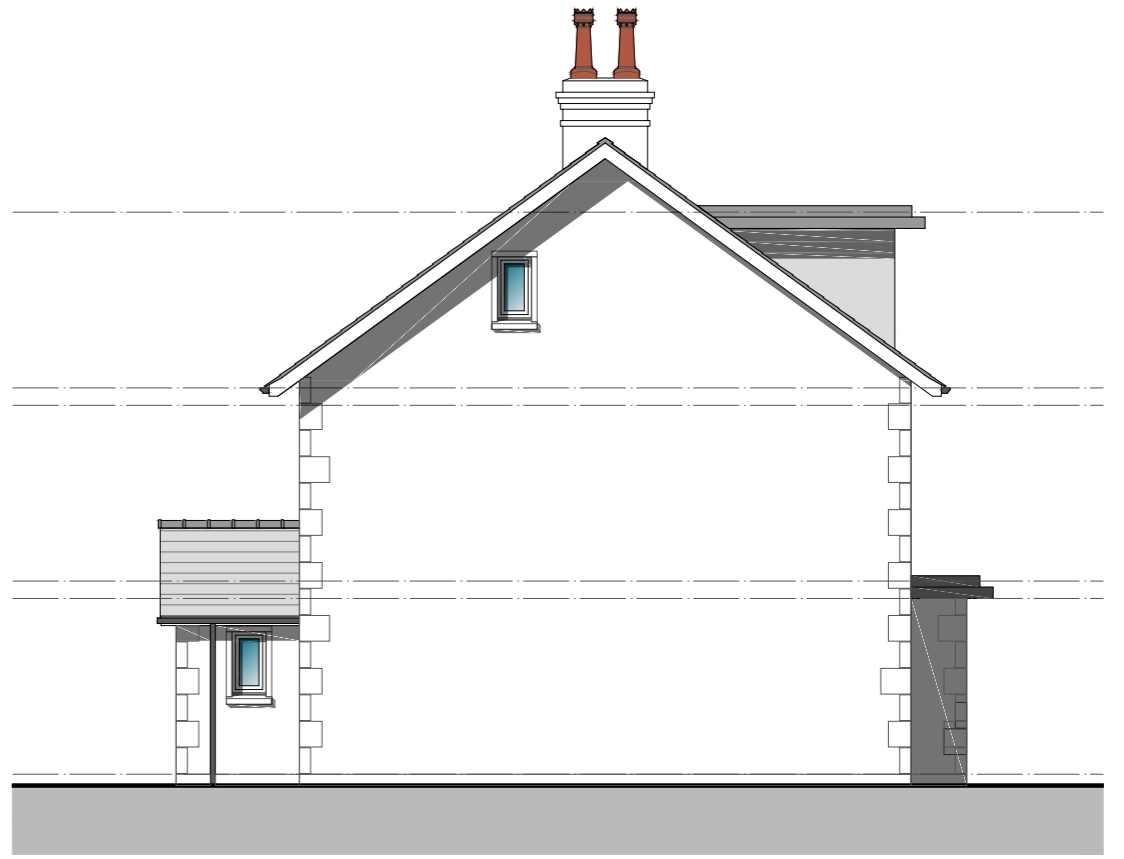


Side Elevation
scale 1:100

First

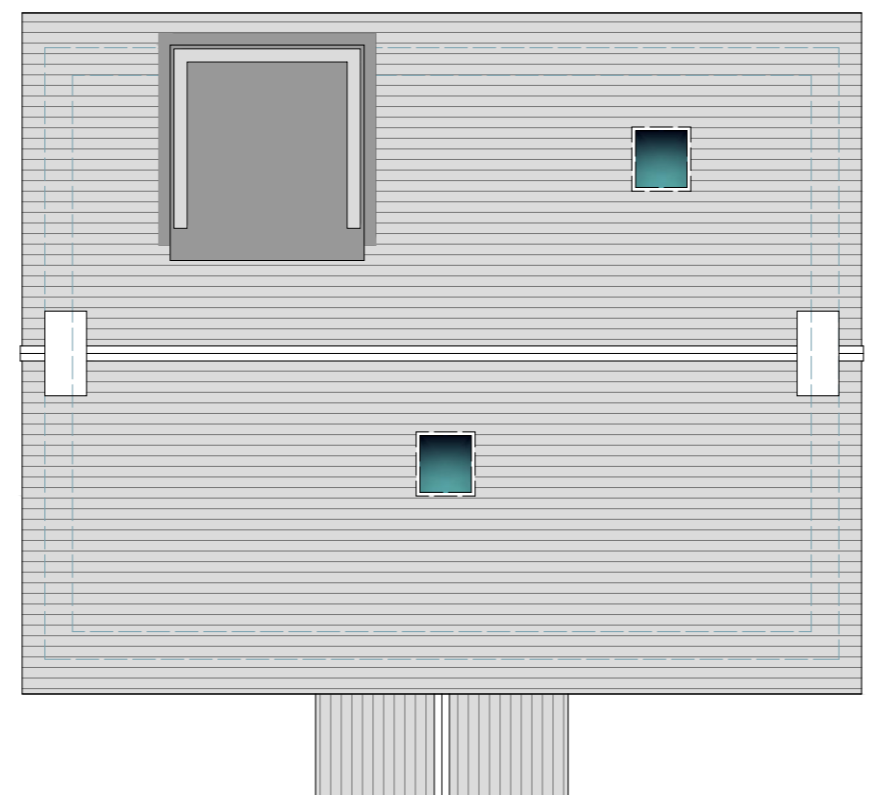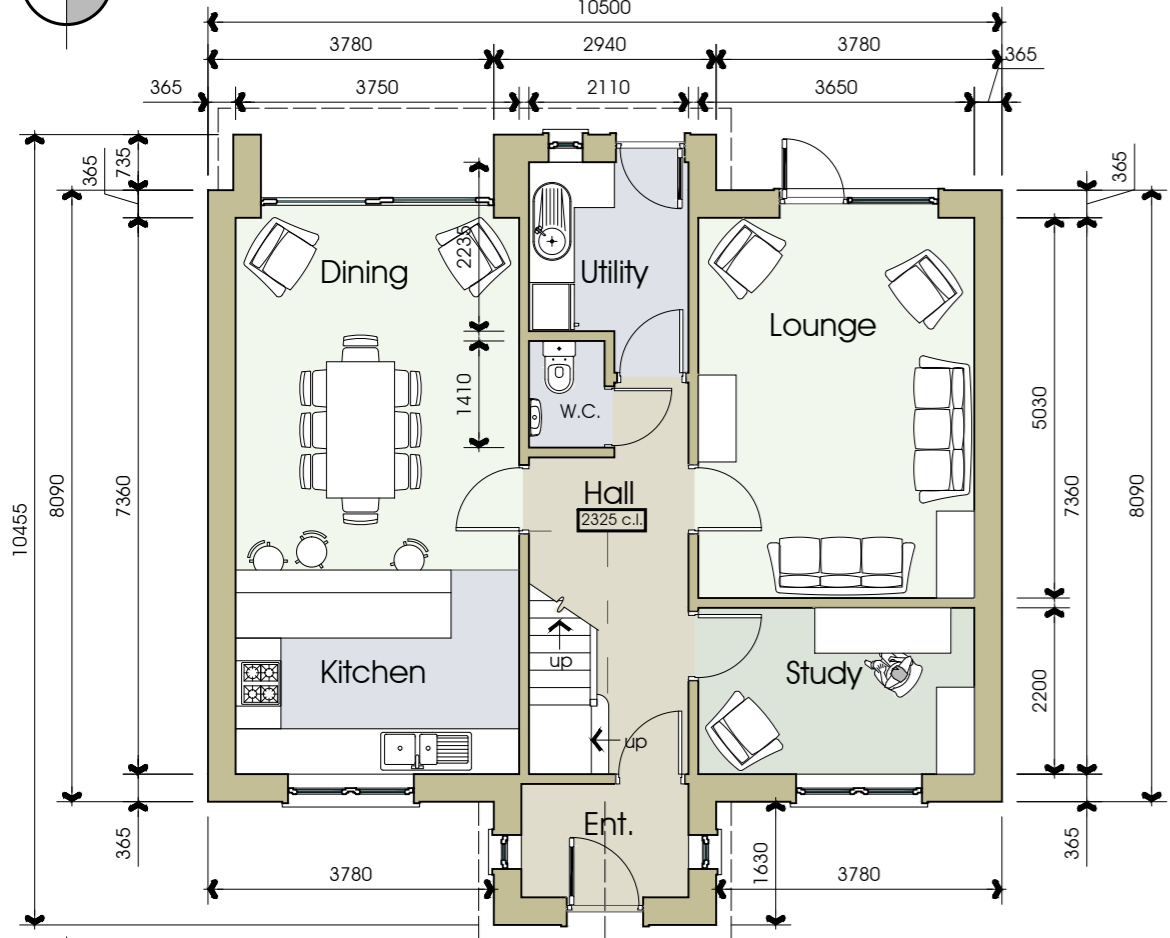

Roof

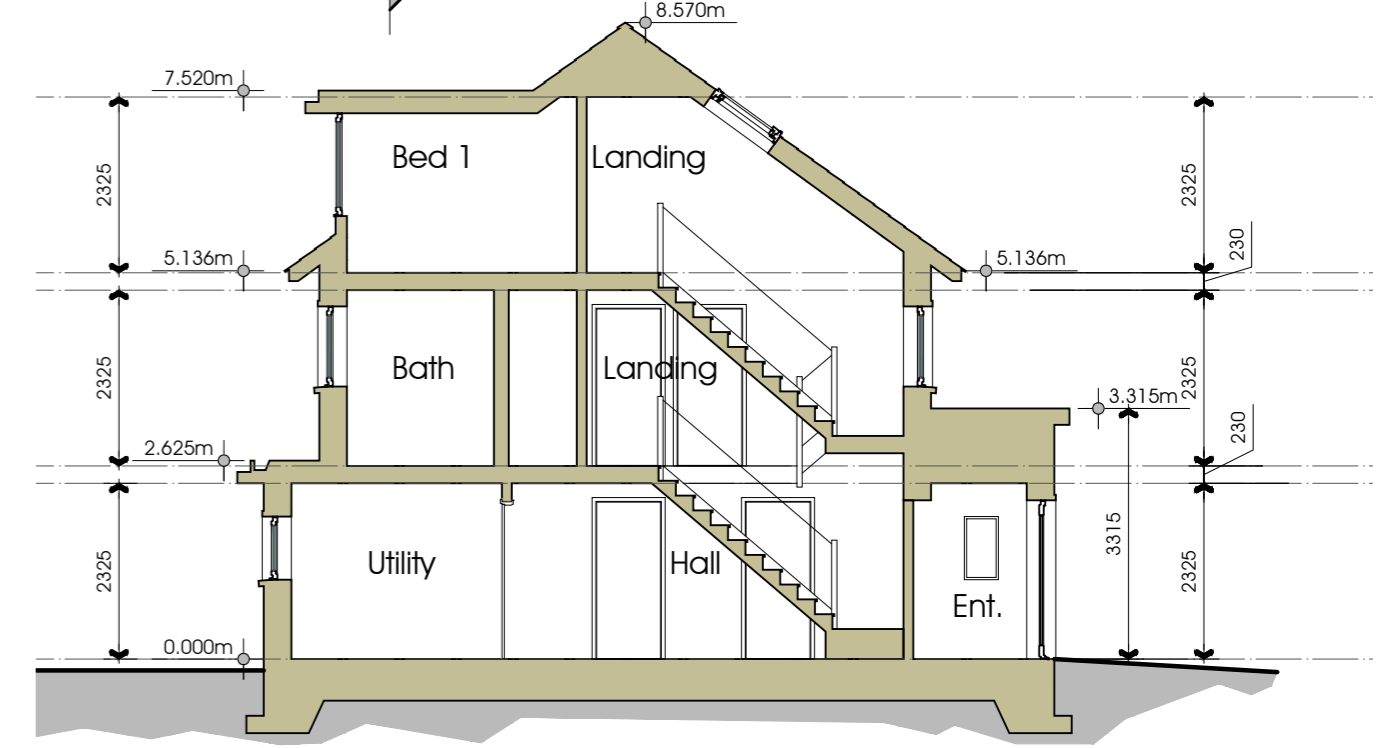

Section
scale 1:100

Ground
scale 1:100