



THIS DRAWING TOGETHER WITH THE DESIGN IS COPYRIGHT OF THE ARCHITECT. FIGURED DIMENSIONS SHOULD BE FOLLOWED AND SCALED DIMENSIONS SHOULD BE CHECKED WITH THE ARCHITECT. ANY DISCREPANCY MUST BE REPORTED TO THE ARCHITECT IMMEDIATELY AND PRIOR TO PROCEEDING.

REVISIONS
 REV 'A' 15.08.2016
 REDLIGHT TO MASTER BED
 REMOVED.

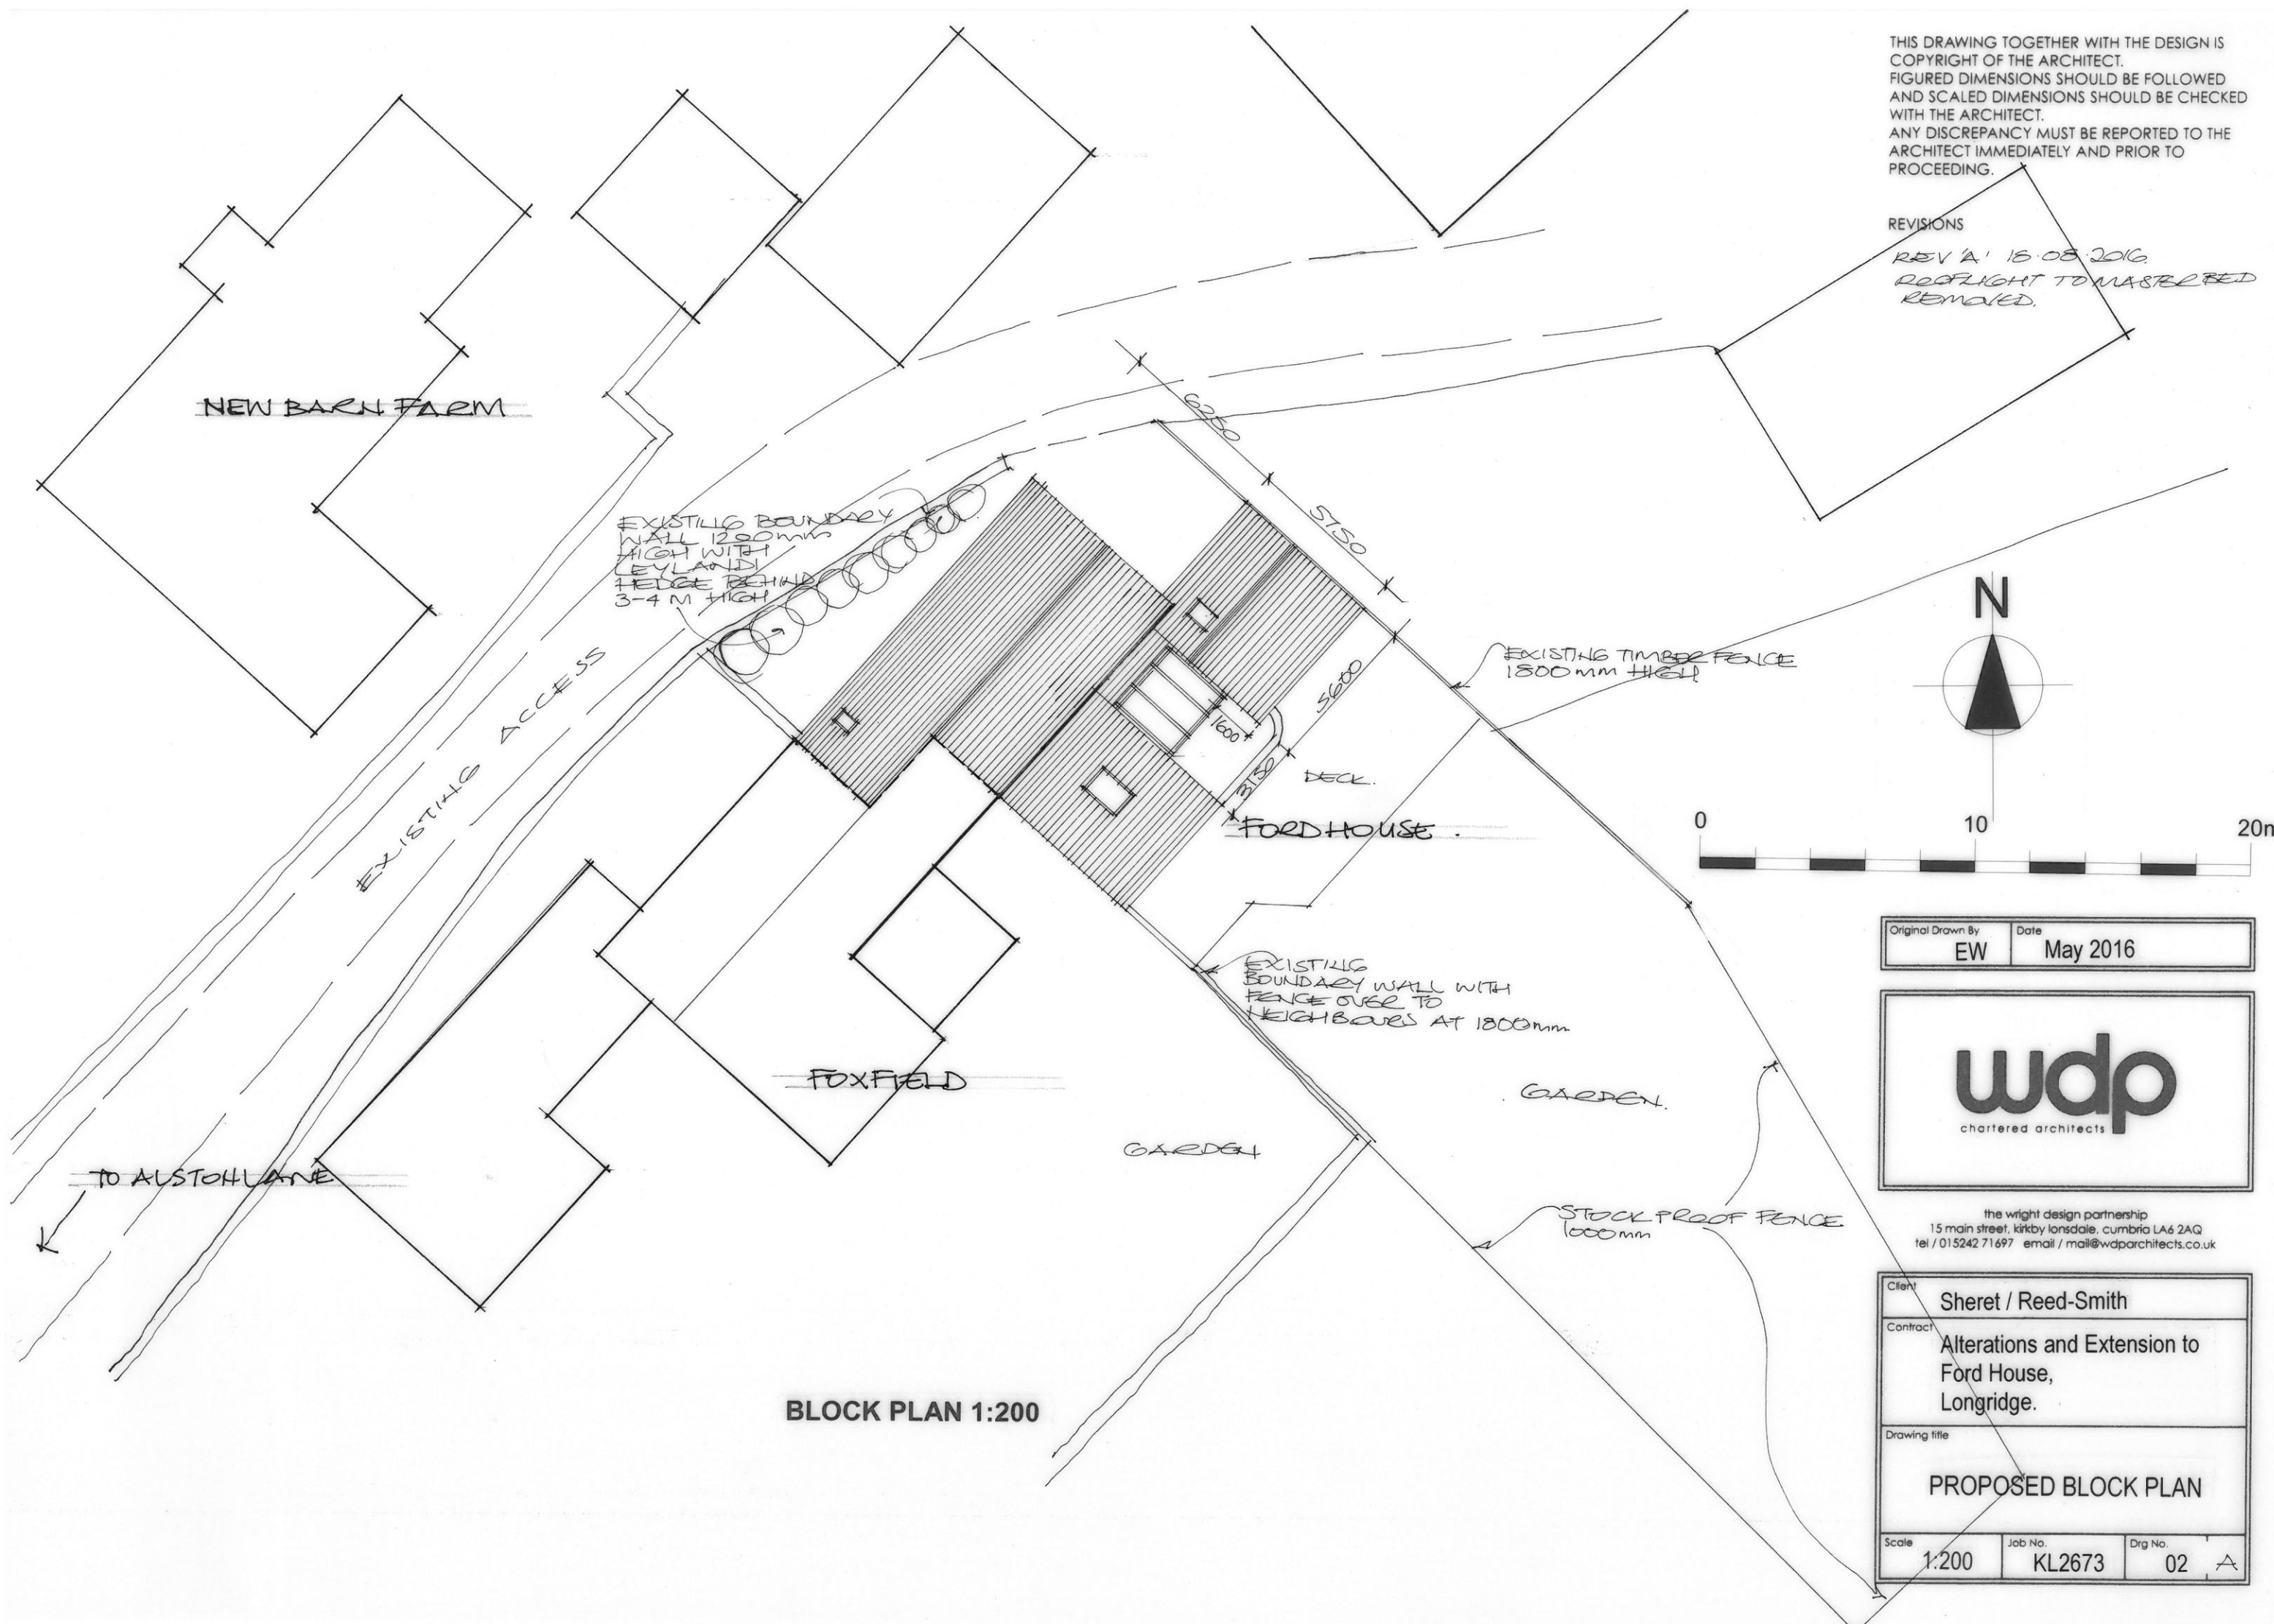

BLOCK PLAN 1:200

| | |
|-------------------------|------------------|
| Original Drawn By EW | Date May 2016 |
|-------------------------|------------------|

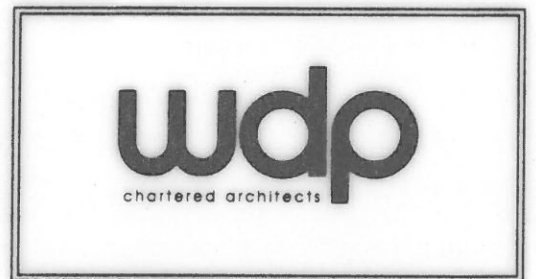

the wright design partnership
 15 main street, kirkby lonsdale, cumbria LA6 2AQ
 tel / 015242 71697 email / mail@wdparchitects.co.uk

| | | | |
|---------------|---|---------|--------|
| Client | Sheret / Reed-Smith | | |
| Contract | Alterations and Extension to Ford House, Longridge. | | |
| Drawing title | PROPOSED BLOCK PLAN | | |
| Scale | 1:200 | Job No. | KL2673 |
| | | Drg No. | 02 |