

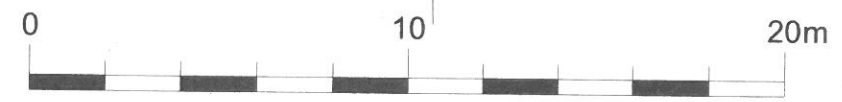


THIS DRAWING TOGETHER WITH THE DESIGN IS COPYRIGHT OF THE ARCHITECT. FIGURED DIMENSIONS SHOULD BE FOLLOWED AND SCALED DIMENSIONS SHOULD BE CHECKED WITH THE ARCHITECT. ANY DISCREPANCY MUST BE REPORTED TO THE ARCHITECT IMMEDIATELY AND PRIOR TO PROCEEDING.

REVISIONS

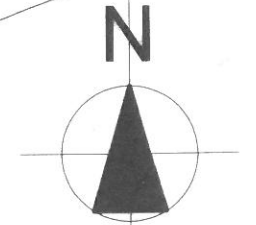

Original Drawn By EW	Date May 2016
-------------------------	------------------

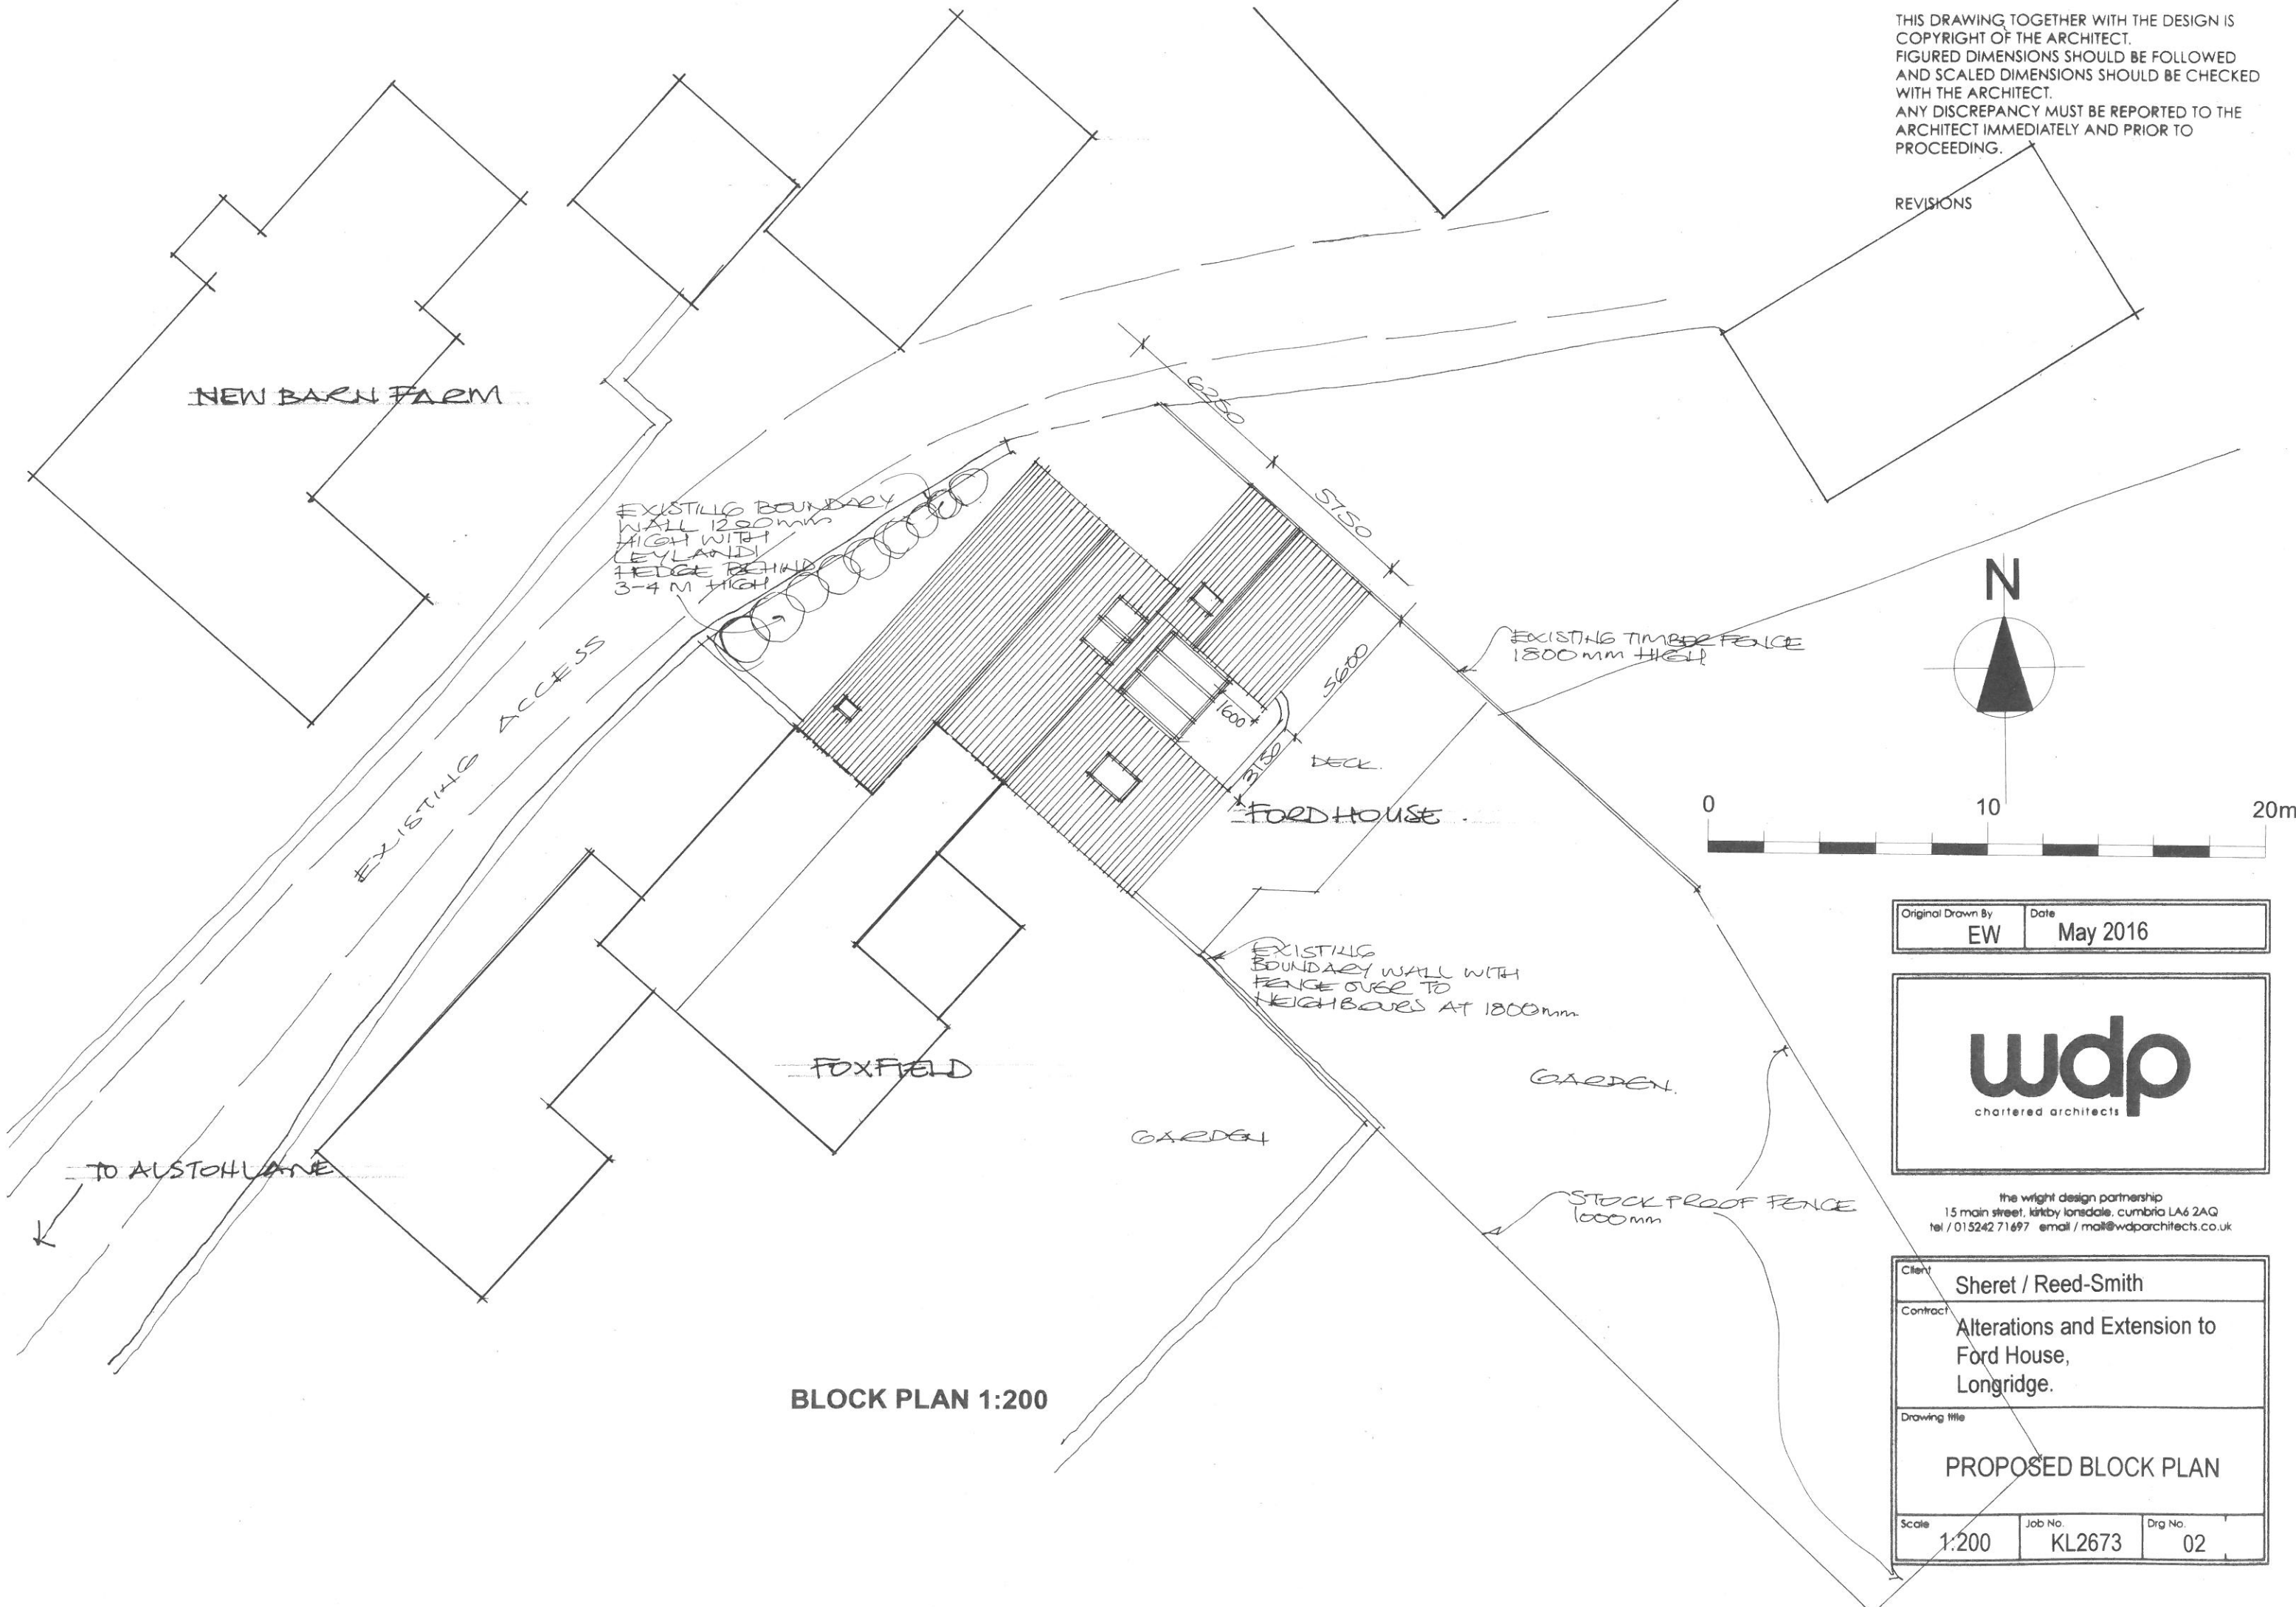

the wright design partnership
15 main street, kirkby lonsdale, cumbria LA6 2AG
tel / 015242 71697 email / mail@wdparchitects.co.uk

Client	Sheret / Reed-Smith	
Contract	Alterations and Extension to Ford House, Longridge.	
Drawing title	PROPOSED BLOCK PLAN	
Scale	Job No.	Drg No.
1:200	KL2673	02