


6 July 2016

Project 2

Buildings at Loftrans Farm



320160636P

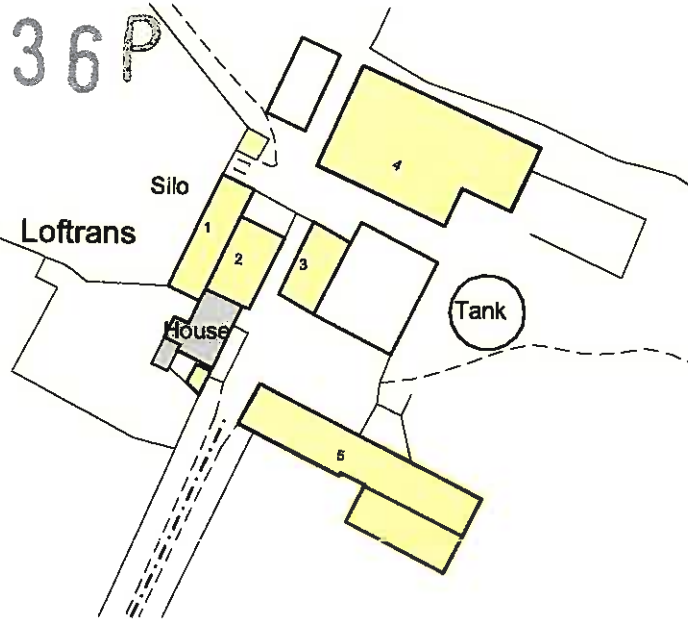

Scale 1: 1,250
Centred on 382,272m, 451,684m UTM Zone 2, 4° 05' 09" N, 172° 03' 38" W WGS84

METRES 10 20 30 40 50 60 70 80 90 100 110 120 130 140 150 160 170 180 METRES