


5 July 2018

Loftran's Farm

320160636P

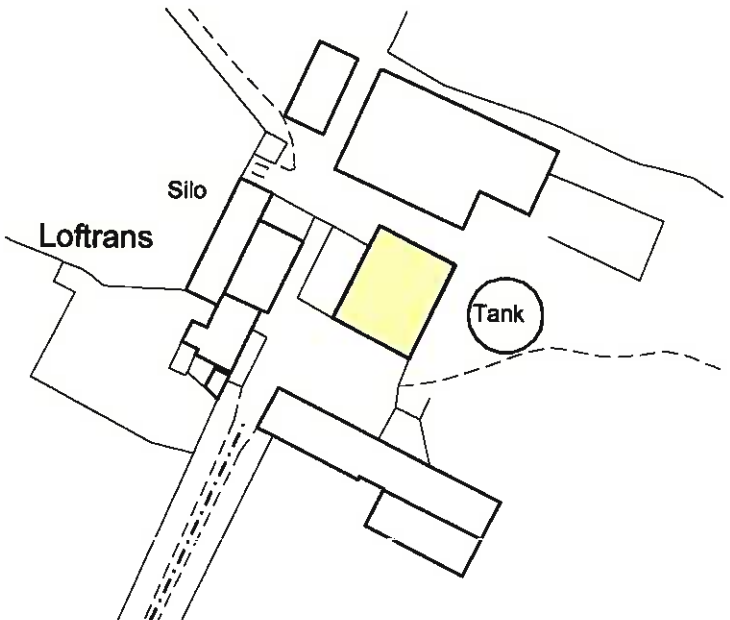

Legend

	Proposed Building
Abc	

Scale 1: 1,250

Centred on 382,272m, 451,884m UTM Zone 2 4° 05' 09" N, 172° 03' 38" W WGS84

METRES 10 20 30 40 50 60 70 80 90 100 110 120 130 140 150 160 METRES

The grid at the western edge of the map is 0° 05' 05.73" due west of true north

The grid at the eastern edge of the map is 0° 05' 04.06" due west of true north